


Application for listed building consent & planning permission, stable at Hampton House GL53 0NH

1. First floor plan, existing

Approx 1:50 at A4

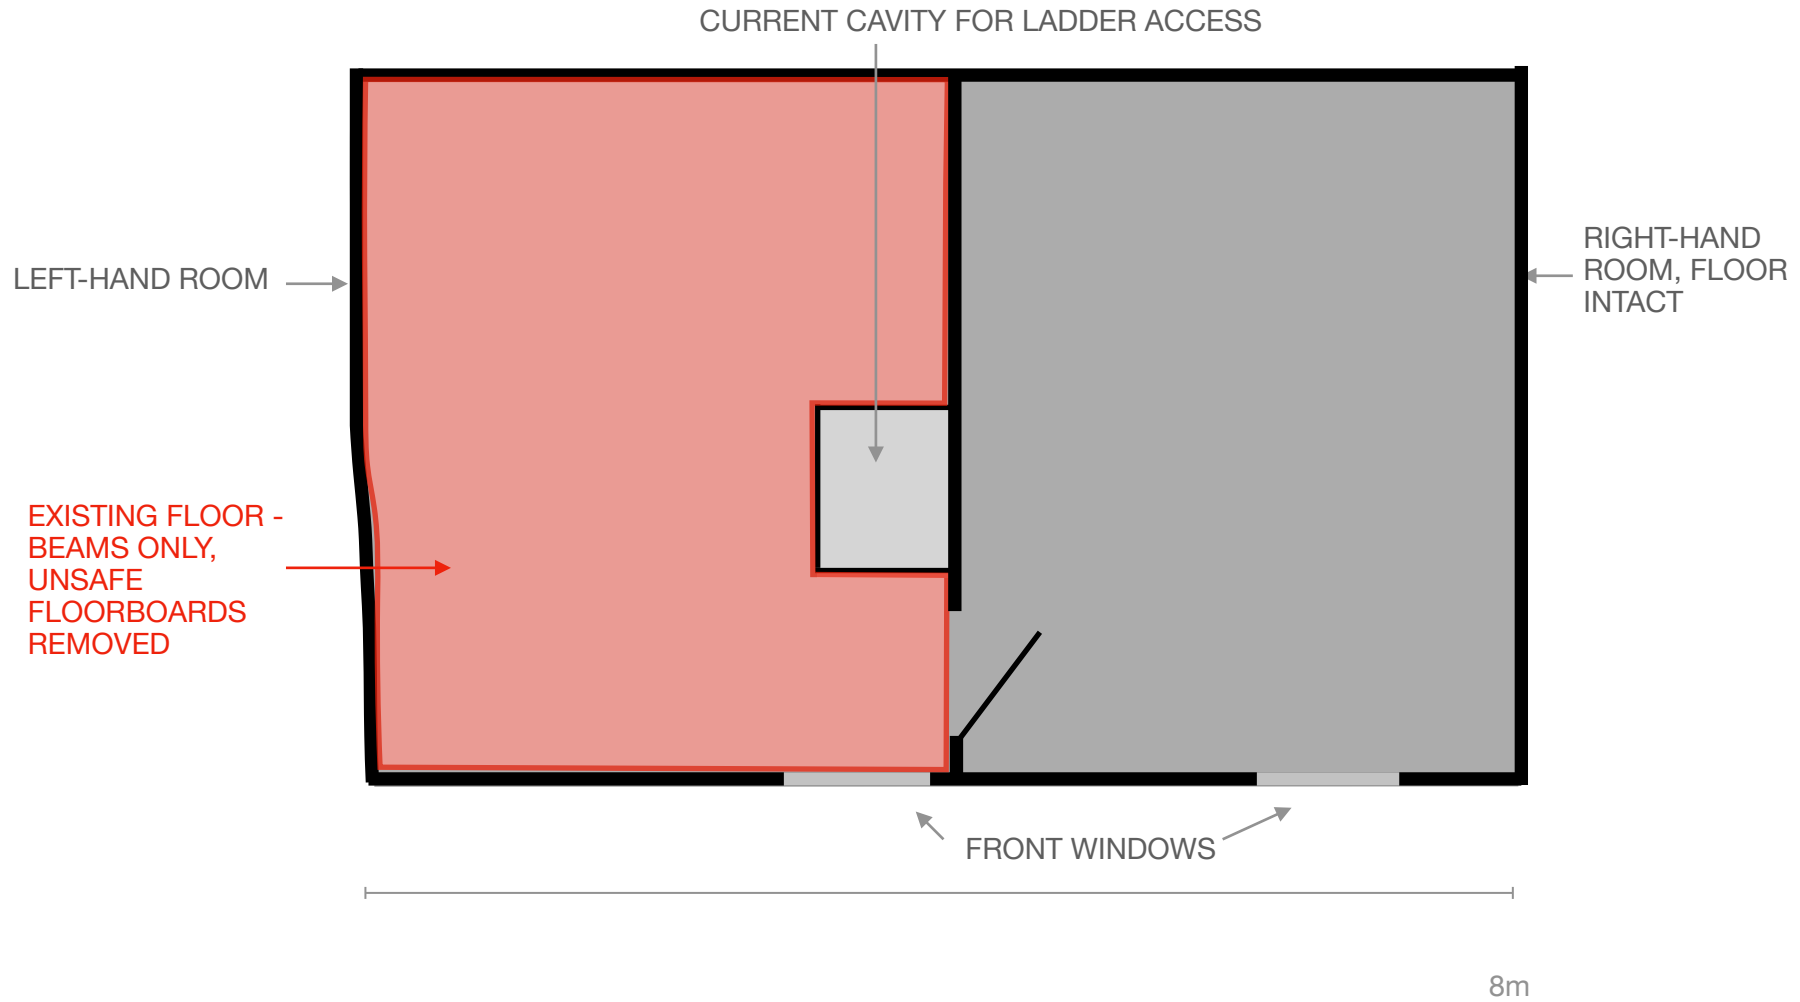

2. First floor plan, proposed

Approx 1:50 at A4

