



STANDARD REFIT 2021/2022

# BOLSOVER

SAP CODE:  
80

COTTON STREET,  
BOLSOVER,  
CHESTERFIELD,  
S44 6HA  
ENGLAND

ELEVATION PACK ISSUE REV A 21.07.2021

LISTED BUILDING	NO
CONSERVATION AREA	YES

DWG	DWG / PAGE TITLE	REV
1.0	TITLE PAGE	A
3.0	EXISTING EXTERNAL PHOTOS	A
3.01	EXISTING EXTERNAL ELEVATION	A
3.02	PROPOSED EXTERNAL ELEVATION	A



**OAKWOOD** CONTRACTS LTD  
Shopfitting & Interior Refurbishment

Unit B Herons Way Carr Hill, Balby, Doncaster, DN4 8WA

01302 739 550



0 IMAGE REF 1 - EXTERNAL VIEW  
Scale: NOT TO SCALE



0 IMAGE REF 2 - EXTERNAL VIEW  
Scale: NOT TO SCALE



0 IMAGE REF 3 - MAIN ENTRANCE  
Scale: NOT TO SCALE

DESIGN NOTES	
SITE SURVEY OBTAINED 19.07.2021	
LISTED BUILDING	NO
CONSERVATION AREA	YES

THIS DRAWING IS NOT TO BE SCALED, ONLY FIGURED DIMENSIONS ARE TO BE FOLLOWED. CONTRACTORS TO CHECK ALL DIMENSIONS & CONDITIONS ON SITE & REFER ANY DISCREPANCY TO OAKWOOD CONTRACTS LTD. THIS DRAWING IS THE SOLE PROPERTY OF OAKWOOD CONTRACTS LTD AND MAY NOT BE COPIED OR REPRODUCED IN ANY MANNER WHATSOEVER WITHOUT THE OWNERS CONSENT. © COPYRIGHT

DRAWING TO BE READ IN CONJUNCTION WITH LATEST STANDARD DETAILS AND DESIGN GUIDE SUBJECT TO THE BRAND

REVISIONS:			
REVISION	COMMENTS	DATE ISSUED	DESIGNER
A	EXTERNAL CP PACK ISSUE	21.07.2021	JN



0 IMAGE REF 4 - ADDRESS PANEL  
Scale: NOT TO SCALE



0 IMAGE REF 5 - EXTERNAL RAMP  
Scale: NOT TO SCALE



0 IMAGE REF 6 - EXTERNAL RAMP  
Scale: NOT TO SCALE



0 IMAGE REF 7 - PROJECTING SIGN  
Scale: NOT TO SCALE



0 IMAGE REF 8 - EXTERNAL VIEW  
Scale: NOT TO SCALE



0 IMAGE REF 9 - LOGO  
Scale: NOT TO SCALE



0 IMAGE REF 10 - ATM  
Scale: NOT TO SCALE




0 IMAGE REF 11 - POST BOX  
Scale: NOT TO SCALE

**OAKWOOD CONTRACTS LTD**  
Shopfitting & Interior Refurbishment  
Unit B  
Herons Way  
Carr Hill, Balby  
Doncaster  
DN4 8WA



PROJECT:	COTTON STREET, BOLSOVER, CHESTERFIELD, S44 6HA
SAP CODE:	80
BRANCH NAME:	BOLSOVER
DRAWING TITLE:	EXISTING EXTERNAL PHOTOS
SCHEME:	STANDARD REFIT 2021/2022
PROJECT NUMBER:	XXX
DWG DATE:	20.07.2021
PROJECT DESIGNER:	JN
PROJECT MANAGER:	EW
DRAWING CHECKING DATE:	21.07.2021
CHECKED BY:	BYJ
DRAWING NUMBER:	DWG 3.0
REVISION:	A

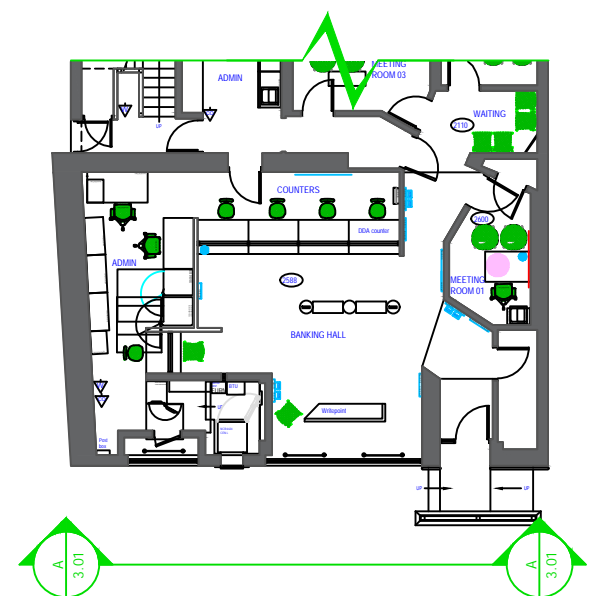

1 KEY PLAN  
Scale: 1:100 @ A1 1:200 @ A3



0 IMAGE REF 1  
Scale: NOT TO SCALE



0 IMAGE REF 2  
Scale: NOT TO SCALE

DESIGN NOTES  
REF DWG 3.0 FOR EXTERNAL PHOTOGRAPHS

LISTED BUILDING	NO
CONSERVATION AREA	YES


THIS DRAWING IS NOT TO BE SCALED, ONLY FIGURED DIMENSIONS ARE TO BE FOLLOWED. CONTRACTORS TO CHECK ALL DIMENSIONS & CONDITIONS ON SITE & REFER ANY DISCREPANCY TO OAKWOOD CONTRACTS LTD. THIS DRAWING IS THE SOLE PROPERTY OF OAKWOOD CONTRACTS LTD AND MAY NOT BE COPIED OR REPRODUCED IN ANY MANNER WHATSOEVER WITHOUT THE OWNERS CONSENT. © COPYRIGHT  
DRAWING TO BE READ IN CONJUNCTION WITH LATEST STANDARD DETAILS AND DESIGN GUIDE SUBJECT TO THE BRAND

REVISIONS:

REVISION	COMMENTS	DATE ISSUED	DESIGNER
A	EXTERNAL CP PACK ISSUE	21.07.2021	JN



2 EXISTING EXTERNAL ELEVATION  
Scale: 1:25 @ A1 1:50 @ A3

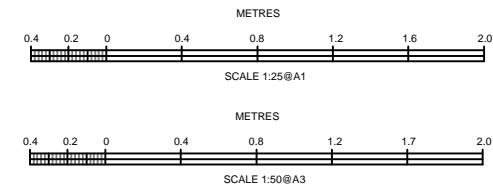

**OAKWOOD CONTRACTS LTD**  
Shopfitting & Interior Refurbishment  
Unit B  
Herons Way  
Carr Hill, Balby  
Doncaster  
DN4 8WA



PROJECT:  
COTTON STREET, BOLSOVER, CHESTERFIELD, S44 6HA

BRANCH NAME:  
80

BOLSOVER

DRAWING TITLE:  
LANDLORD EXTERNAL ELEVATIONS


SCHEME:  
STANDARD REFIT 2021/2022

PROJECT NUMBER: XXX  
DWG DATE: 20.07.2021


PROJECT DESIGNER: JN  
PROJECT MANAGER: EW

DRAWING CHECKING DATE: 21.07.2021  
CHECKED BY: BYJ

DRAWING NUMBER: DWG 3.01  
REVISION: A

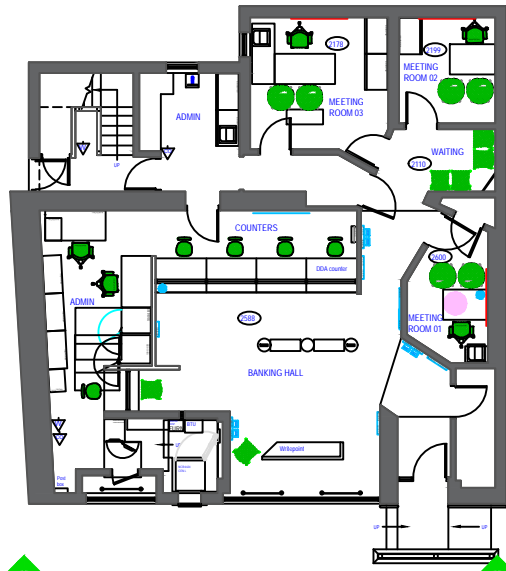

**1 KEY PLAN**  
Scale: 1:100 @ A1 1:200 @ A3

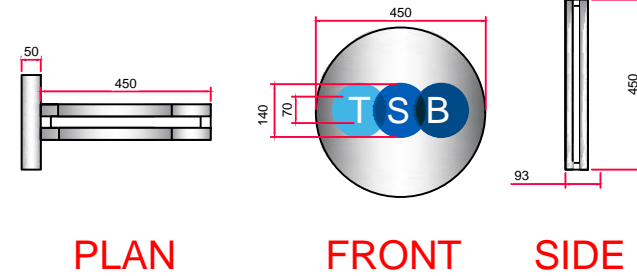

**D PROJECTING SIGN - DETAIL**  
Scale: 1:10 @ A1 1:20 @ A3

**DESIGN NOTES**

SITE SURVEY OBTAINED 19.07.2021

LISTED BUILDING	NO
CONSERVATION AREA	YES


- EXTERNAL SOW'S**
- CLEAN AND MAKE GOOD SHOP FRONT
  - REPLACE EXISTING FASCIA WITH NON-ILLUMINATED FASCIA **x1**
  - NEW PROJECTING SIGN **x1**
  - CHANGE ATM SURROUNDS **x1**
  - NEW ADDRESS PANEL **x1**
  - NEW WIRE ROD SYSTEM STATUTORY SIGN
  - NEW COME IN VINYL
  - NEW DOT MANIFESTATION
  - NEW A0 POSTERS **x2**
  - NEW A FRAME

THIS DRAWING IS NOT TO BE SCALED, ONLY FIGURED DIMENSIONS ARE TO BE FOLLOWED. CONTRACTORS TO CHECK ALL DIMENSIONS & CONDITIONS ON SITE & REFER ANY DISCREPANCY TO OAKWOOD CONTRACTS LTD. THIS DRAWING IS THE SOLE PROPERTY OF OAKWOOD CONTRACTS LTD AND MAY NOT BE COPIED OR REPRODUCED IN ANY MANNER WHATSOEVER WITHOUT THE OWNERS CONSENT. © COPYRIGHT

DRAWING TO BE READ IN CONJUNCTION WITH LATEST STANDARD DETAILS AND DESIGN GUIDE SUBJECT TO THE BRAND


**REVISIONS:**

REVISION	COMMENTS	DATE ISSUED	DESIGNER
A	EXTERNAL CP PACK ISSUE	21.07.2021	JN
B	ARCADIS FEEDBACK REV SHEET 1	22.07.21	BYJ

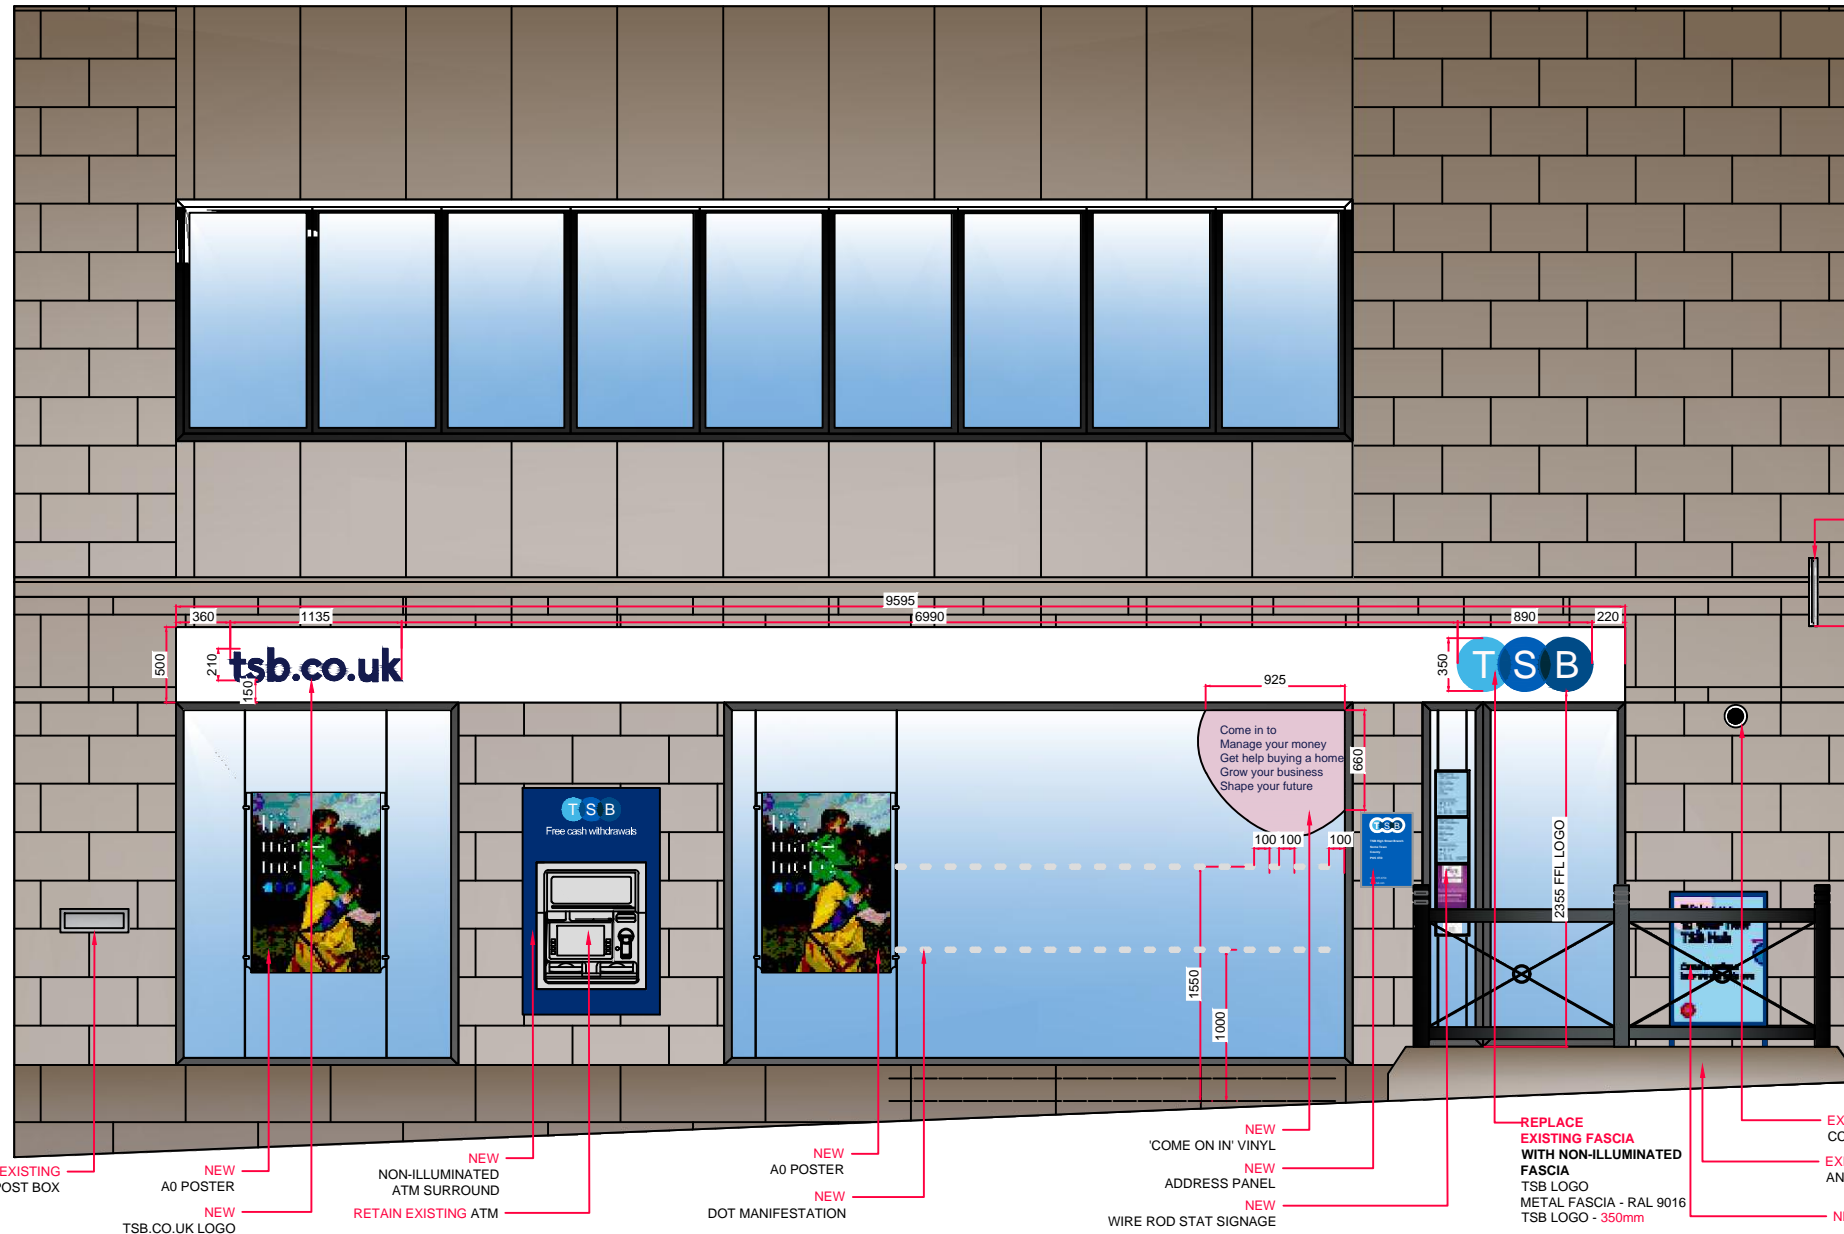

**2 PROPOSED EXTERNAL ELEVATION**

Scale: 1:25 @ A1 1:50 @ A3

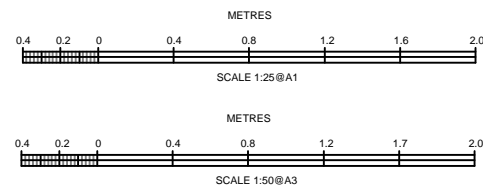

REPLACE EXISTING PROJECTING SIGN WITH NEW PROJECTING SIGN 2021 NON-ILLUMINATED SIGN PROJECTING SIGN 450MM DIA

RETAIN EXISTING POST BOX

NEW A0 POSTER  
NEW TSB.CO.UK LOGO

NEW NON-ILLUMINATED ATM SURROUND  
RETAIN EXISTING ATM

NEW A0 POSTER  
NEW DOT MANIFESTATION

NEW 'COME ON IN' VINYL  
NEW ADDRESS PANEL  
NEW WIRE ROD STAT SIGNAGE

REPLACE EXISTING FASCIA WITH NON-ILLUMINATED FASCIA  
TSB LOGO  
METAL FASCIA - RAL 9016  
TSB LOGO - 350mm

EXISTING CCTV  
EXISTING RAMP AND STAIRS  
NEW A FRAME

**OAKWOOD CONTRACTS LTD**  
Shopfitting & Interior Refurbishment  
Unit B  
Herons Way  
Carr Hill, Balby  
Doncaster  
DN4 8WA



PROJECT: COTTON STREET, BOLSOVER, CHESTERFIELD, S44 6HA  
SAF CODE: 80

BRANCH NAME: **BOLSOVER**

DRAWING TITLE: **PROPOSED EXTERNAL ELEVATION**

SCHEME: **STANDARD REFIT 2021/2022**

PROJECT NUMBER: XXX  
DWG DATE: 21.07.2021

PROJECT DESIGNER: JN  
PROJECT MANAGER: EW

DRAWING CHECKING DATE: 21.07.2021  
CHECKED BY: BYJ  
DRAWING NUMBER: DWG 3.02  
REVISION: B