



Proposed Ground Floor Extension
 At
 90 Linnet Way
 Clowne
 S43 4LW



DWG1 Scale 1:100 1:50 1:1250 & 1:500

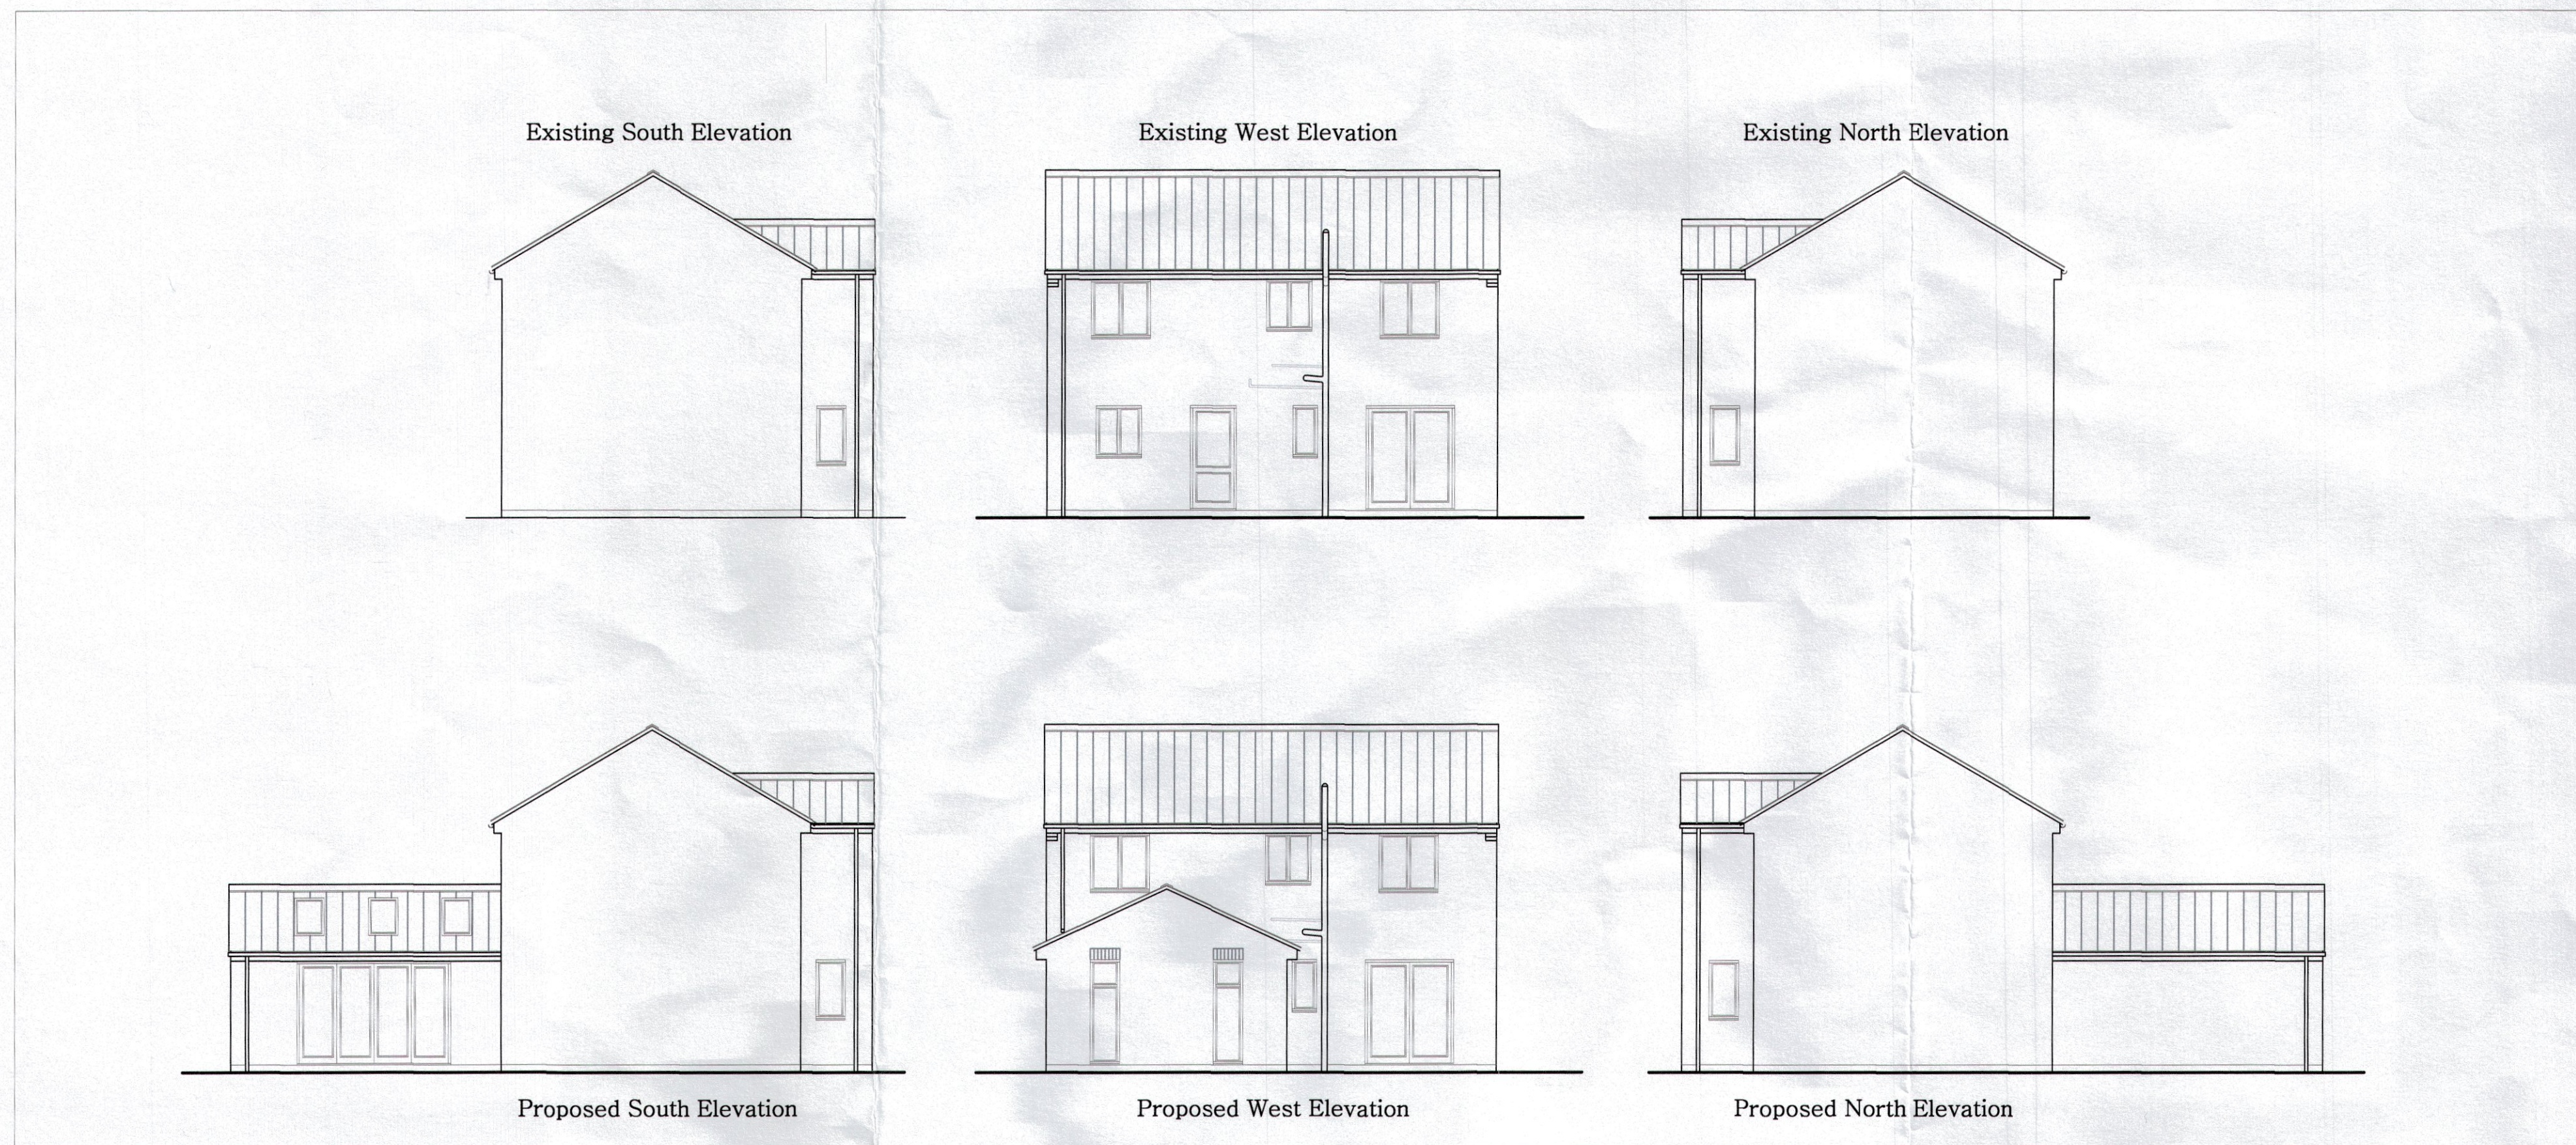


Site Location Plan

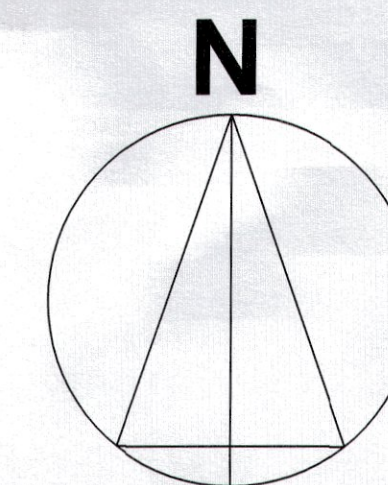

Site Layout Plan

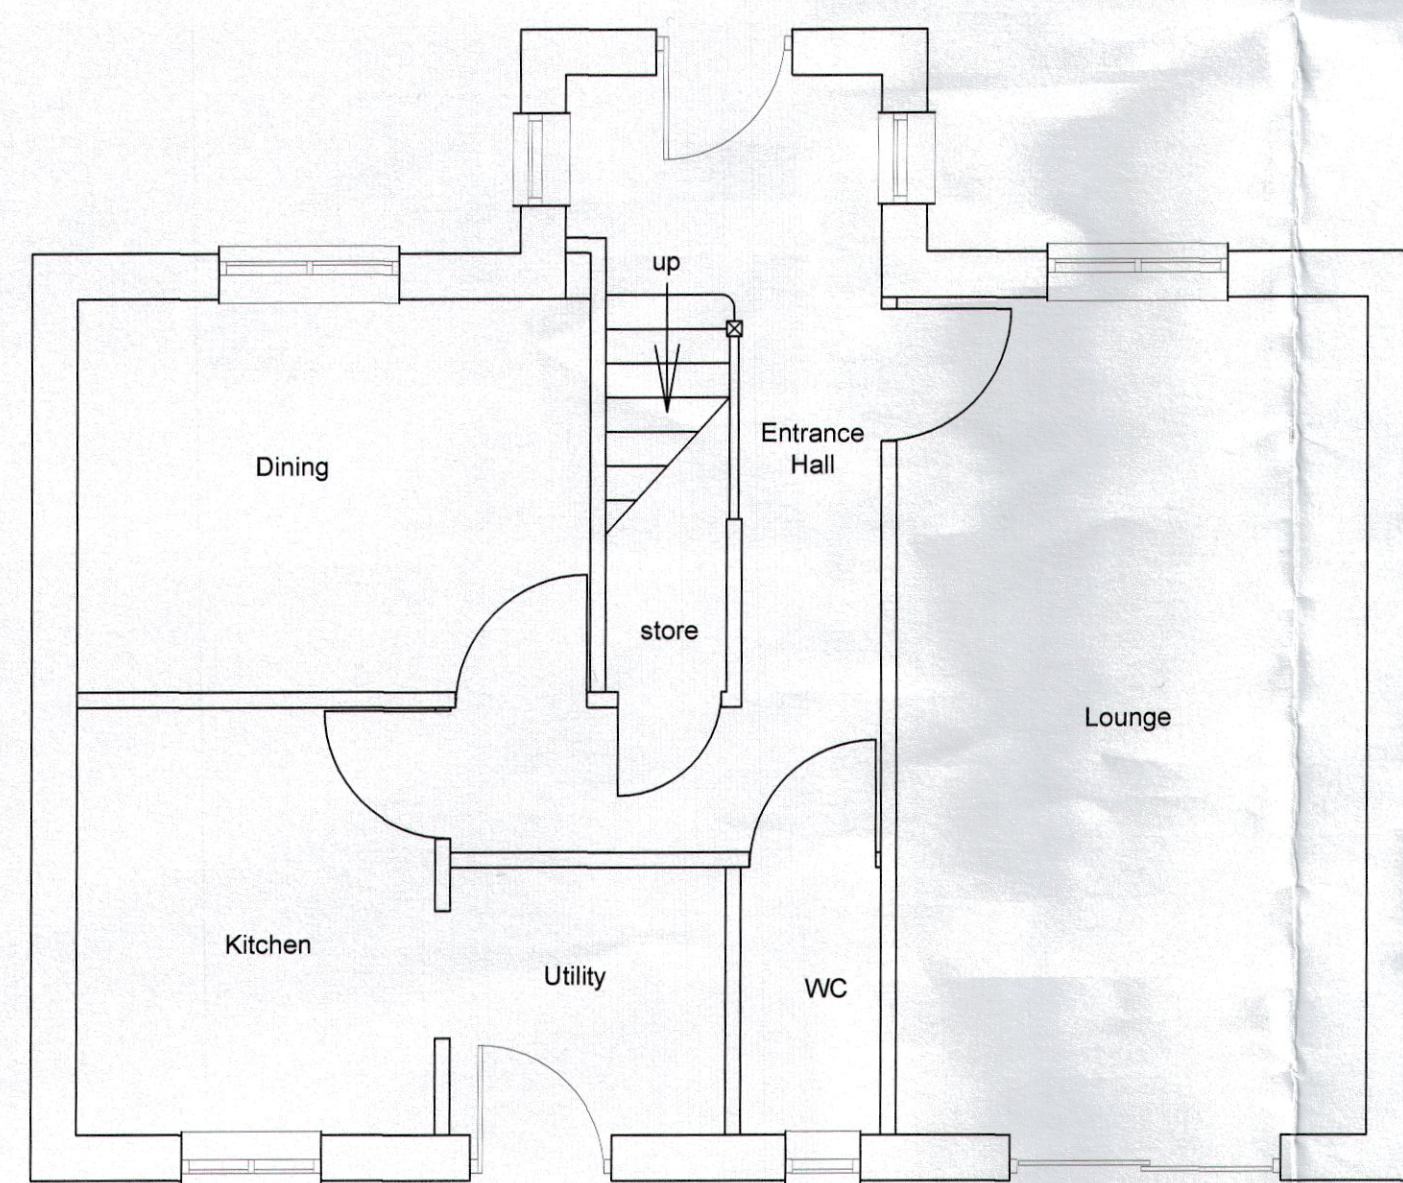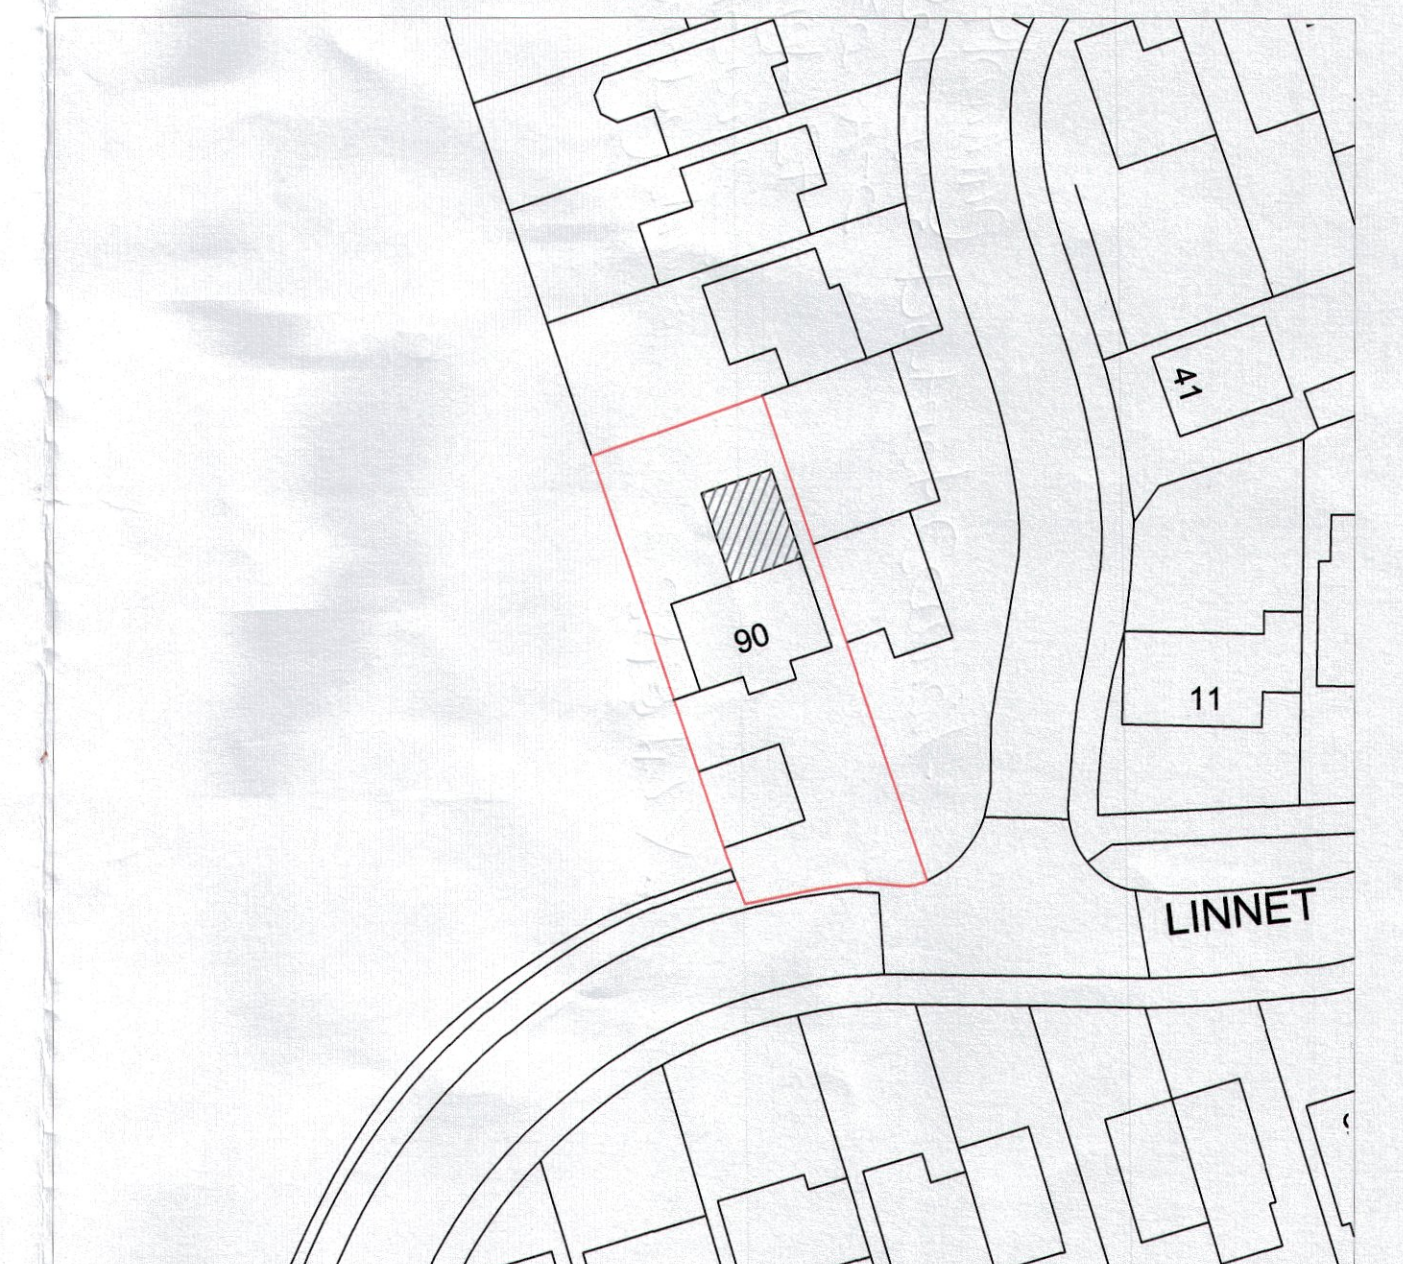

Existing G.F. Plan View

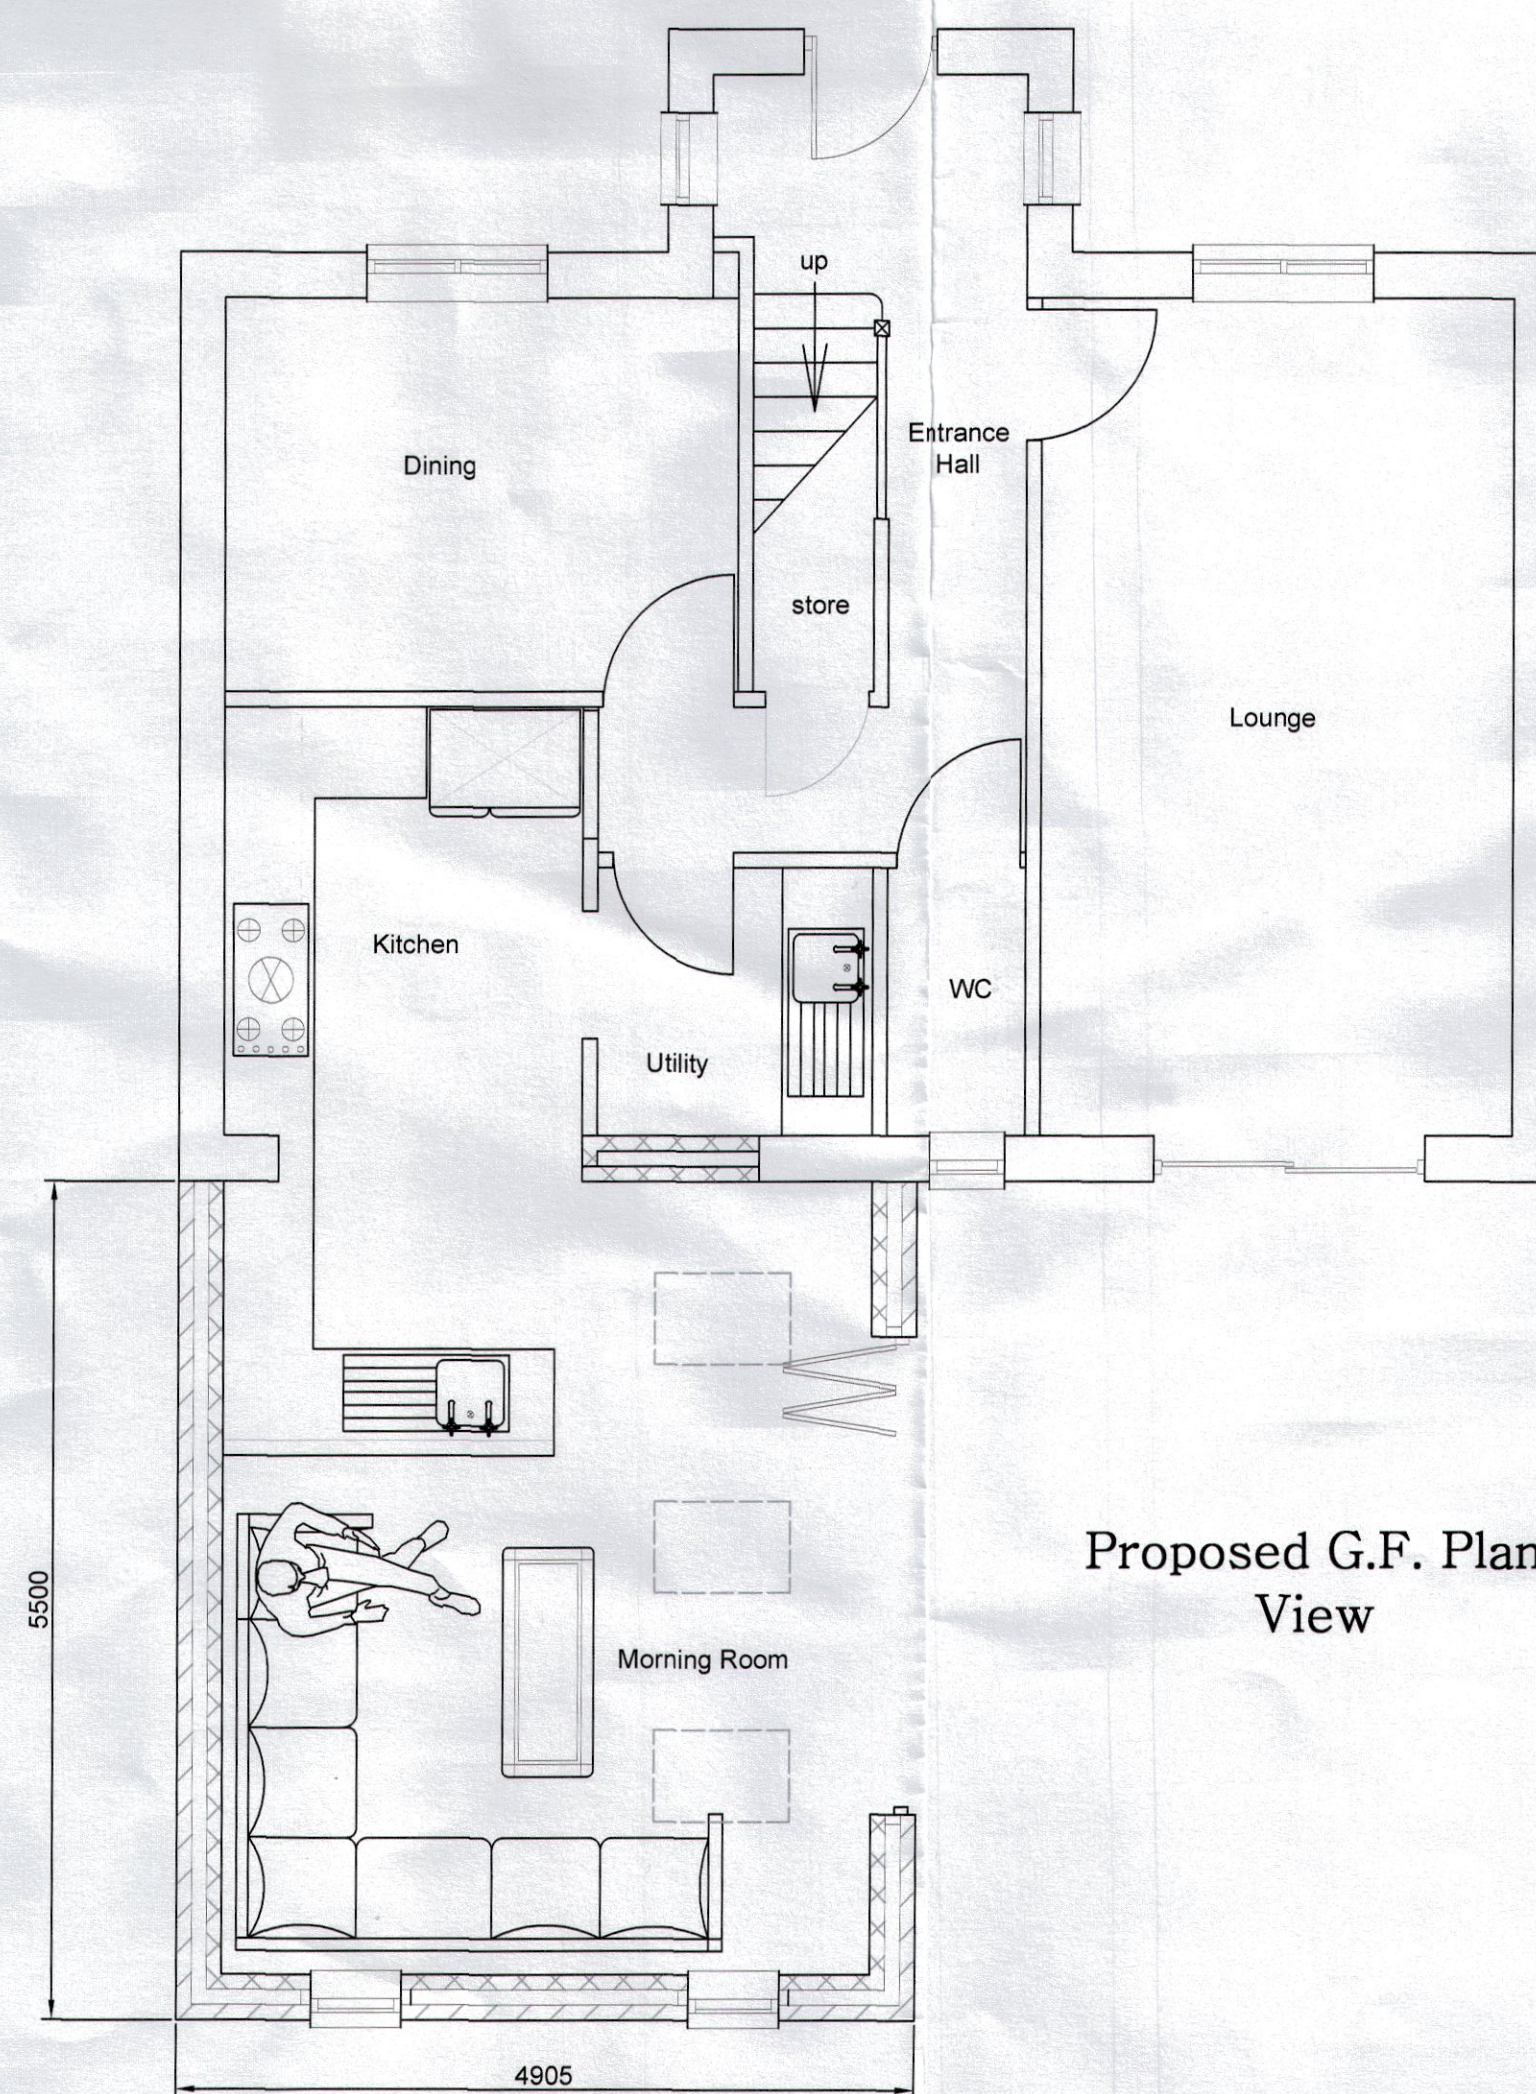

Proposed G.F. Plan View