
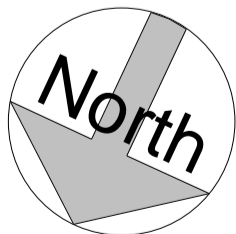
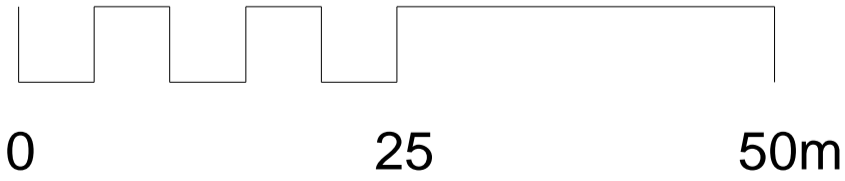


BLOCK PLAN CURRENT

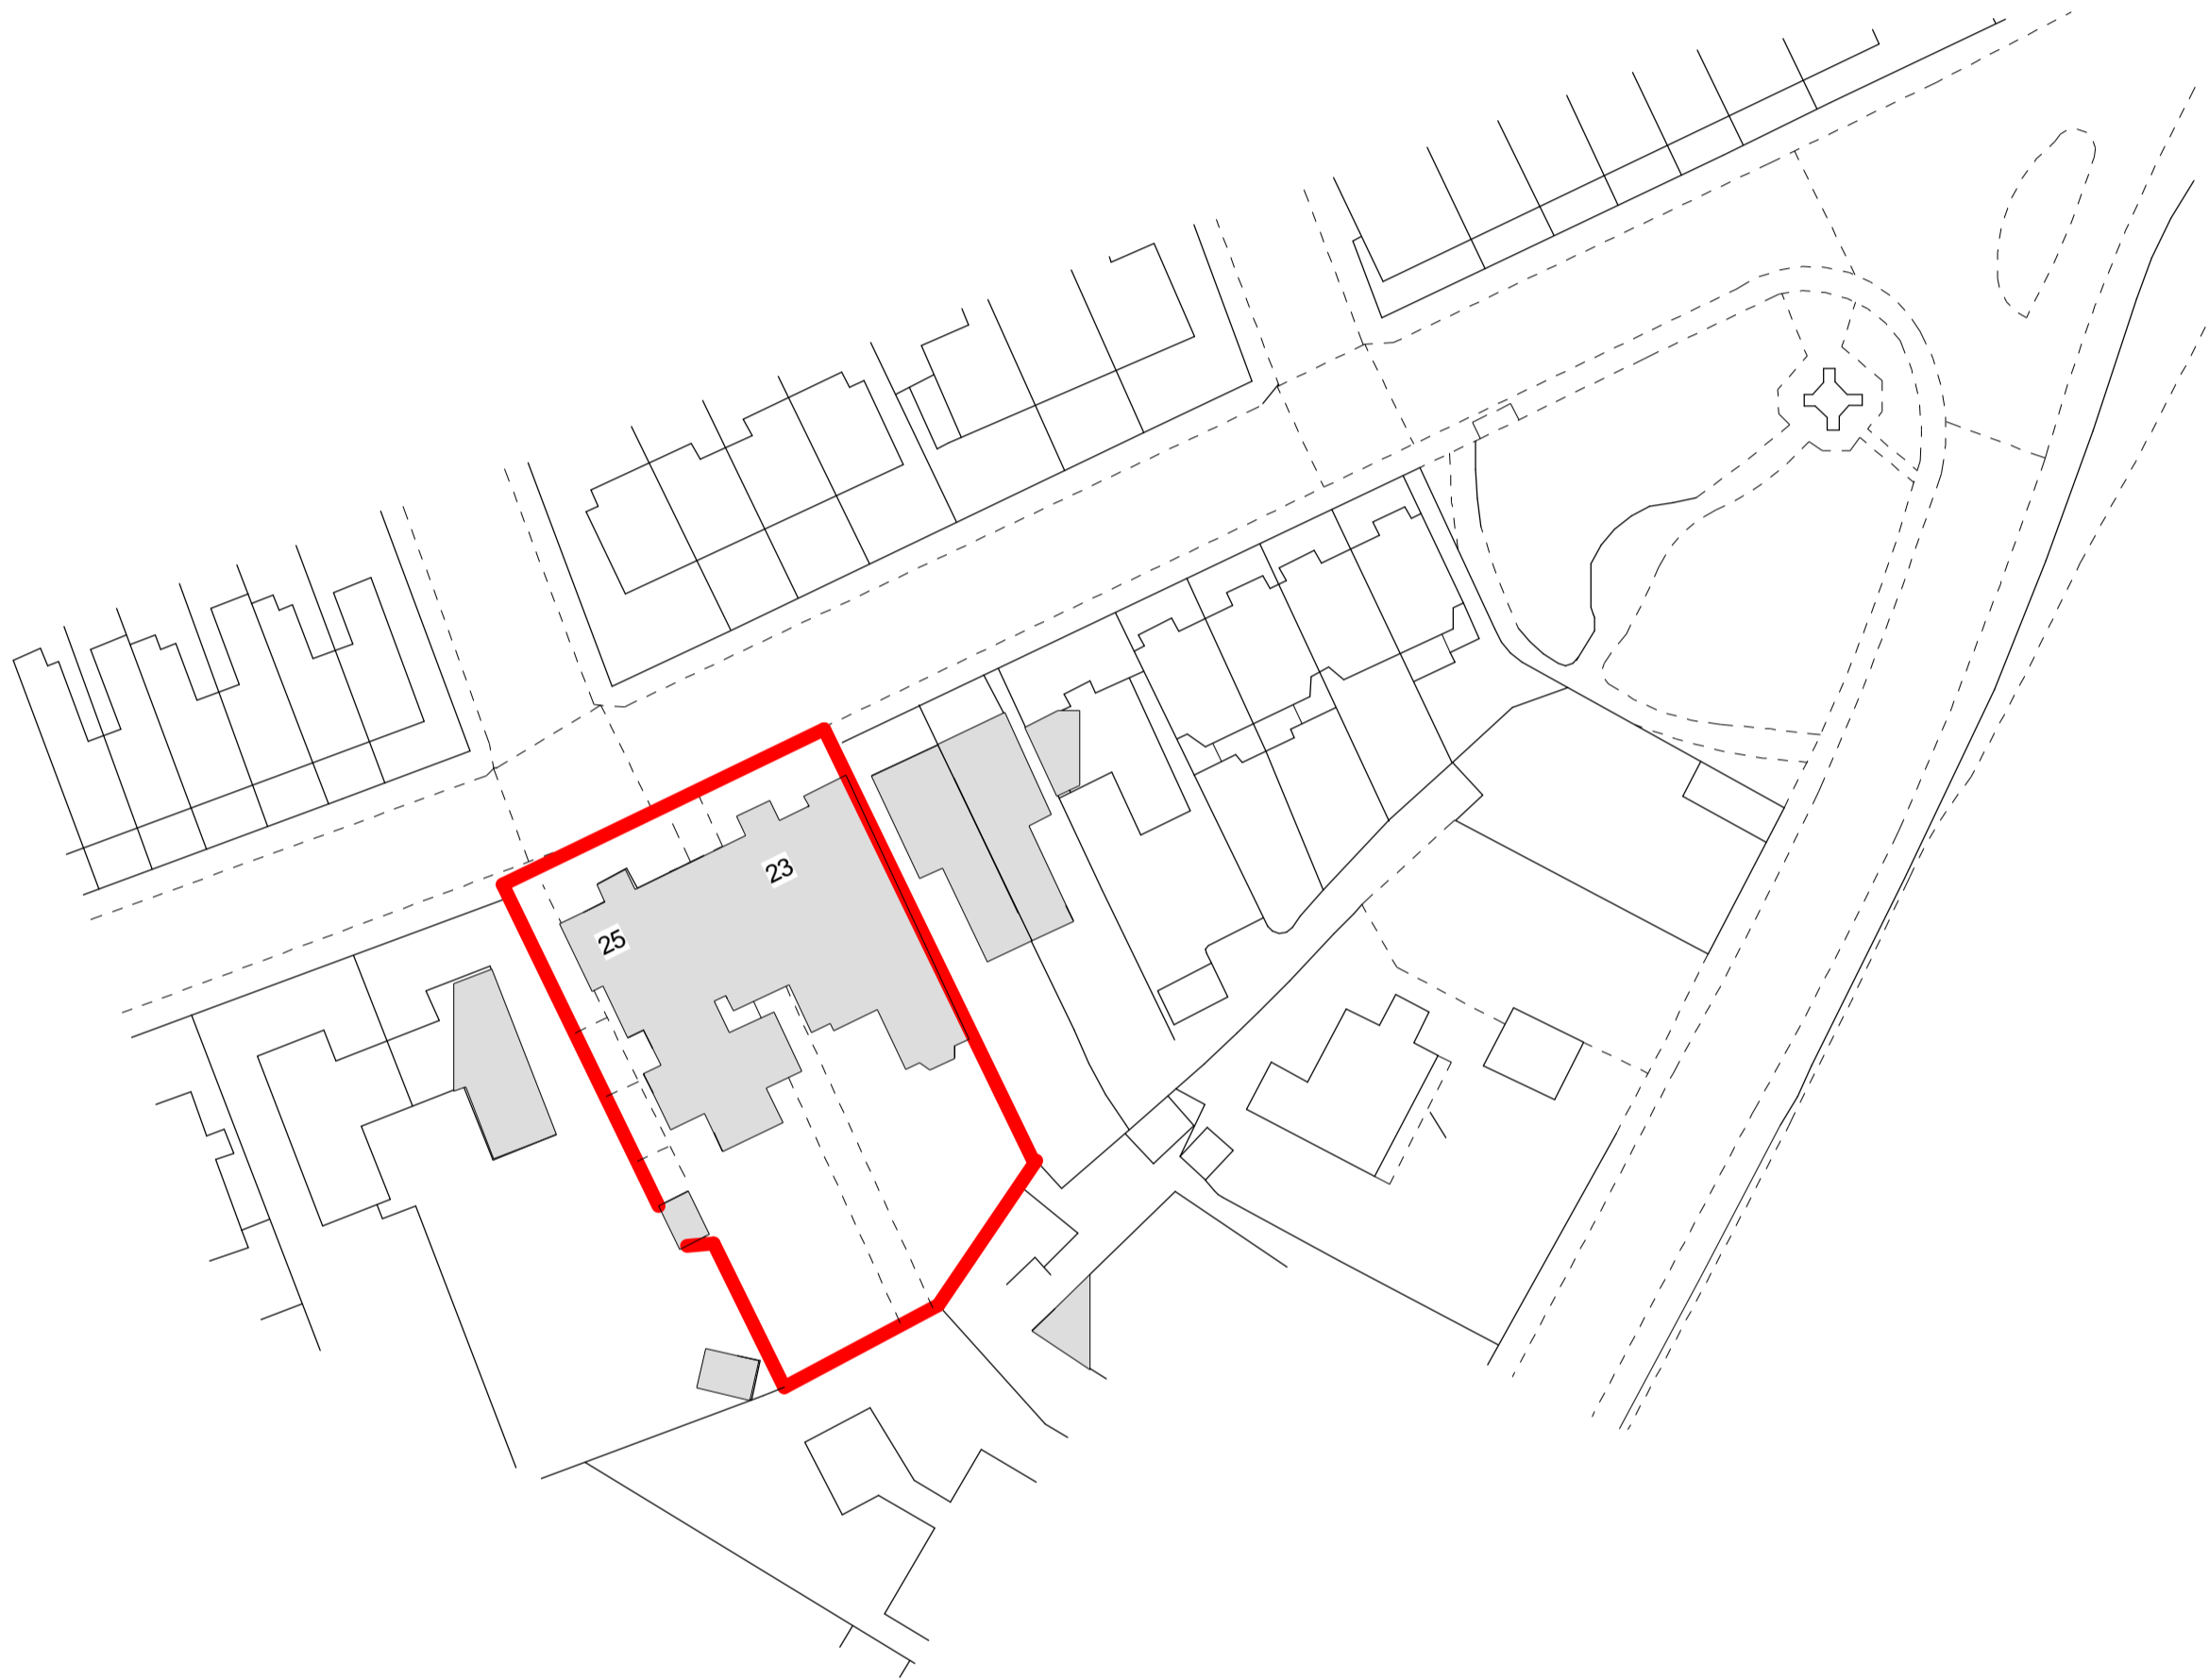

| Rev | Description | Date |
|-----|-------------|------|
| | | |
| | | |
| | | |
| | | |
| | | |
| | | |
| | | |
| | | |
| | | |
| | | |

| | |
|--------|-------------------------|
| CODE | SUITABILITY DESCRIPTION |
| STATUS | PURPOSE OF ISSUE |

NKILI ARCHITECTURE
65-69 Lots Road, Chelsea, London, SW10 0RN

PROJECT: **23-25 FORNKS ROAD, HARWICH**

TITLE
COUNCIL BLOCK PLAN CURRENT

CLIENT

| | | |
|--------------------|-----------------------|------------------|
| DRAWN BY Author | CHECKED BY Checker | DATE 04/21/21 |
|--------------------|-----------------------|------------------|

| | |
|-------------------------|----------------------------------|
| SCALE (@ A1) 1 : 500 | PROJECT NUMBER Project Number |
|-------------------------|----------------------------------|

| | |
|-------------------------------|-----|
| DRAWING NUMBER A405 | REV |
|-------------------------------|-----|