
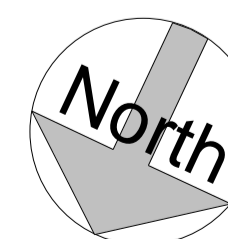
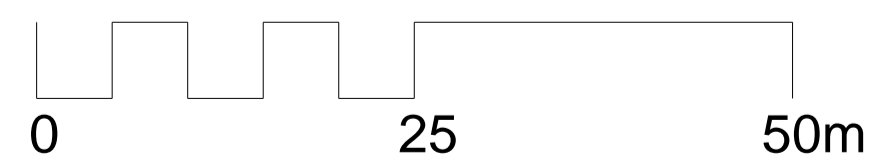


# BLOCK PLAN PROPOSED

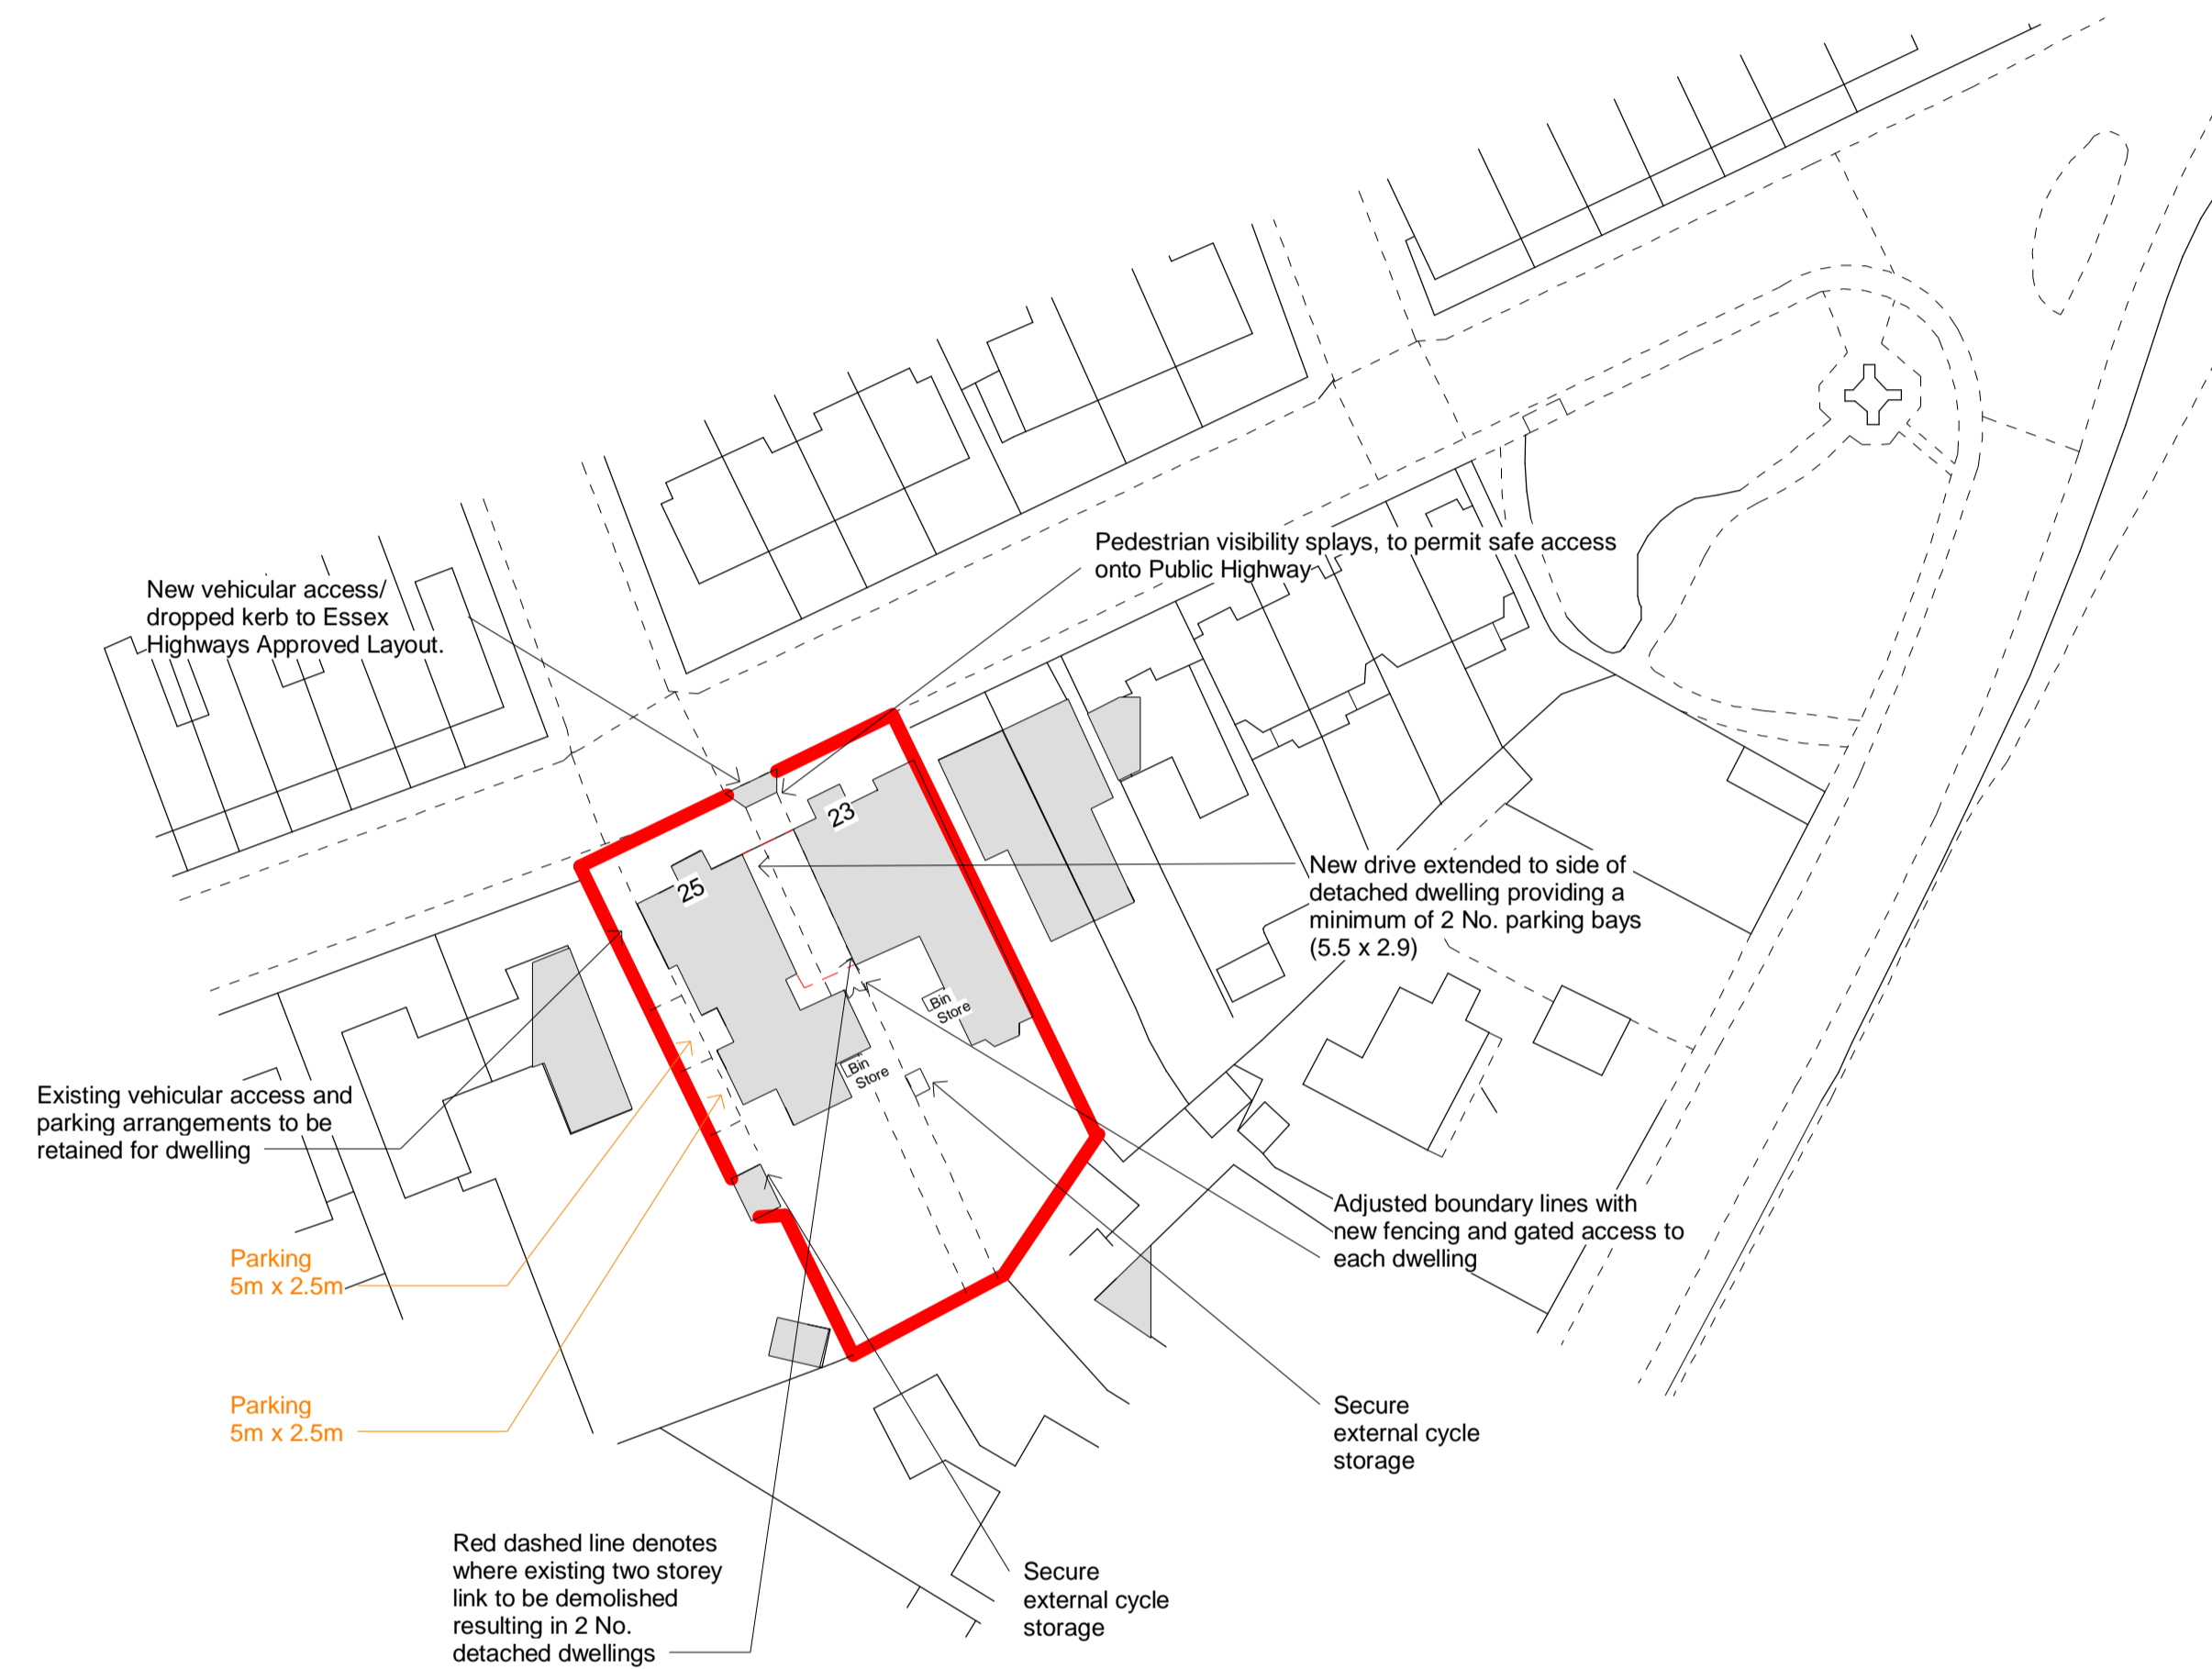

Rev	Description	Date

CODE	SUITABILITY DESCRIPTION
STATUS	PURPOSE OF ISSUE

**NKILI ARCHITECTURE**  
65-69 Lots Road, Chelsea, London, SW10 0RN

PROJECT **23-25 FORNKS ROAD, HARWICH**

TITLE

**COUNCIL BLOCK PLAN PROPOSED**

CLIENT

DRAWN BY Author	CHECKED BY Checker	DATE 04/21/21
SCALE (@ A1) 1 : 500	PROJECT NUMBER Project Number	
DRAWING NUMBER <b>A406</b>	REV	