
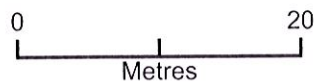


21/00997/FUL
Hallam Cottage
THE STREET, BRADFIELD
MANNINGTREE, CO11 2JS

PRE-PLANNING

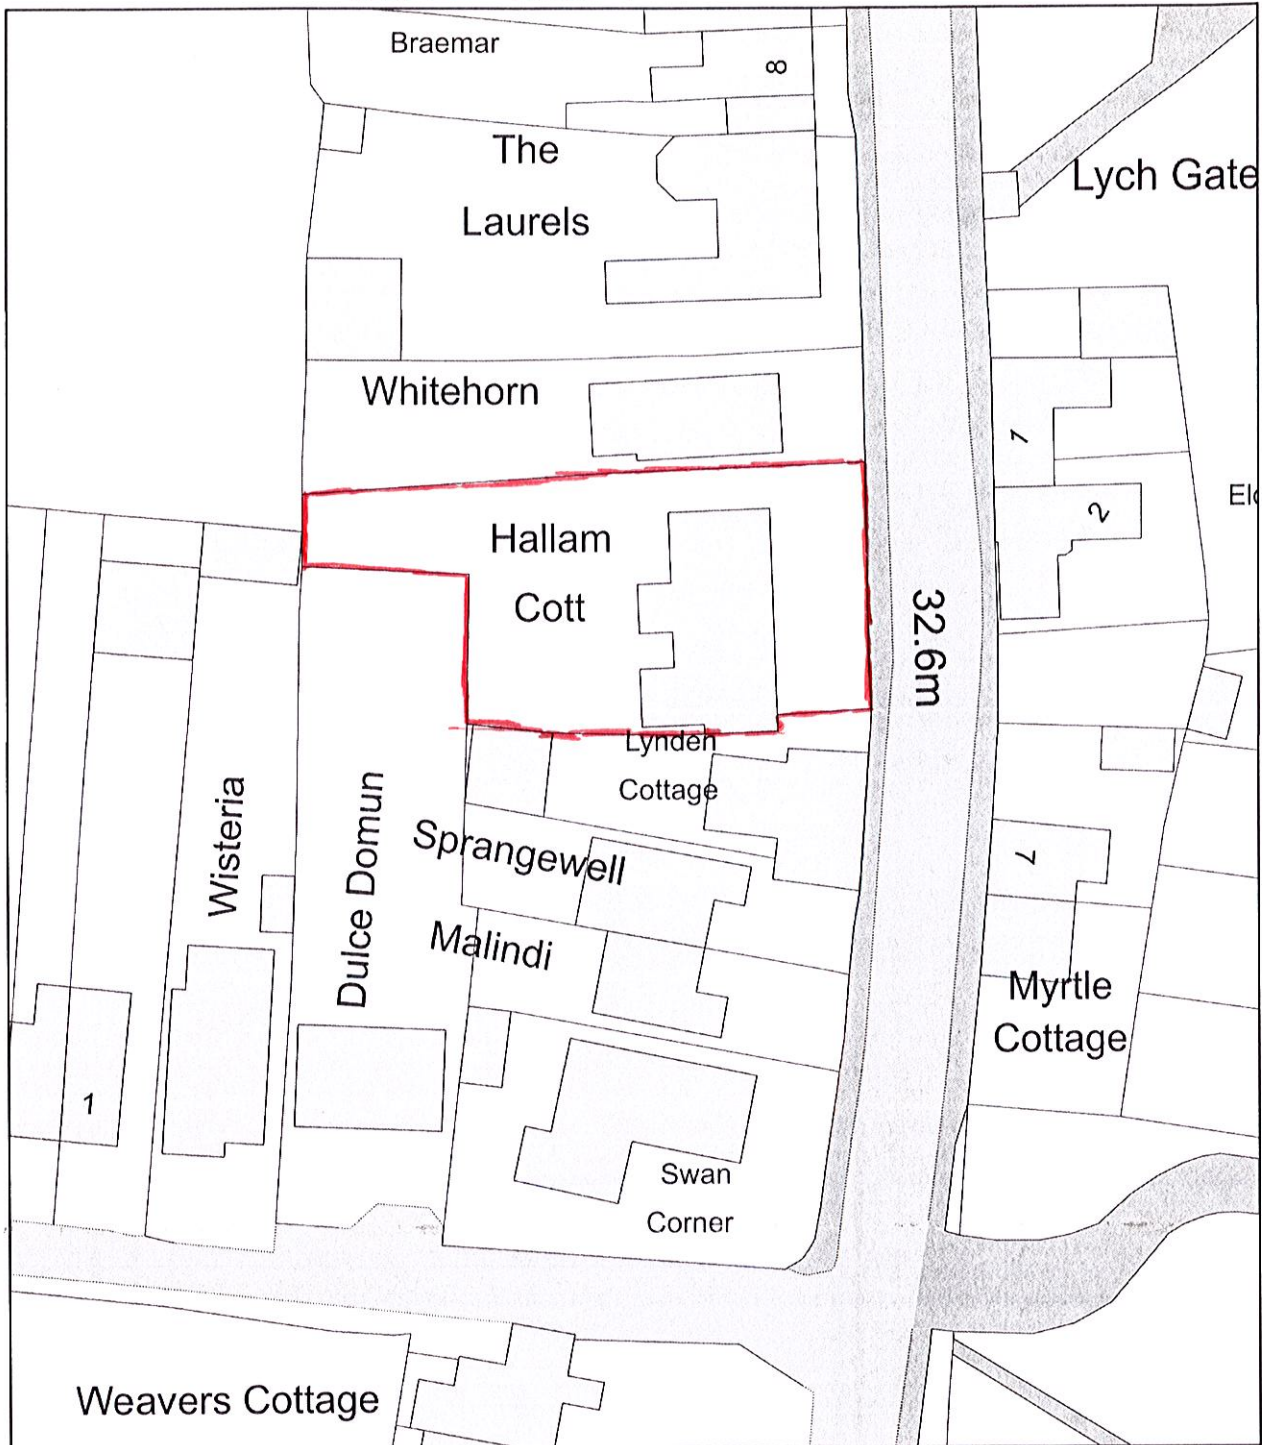

Plan Produced for: Mr M McMahon
Date Produced: 07 Jul 2021
Plan Reference Number: TQRQM21188153504569
Scale: 1:500 @ A4