
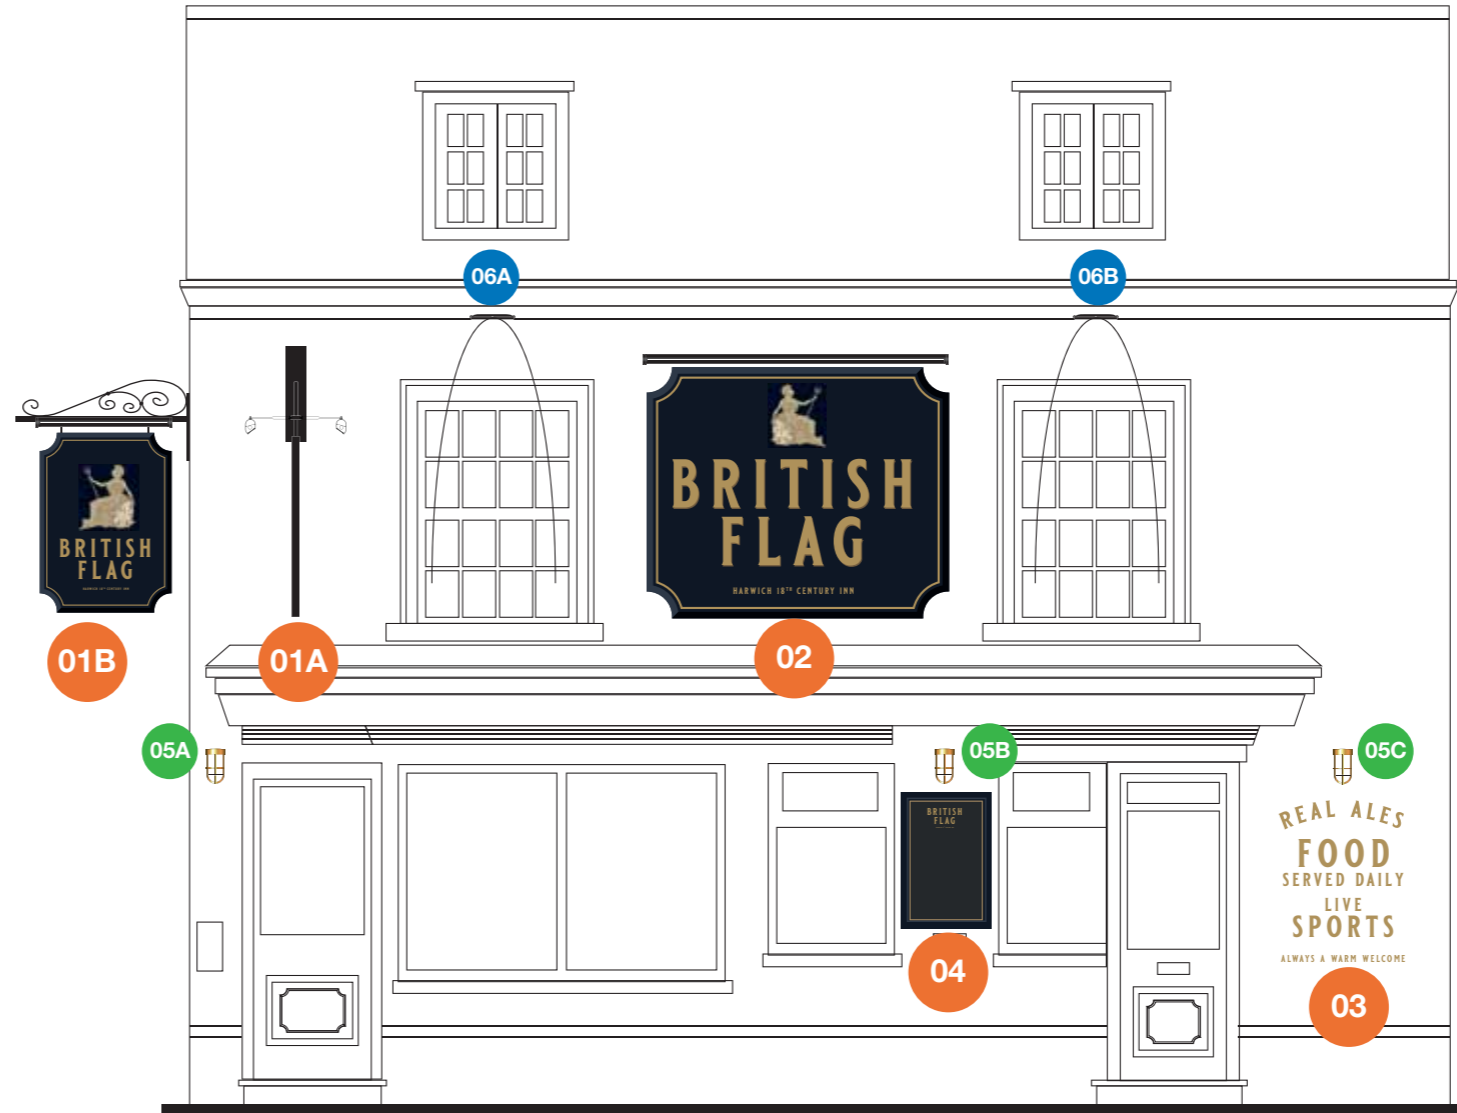
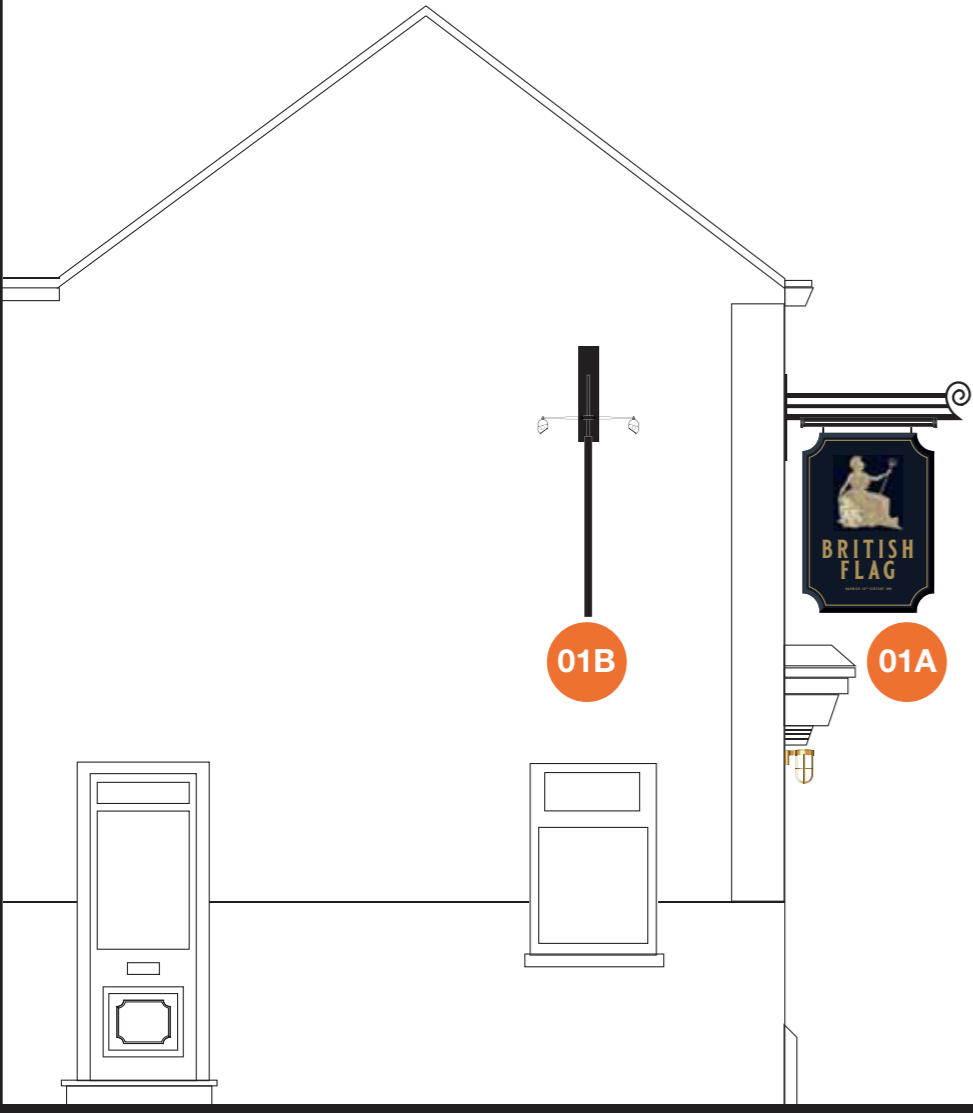


THE BRITISH FLAG - PROPOSED EXTERNAL SIGNAGE - Scale 1:50

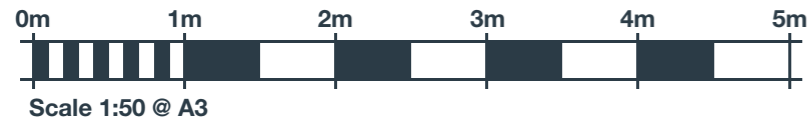

admiral
T A V E R N S

**ADMIRAL TAVERN -
THE BRITISH FLAG**
56 WEST ST,
HARWICH
CO12 3DD

161621
21/06/21 - JAC

COPYRIGHT :
THE ATTACHED DESIGNS AND ILLUSTRATIONS
ARE INTENDED SOLELY FOR, AND SHOULD
ONLY BE USED BY, THOSE TO WHOM THIS
DESIGN SPECIFICATION IS ADDRESSED.

**THE CONTENTS ARE STRICTLY
PRIVATE AND CONFIDENTIAL.**
ANY FORM OF REPRODUCTION,
DISSEMINATION, COPYING, DISCLOSURE,
MODIFICATION OR DISTRIBUTION IS STRICTLY
PROHIBITED WITHOUT THE PRIOR WRITTEN
CONSENT OF ASHLEIGH SIGNS LTD
(COMPANY NUMBER : 1325080)
WHOSE REGISTERED ADDRESS IS:
ASHLEIGH HOUSE, BECKBRIDGE ROAD,
NORMANTON INDUSTRIAL ESTATE,
NORMANTON, WF8 1TE