



THE BRITISH FLAG - LOCATION PLAN

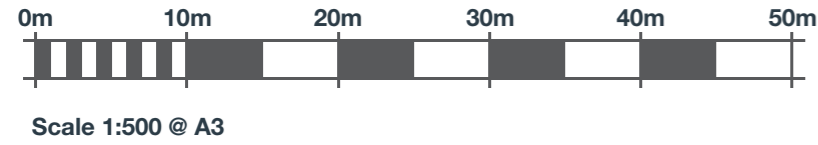



ITEM 05A, 05B & 05C (Qty 03)

Brass Wall Lights

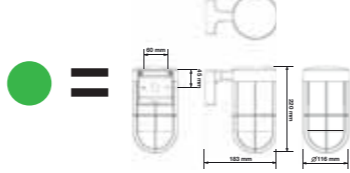

ITEM 06A & 06B (Qty 02)

LED Flood Lights

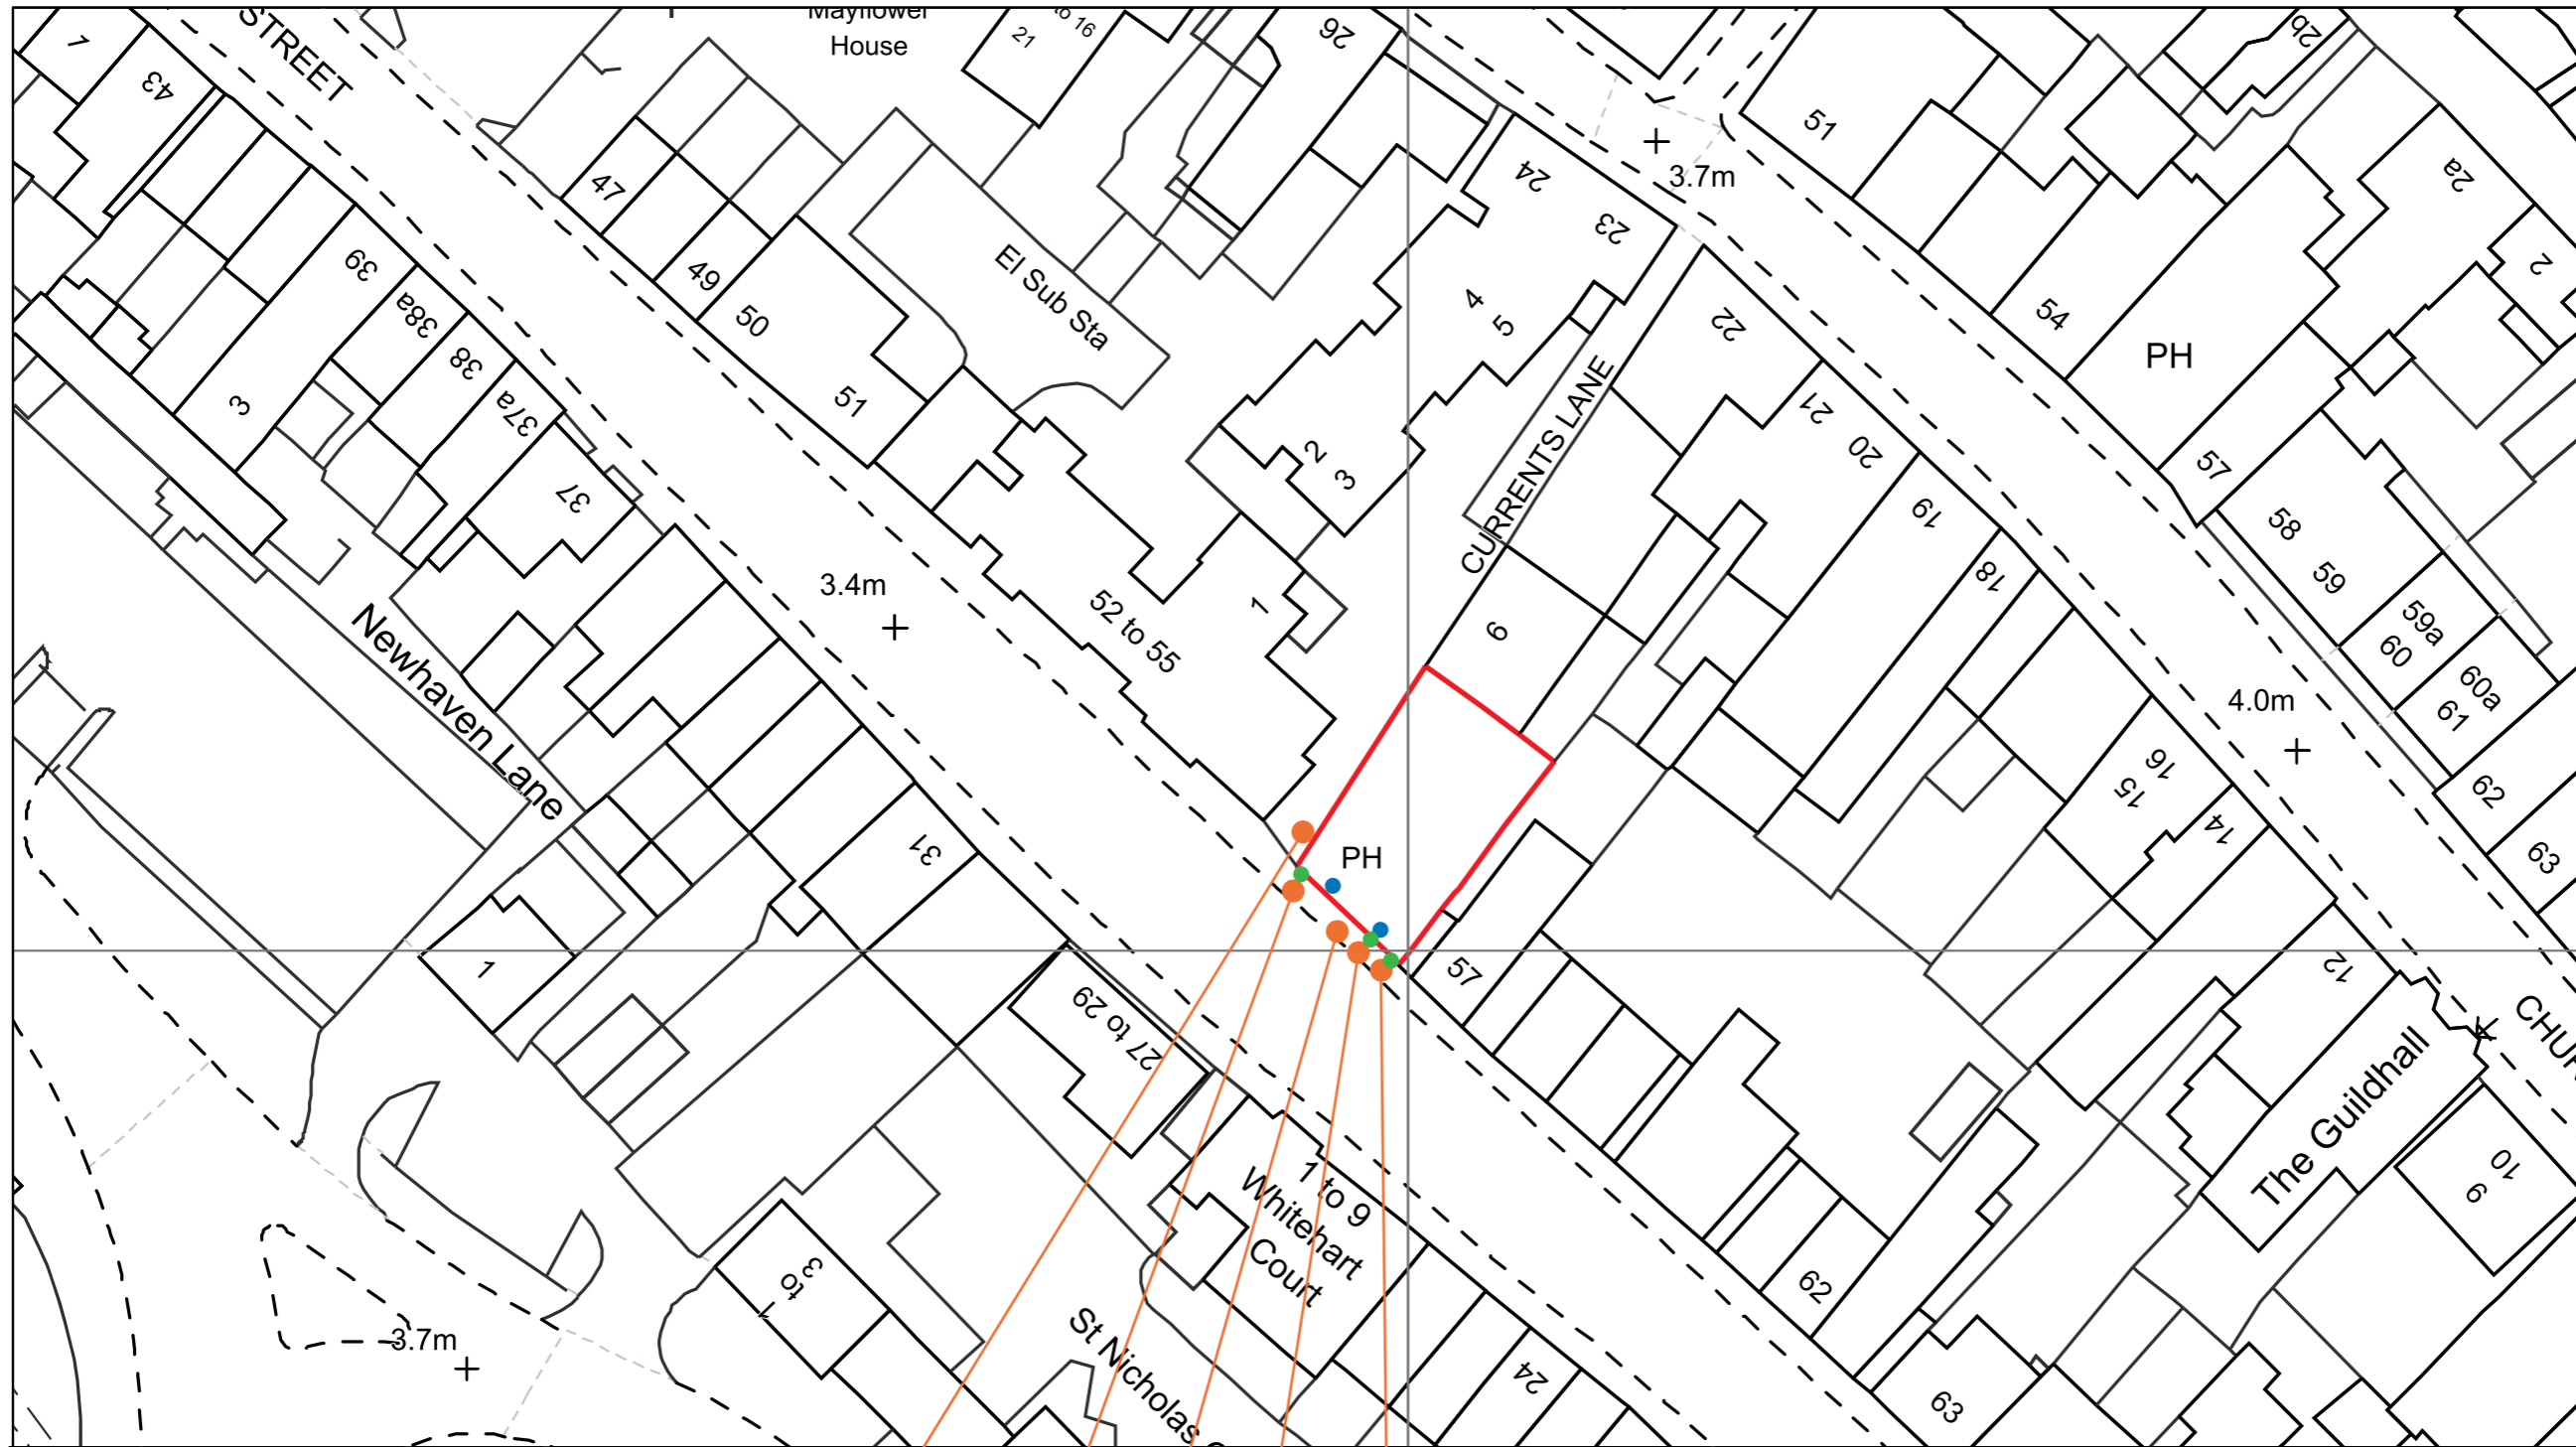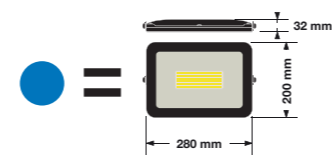

01B 01A 02 04 03