



This document and its design content is copyright ©. It shall be read in conjunction with all other associated project information including models, specifications, schedules and related consultants documents. Do not scale from documents. All dimensions to be checked on site. Immediately report any discrepancies, errors or omissions on this document to the Originator. If in doubt ASK.

In addition to the hazards/risks normally associated with the types of work detailed on this drawing take note of the above. It is assumed that all works on this drawing will be carried out by a competent contractor working, where appropriate, to an appropriate method statement.

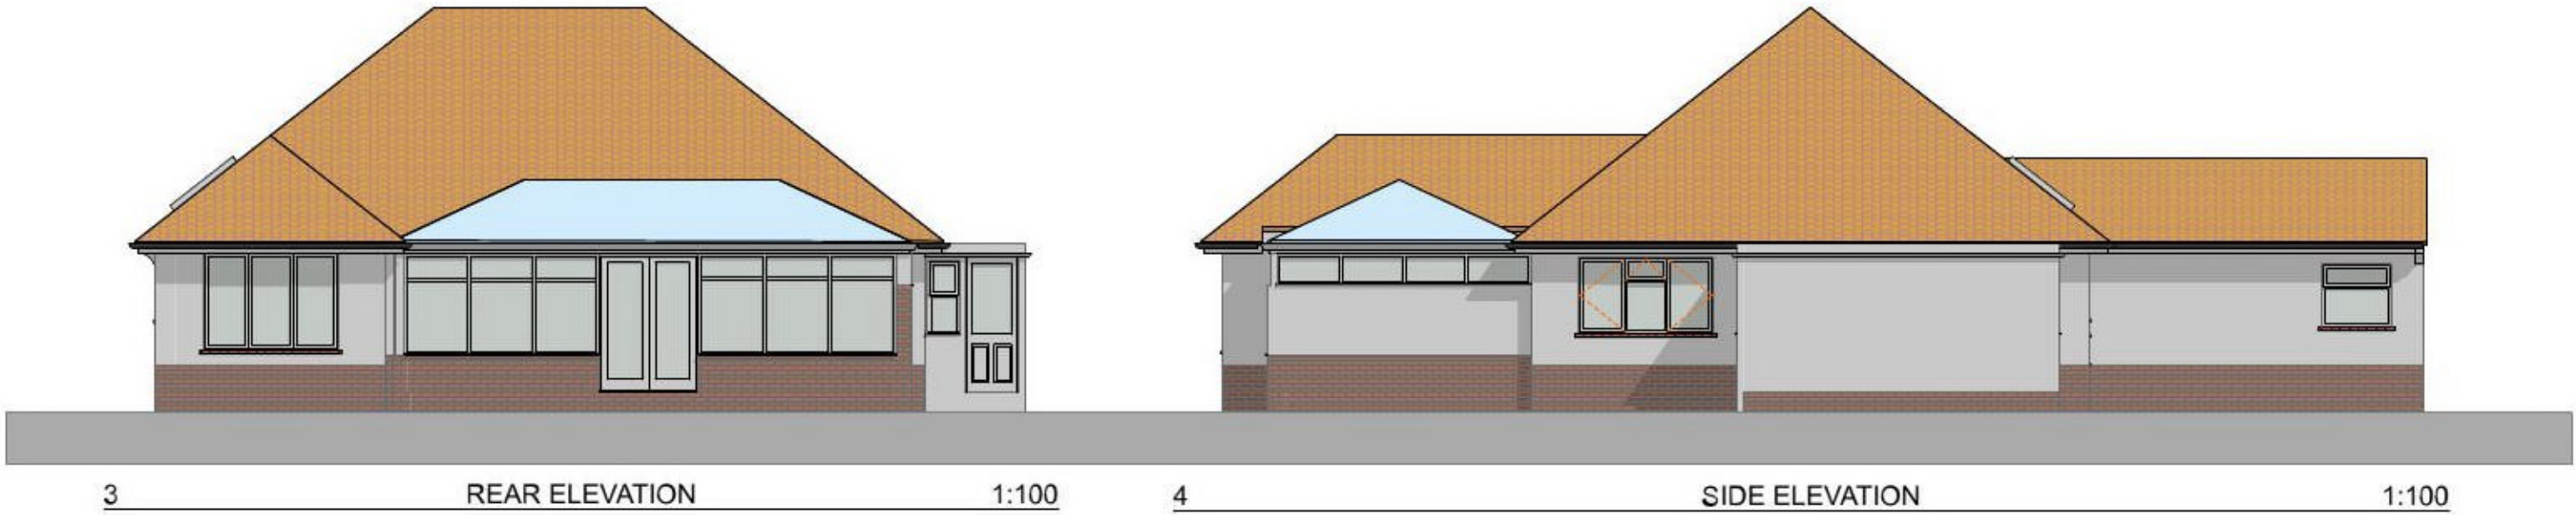

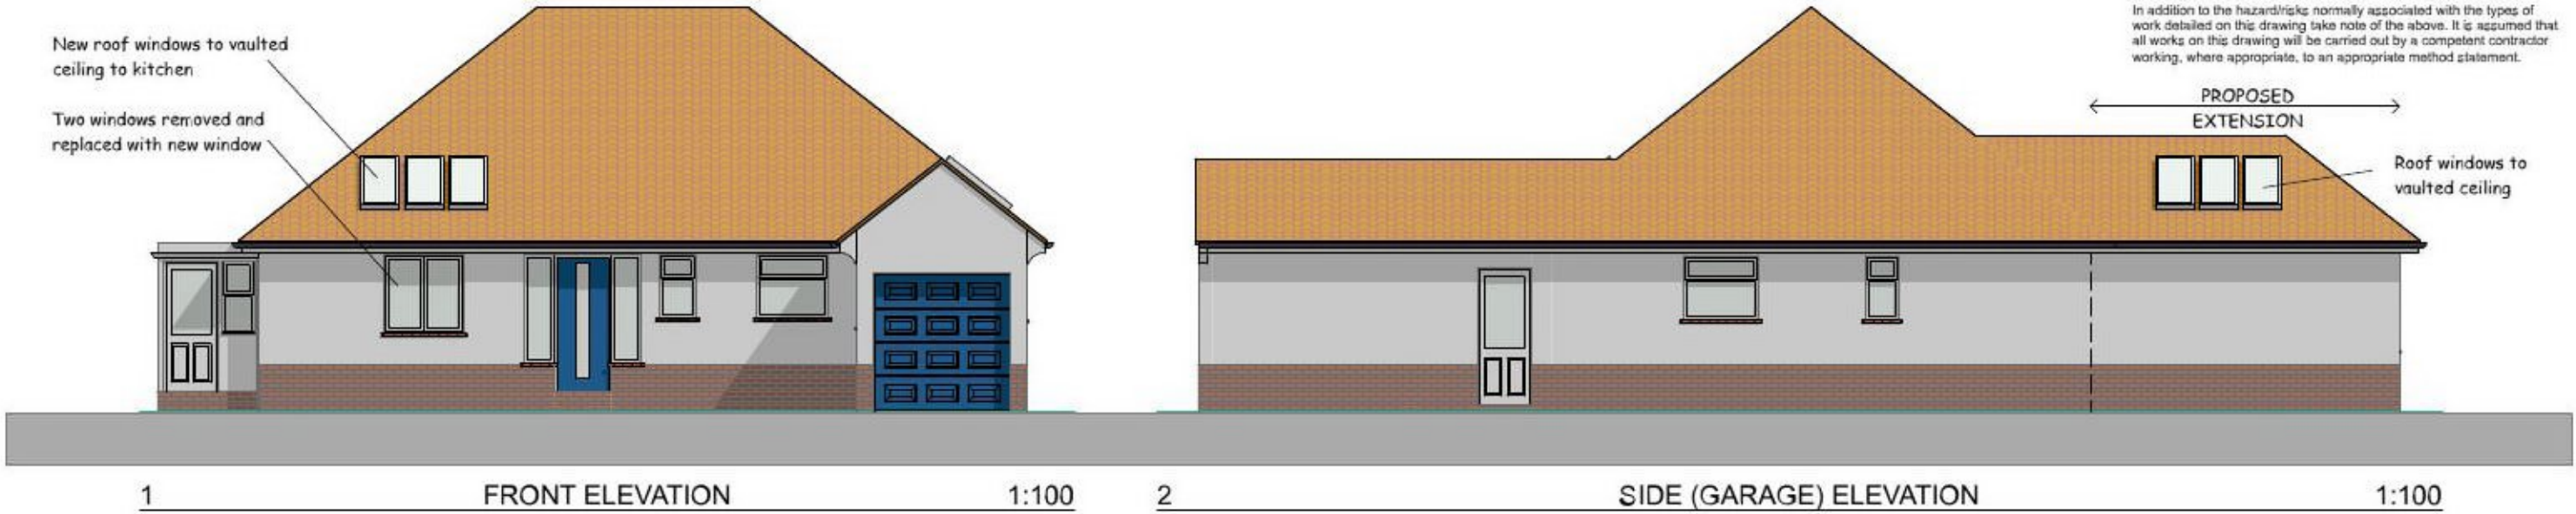

FINISHES

ROOF BROWN BOLD ROLL INTERLOCKING TILES
GLASS ROOF TO CONSERVATORY

WALLS WHITE FINISHED RENDER OVER RED BRICK PLINTH

DOORS & WINDOWS WHITE UPVC. BLUE FRONT AND GARAGE DOOR

job PROPOSED ALTERATIONS AND EXTENSION TO 9 AUDLEY WAY, FRINTON ON SEA, ESSEX, CO13 9PG FOR MR & MRS E KNAGGS				title PLANNING STAGE PROPOSED ELEVATIONS	scales @ A3 1:100	job no. 2728	drawing no. 4		design & development consultancy Herringbone, Harold Way, Frinton on Sea, Essex, CO13 9BA  Copyright © Design and Development Consultancy	
	A	02/06/2021	Minor revisions		IDS					
	RevID	Date	Layout Comment		Approved by	date JUNE 2021	drawn IDS			revision A