


High St

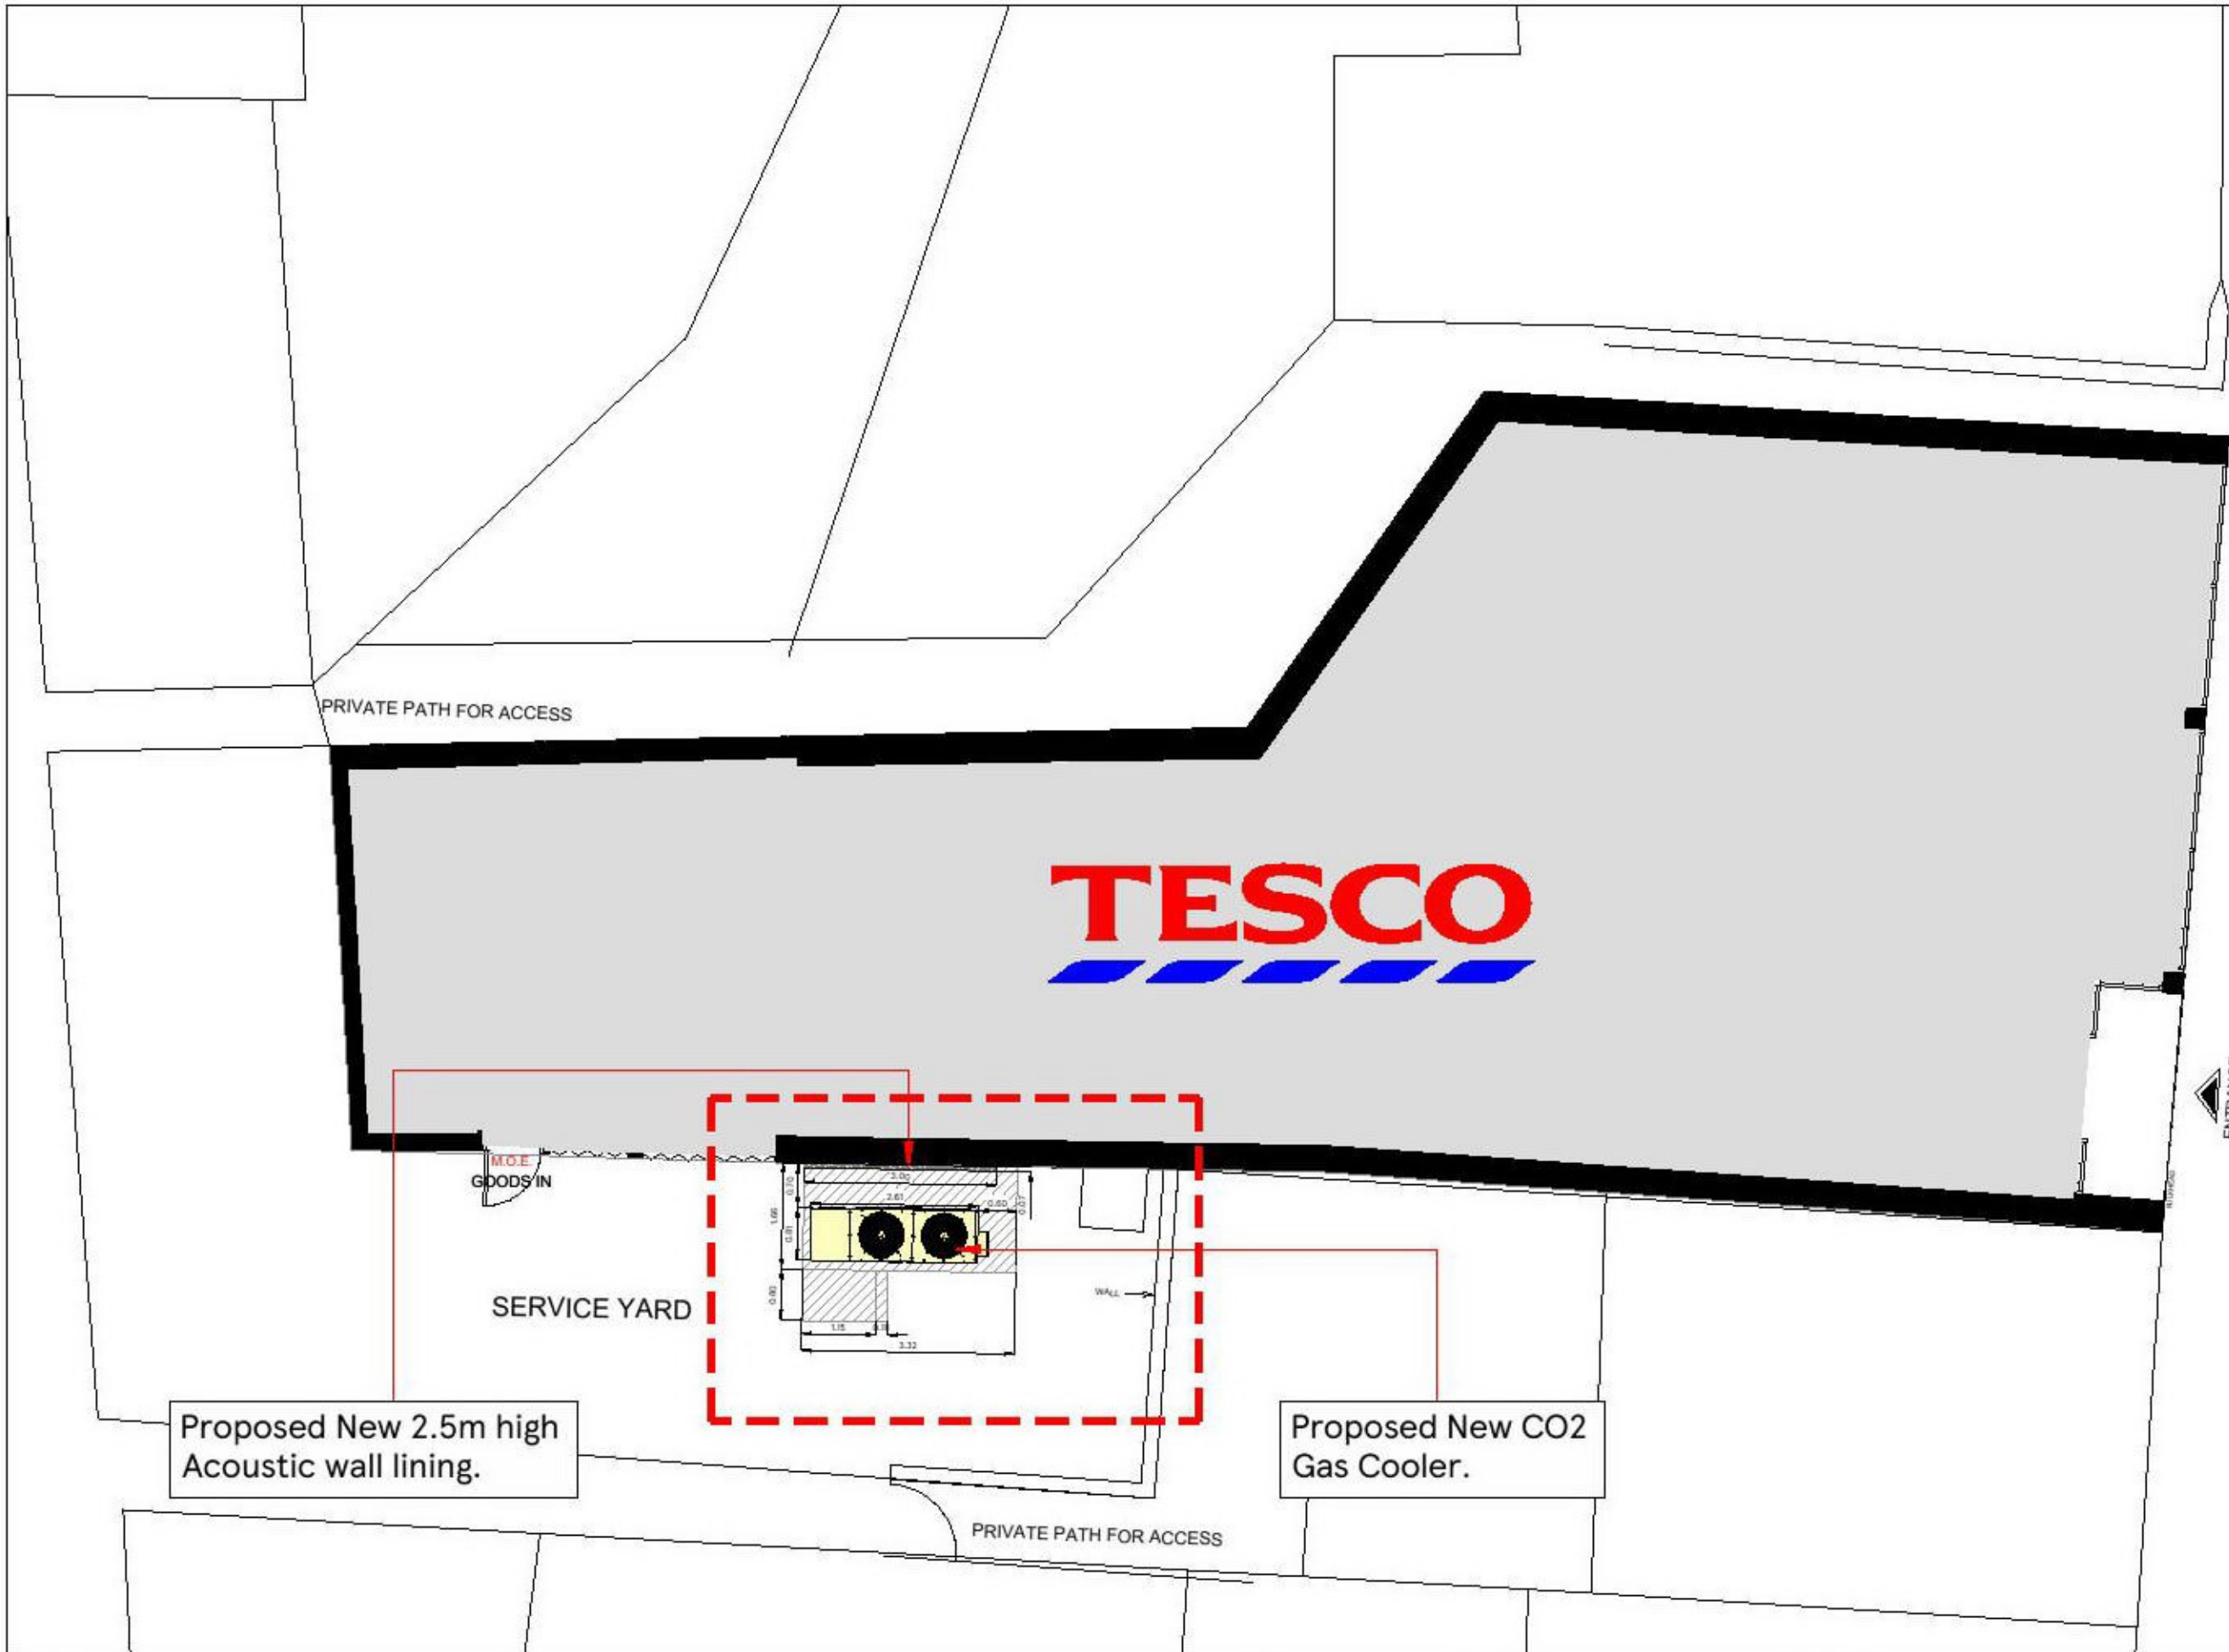

SCALE BAR

1:100

2m 0 2m 4m 6m 8m 10m

DRAWING NO 02_5096_02D	STORE TYPE EXPRESS
SCALE 1:100@A3	DATE 13.07.2021
CHECKED BY SHIKHA	STORE NAME MANNINGTREE
DRAWN BY DEEKSHA	CONTENT PROPOSED PLAN

TESCO
FEASIBILITY PLANNING
STORE PLANNING DEPARTMENT
PROPERTY SERVICES
HIGHWOODS BUILDING, KESTRAL WAY
WELWYN GARDEN CITY, HERTFORDSHIRE, AL7 1GB UK

THE COPYRIGHT IN THIS DOCUMENT IS THE PROPERTY OF TESCO STORES LIMITED. ALL RIGHTS ARE RESERVED. NO PART OF THIS DOCUMENT MAY BE REPRODUCED OR TRANSMITTED IN ANY FORM OR BY ANY MEANS, ELECTRONIC OR MECHANICAL, WITHOUT THE WRITTEN PERMISSION OF TESCO STORES LIMITED.