




FRONT



REAR

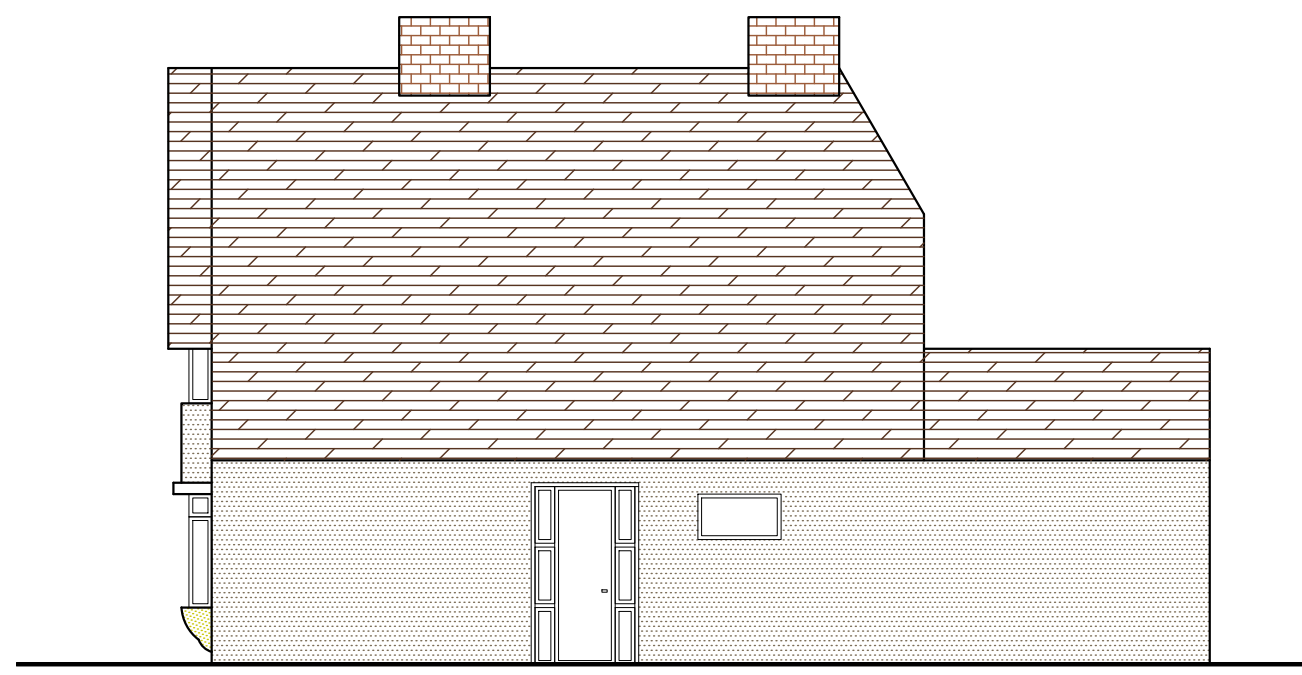

SIDE

ARCHITECT:
ATEC Planners
+447939643953

ADDRESS:
209 Hurst Road, Sidcup
DA15 9AL

APPLICANT:
Stark

Erection of loft extension

EXISTING ELEVATIONS

DRAWING NUMBER:

D3

DATE: 10/04/2021

SCALE: 1:100 @ A3

