

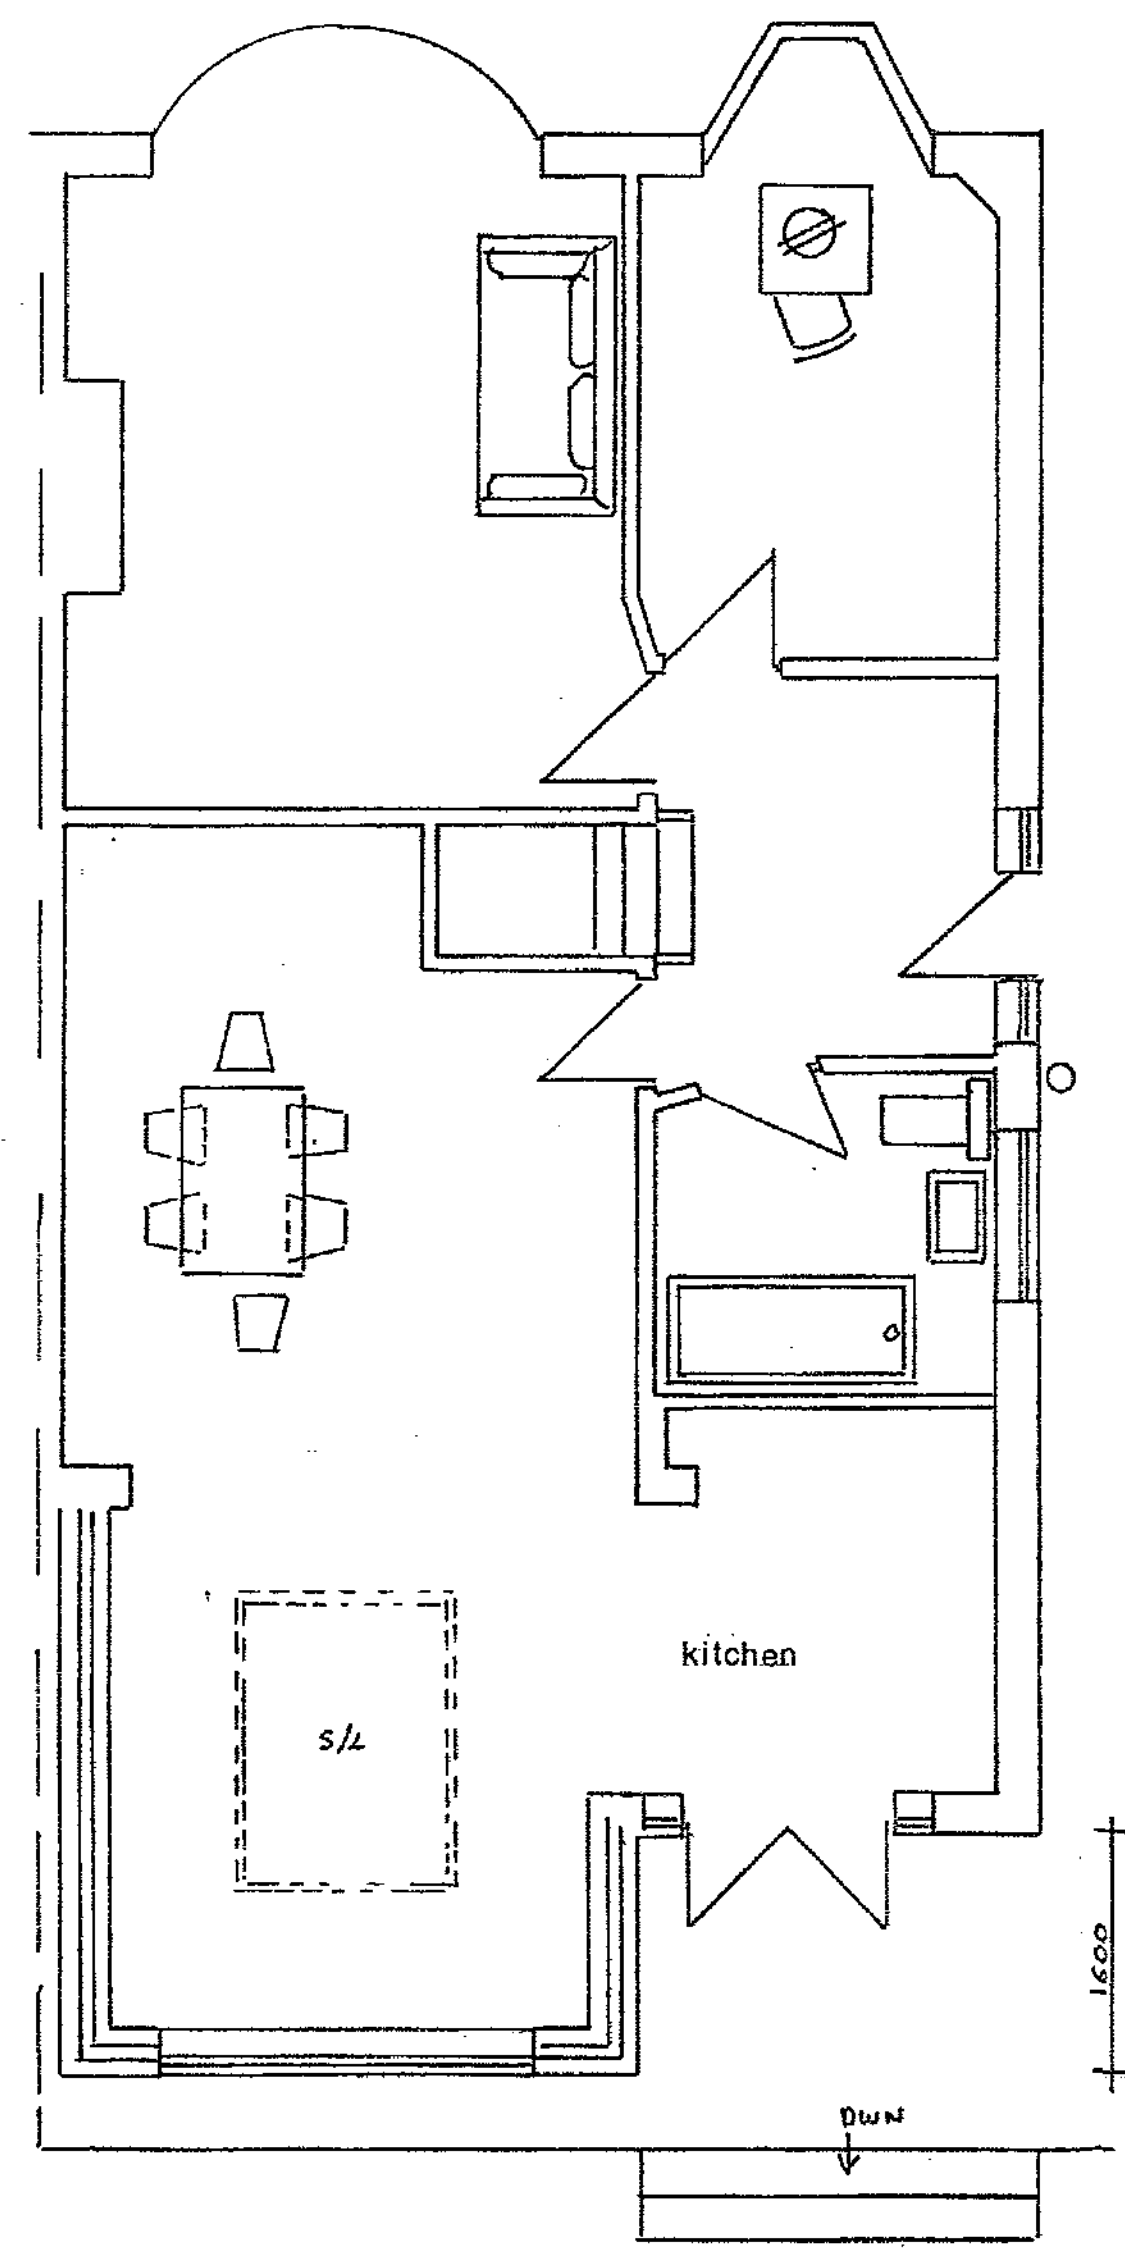



NOTES:
All dimensions must be checked on site and not scaled from this drawing.

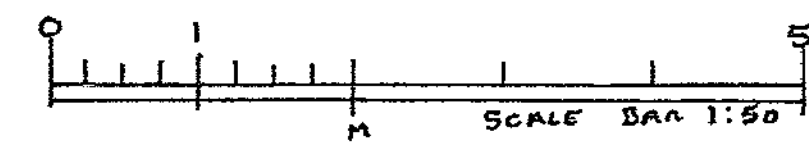

ground

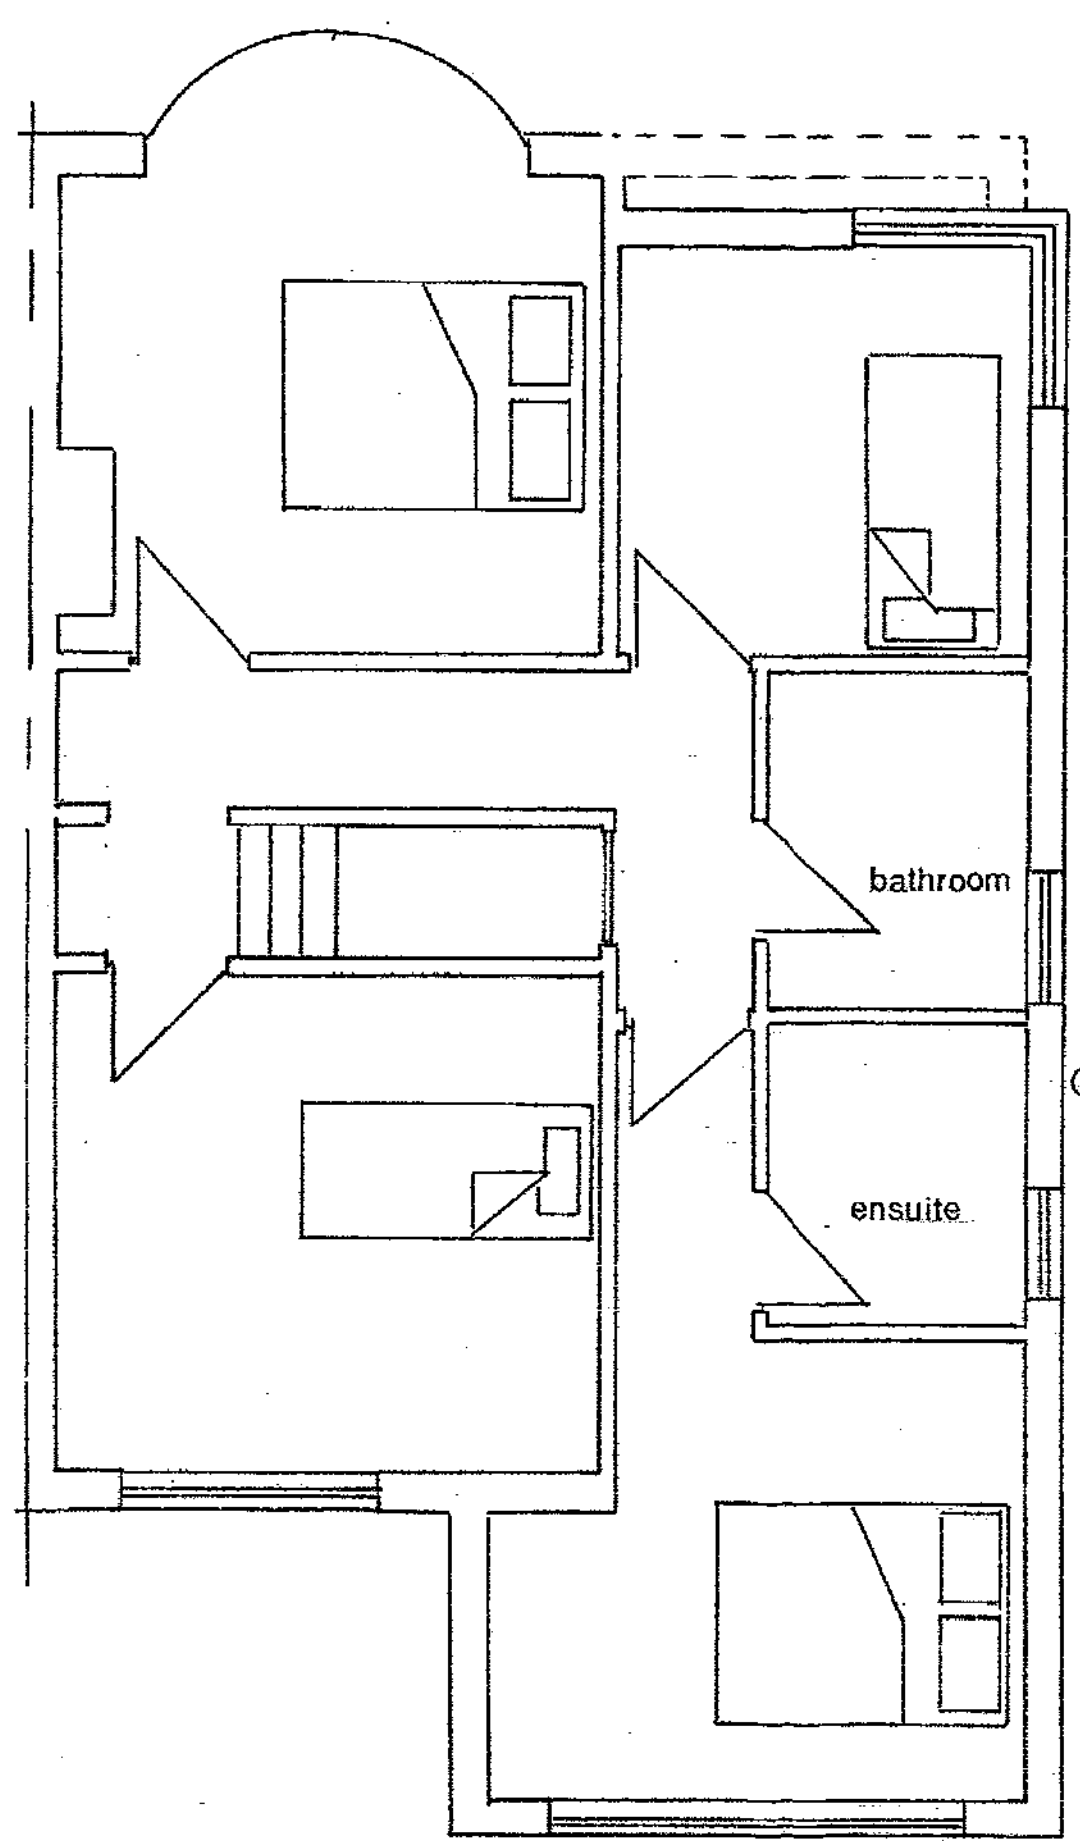

first

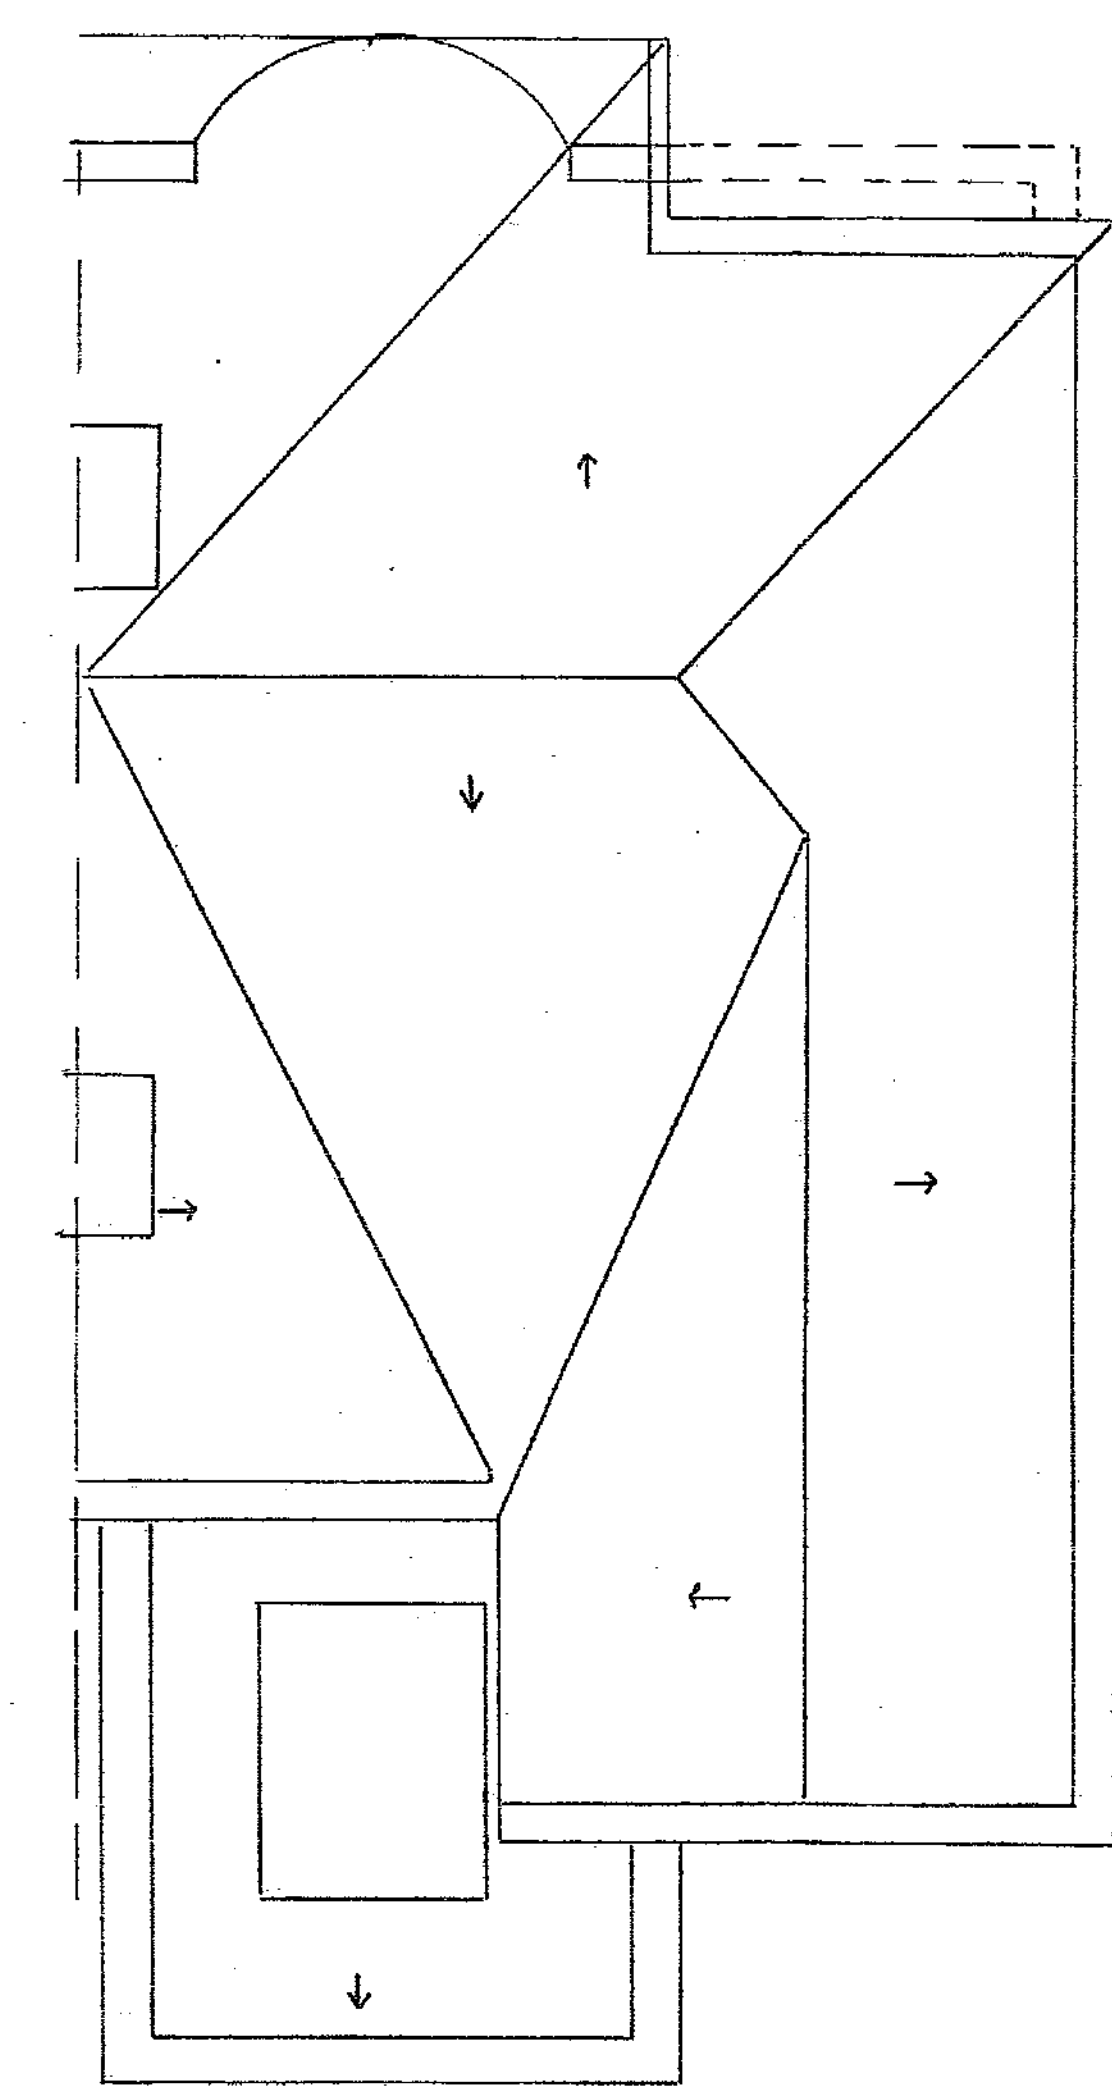

roof

A		Date	Revisions
© copyright			
Client		21/01794/FUL	
Job Title		9 COLLINGDALE AVE SIDCUP	
Drawing Title		proposed layout	
Scale		1:50	
Date	MAY 2021	Drawn By	A.L.E.
Drawing No.	NATIN / FIVE	Rev.	