

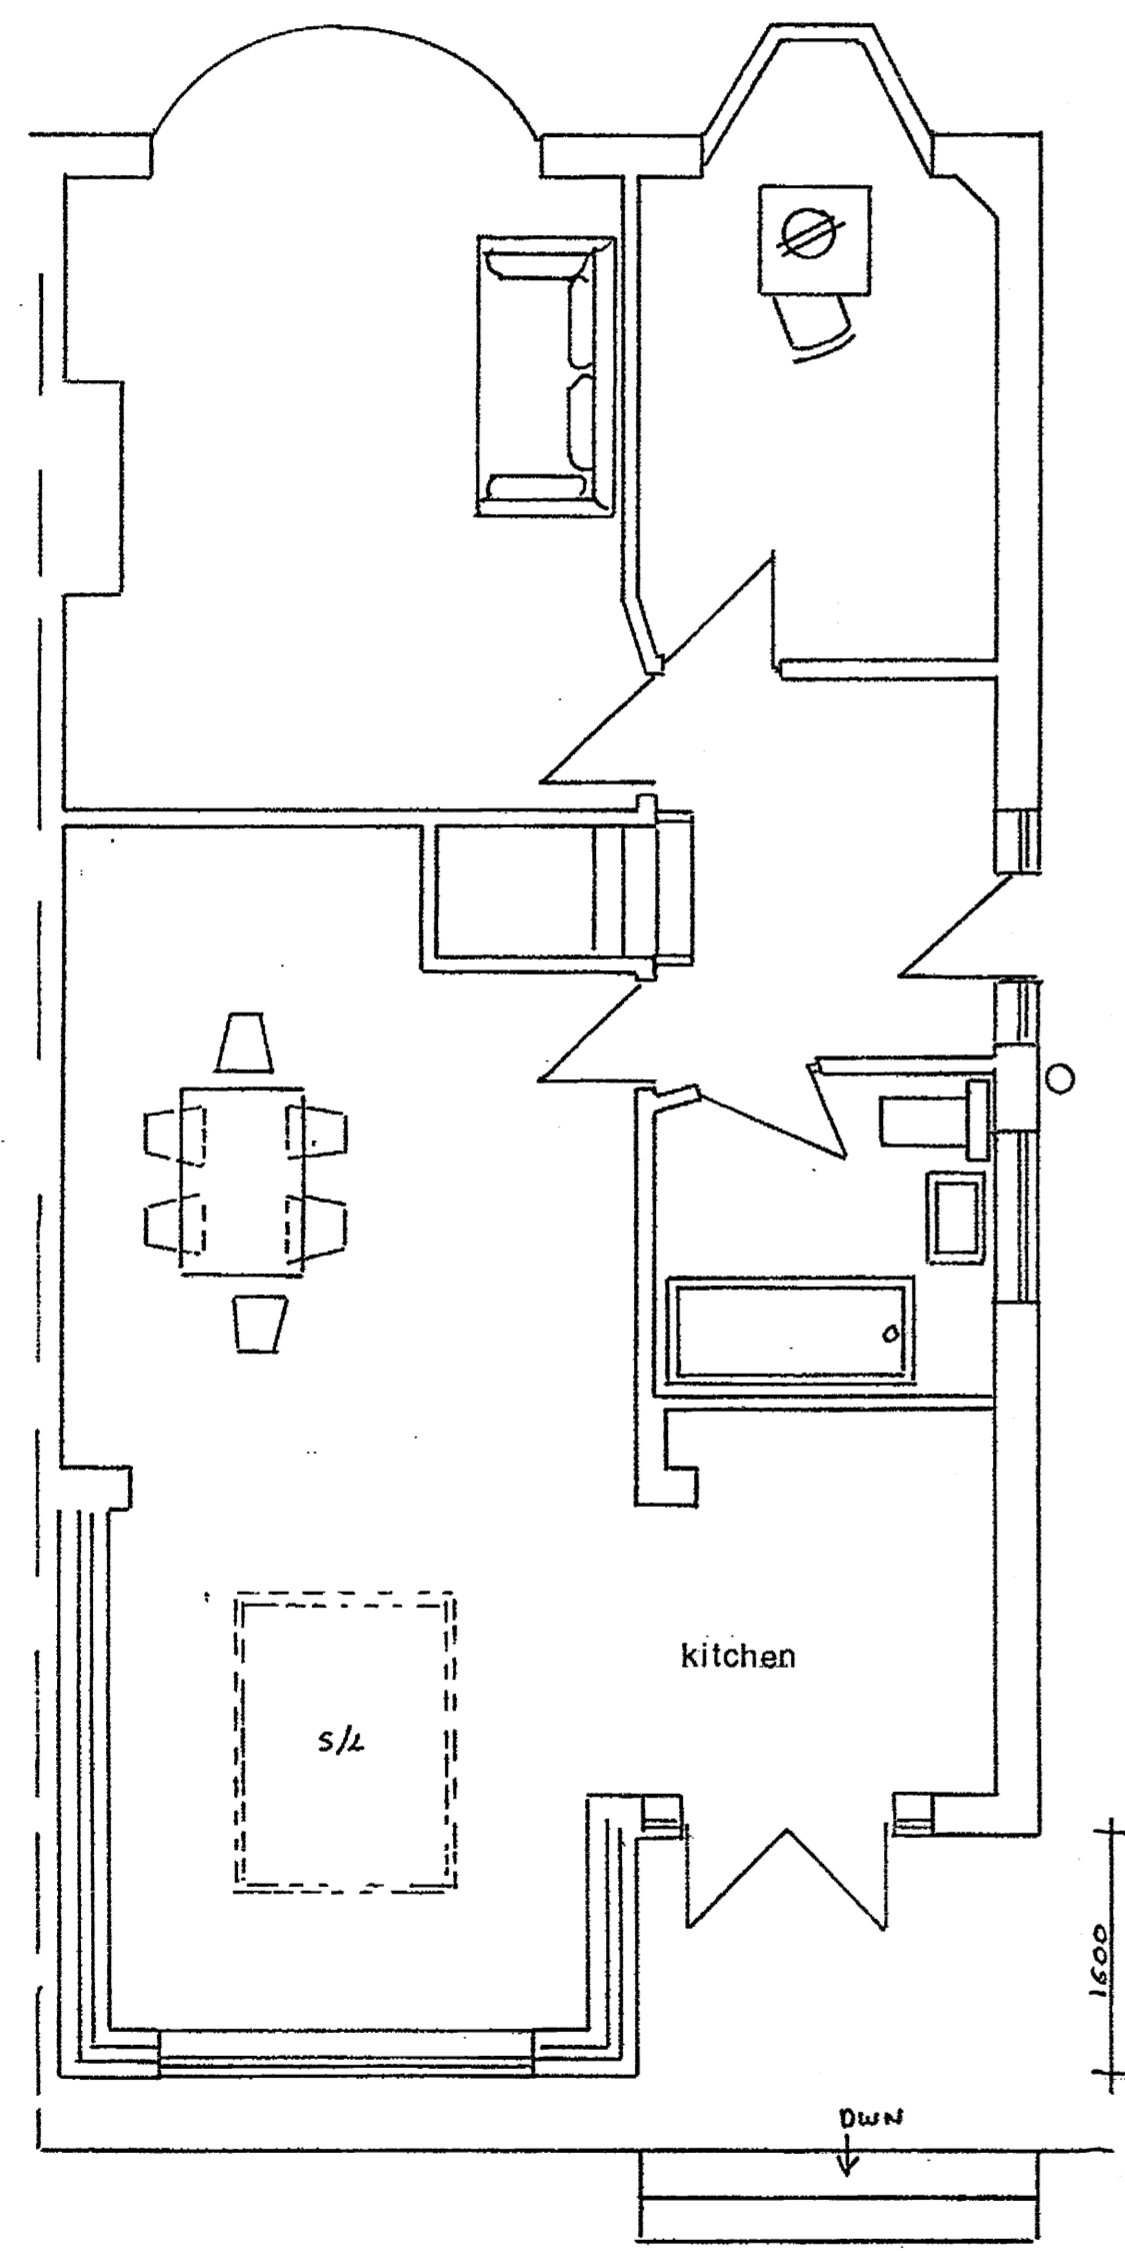



NOTES:
All dimensions must be checked on site and not scaled from this drawing.

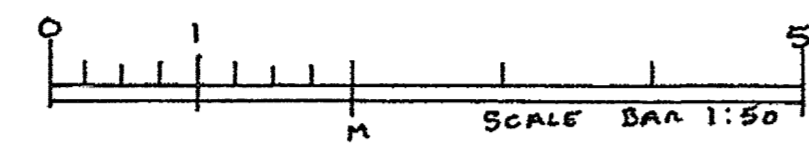

ground

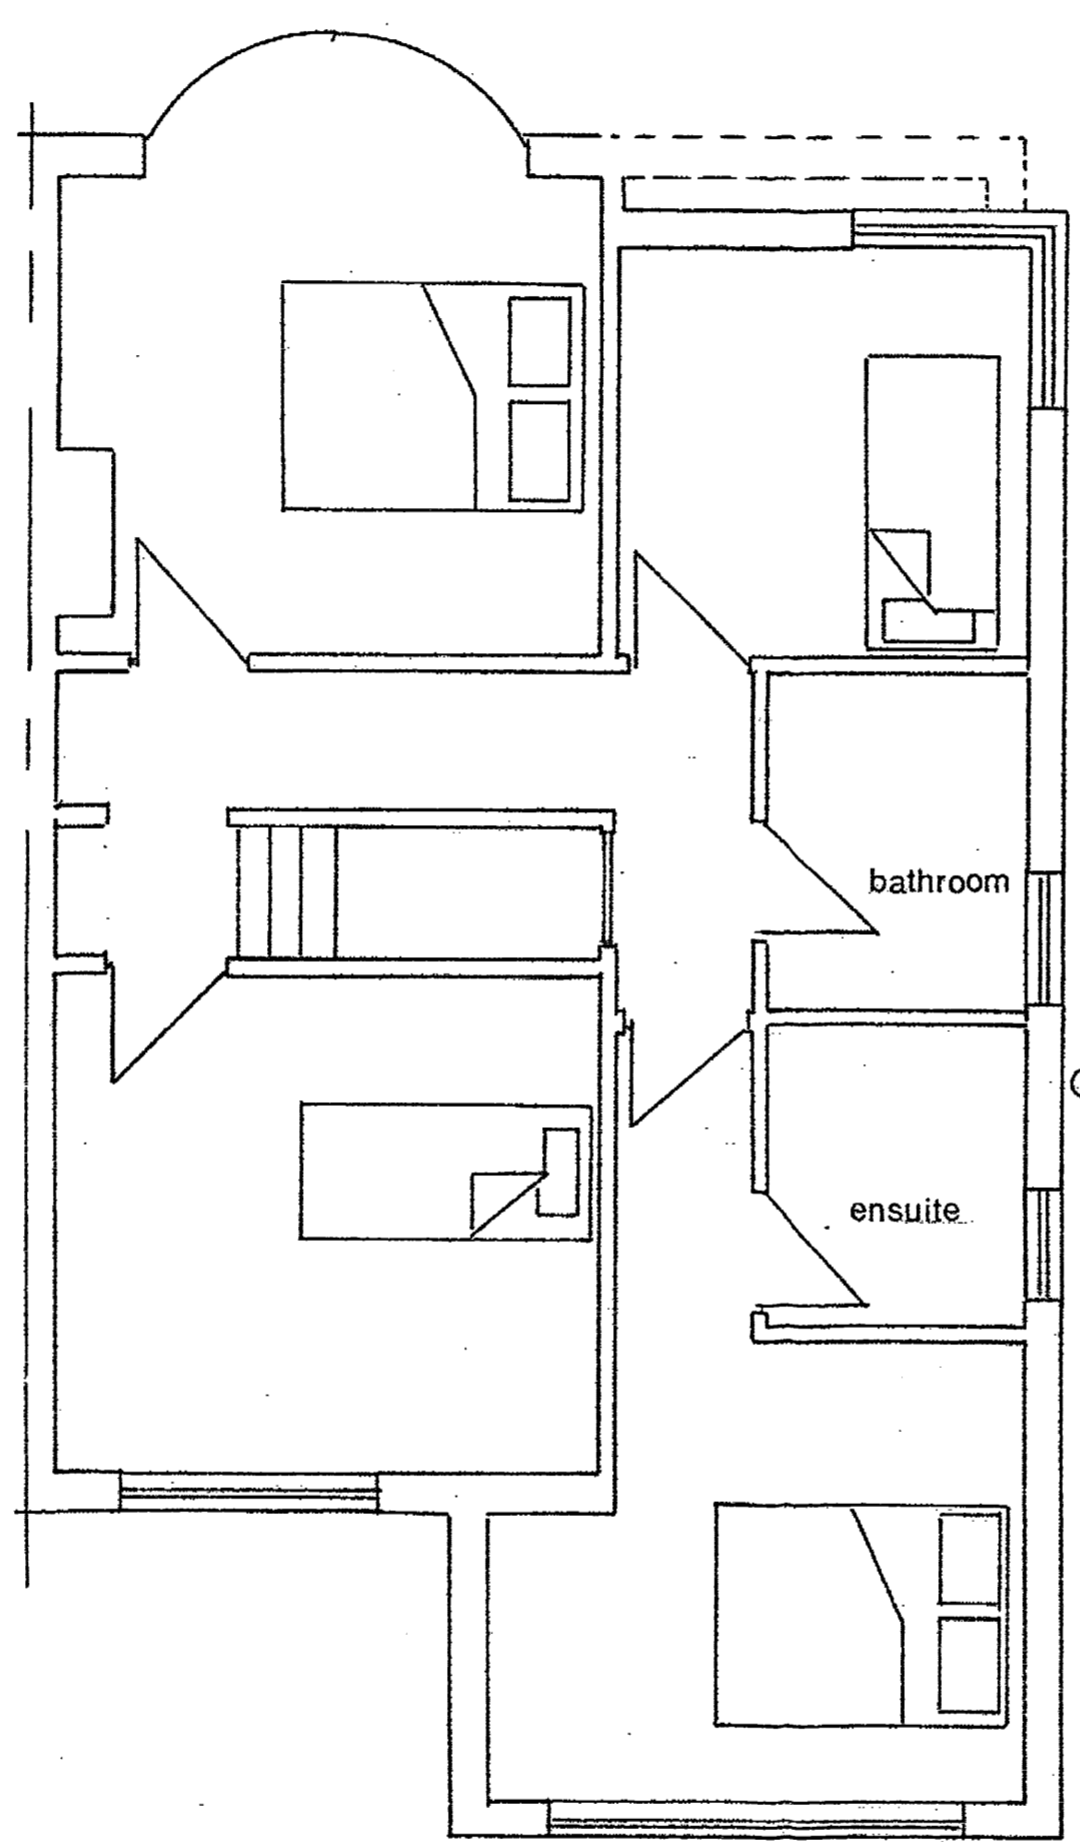

first

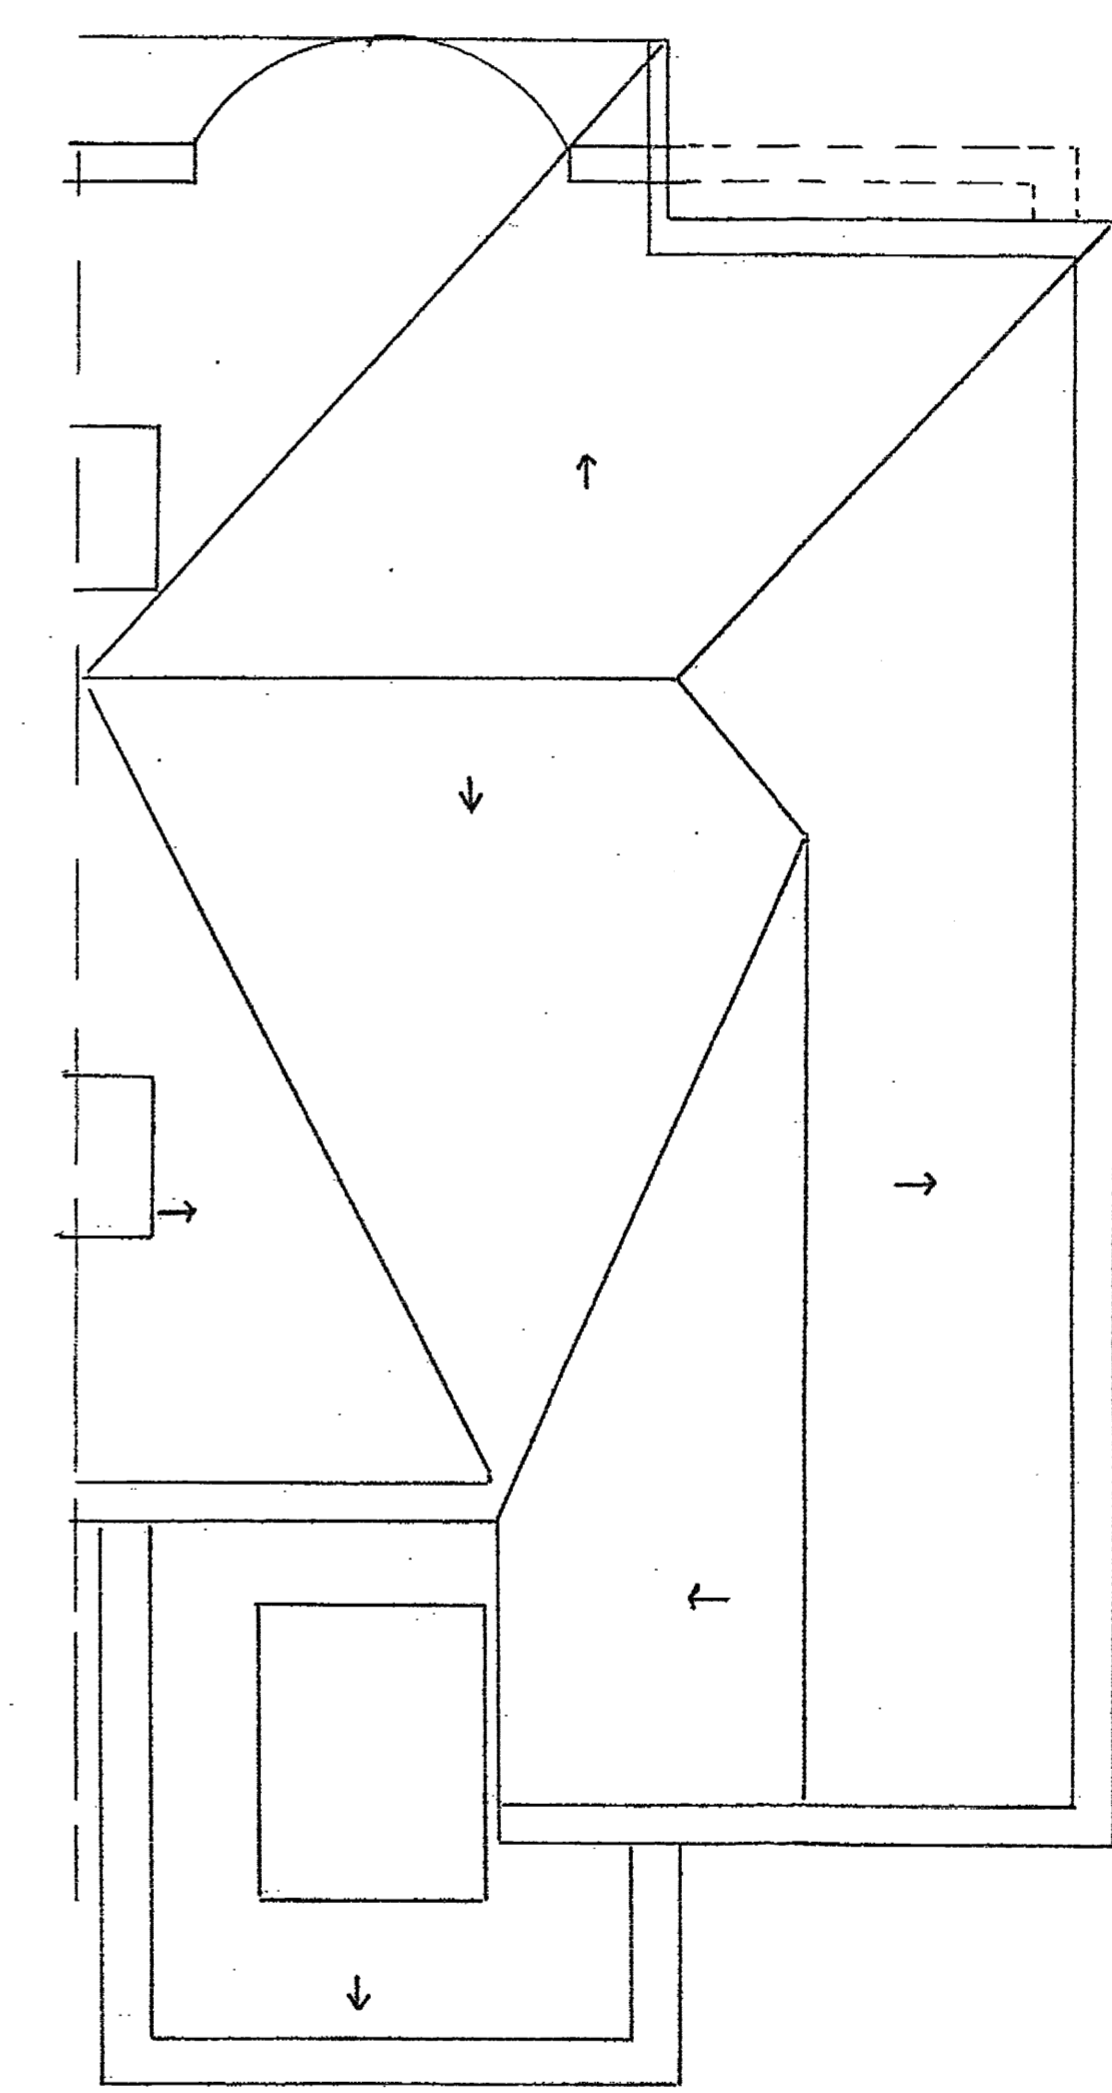

roof

A	
Date	Revisions
© copyright	
21/01794/FUL	
Client	
Job Title	
9 COLLINGDALE AVE SIDCUP	
Drawing Title	
proposed layout	
Scale	
1:50	
Date	Drawn By
MAY 2021	A.L.E.
Drawing No.	Rev.
NATIN / FIVE	