



NOTES:
All dimensions must be checked on site and not scaled from this drawing.

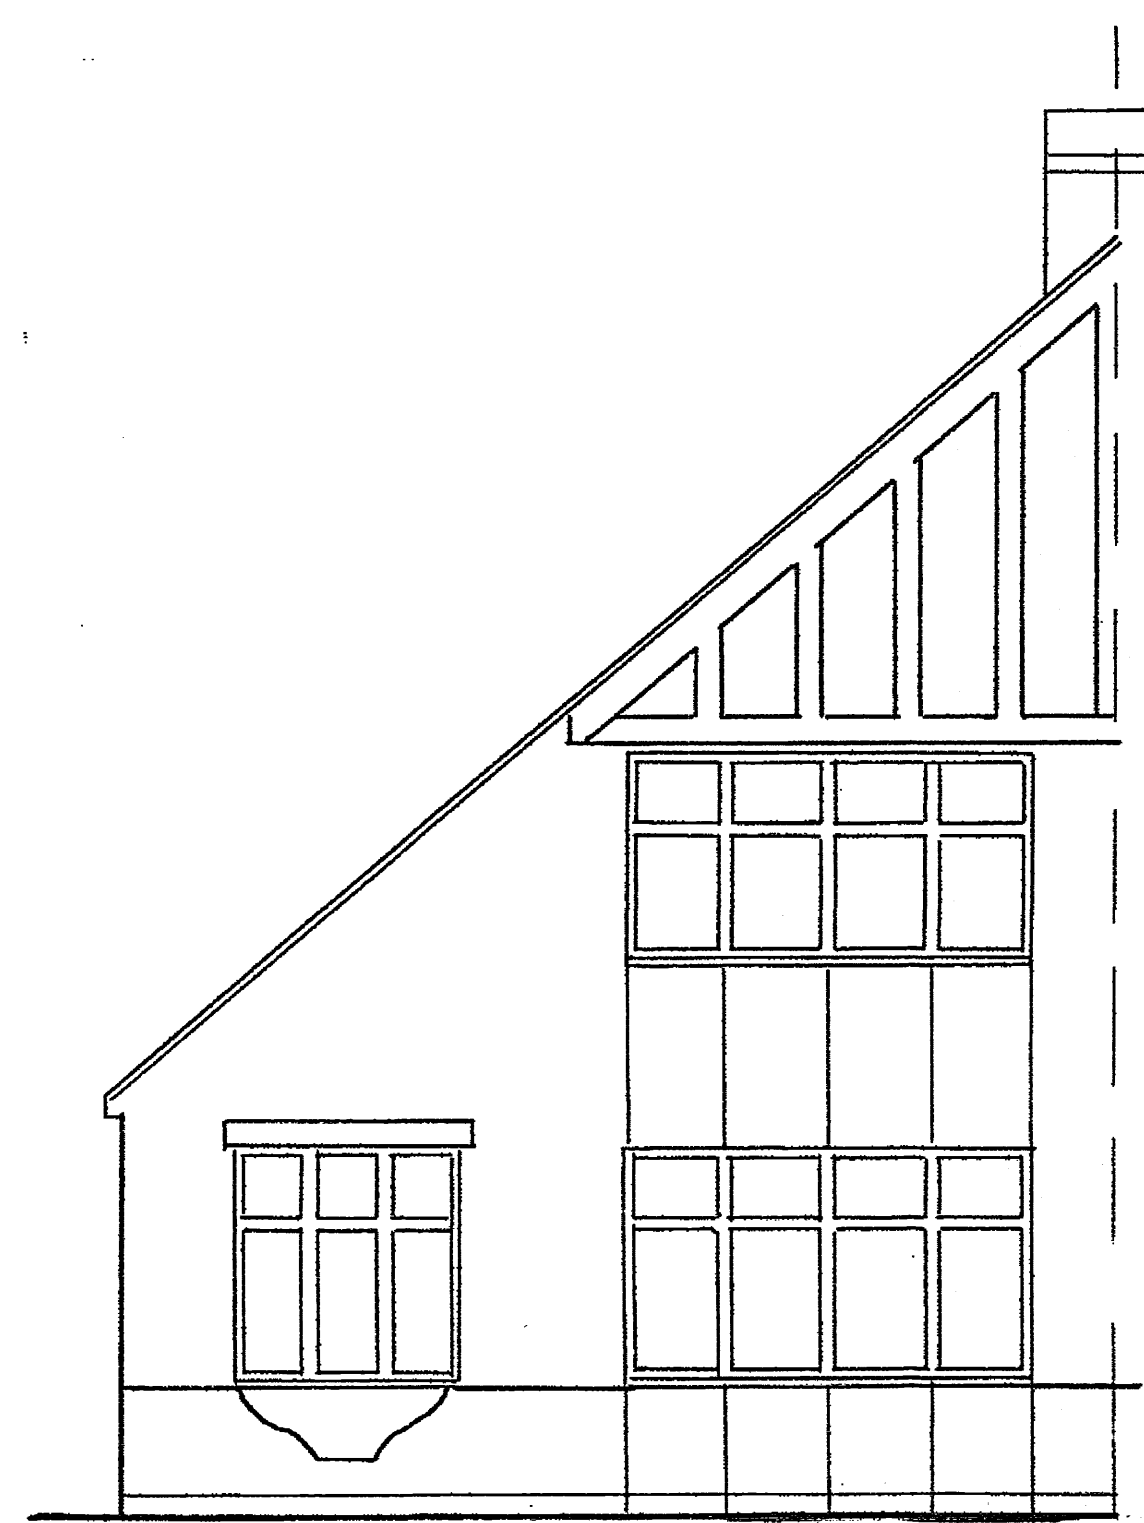


front

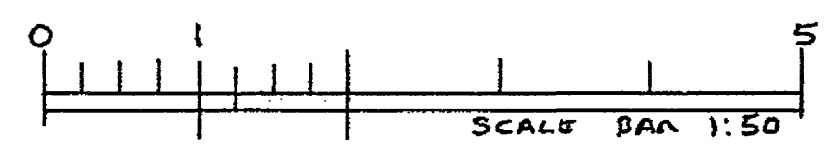

side




rear

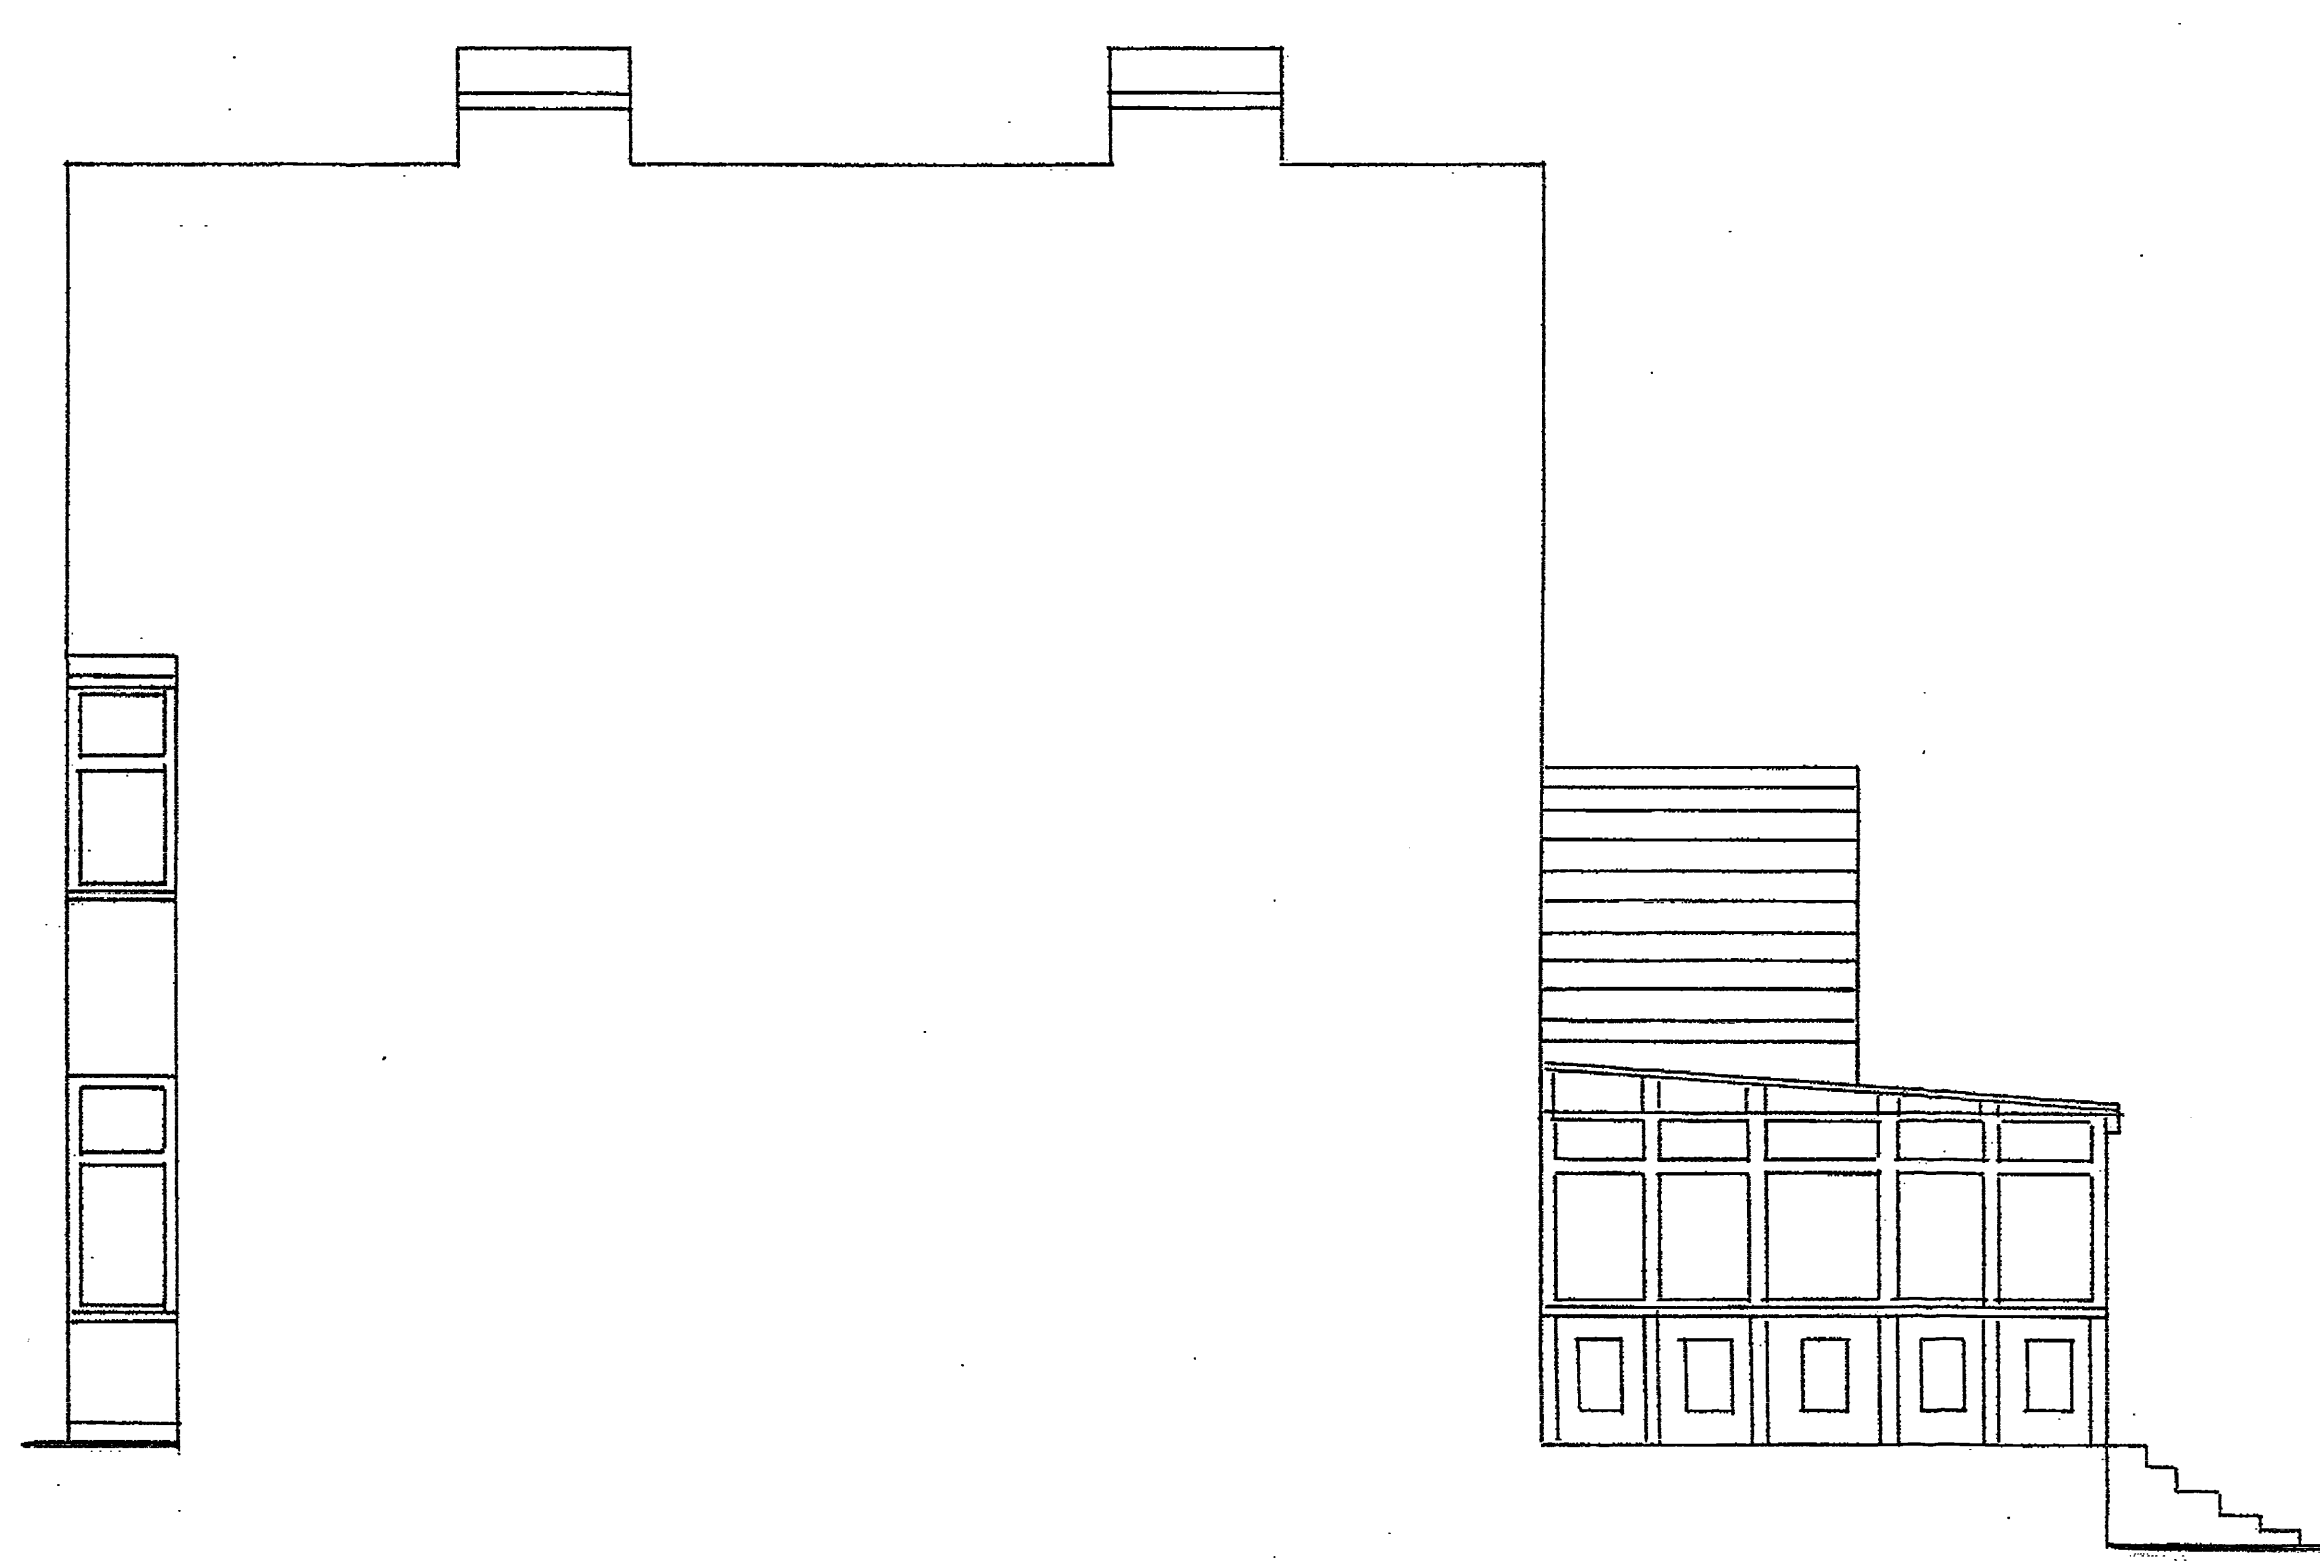

side

Date	Revisions
A	

© copyright

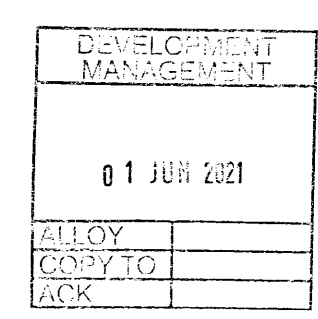

21/01704/FUL

Client

Job Title

9 COLLINGDALE AVE SI0UP

Drawing Title

existing elevations

Scale 1:50

Date April 2021 Drawn By A.L.E

Drawing No. NA 311 / two Rev.