

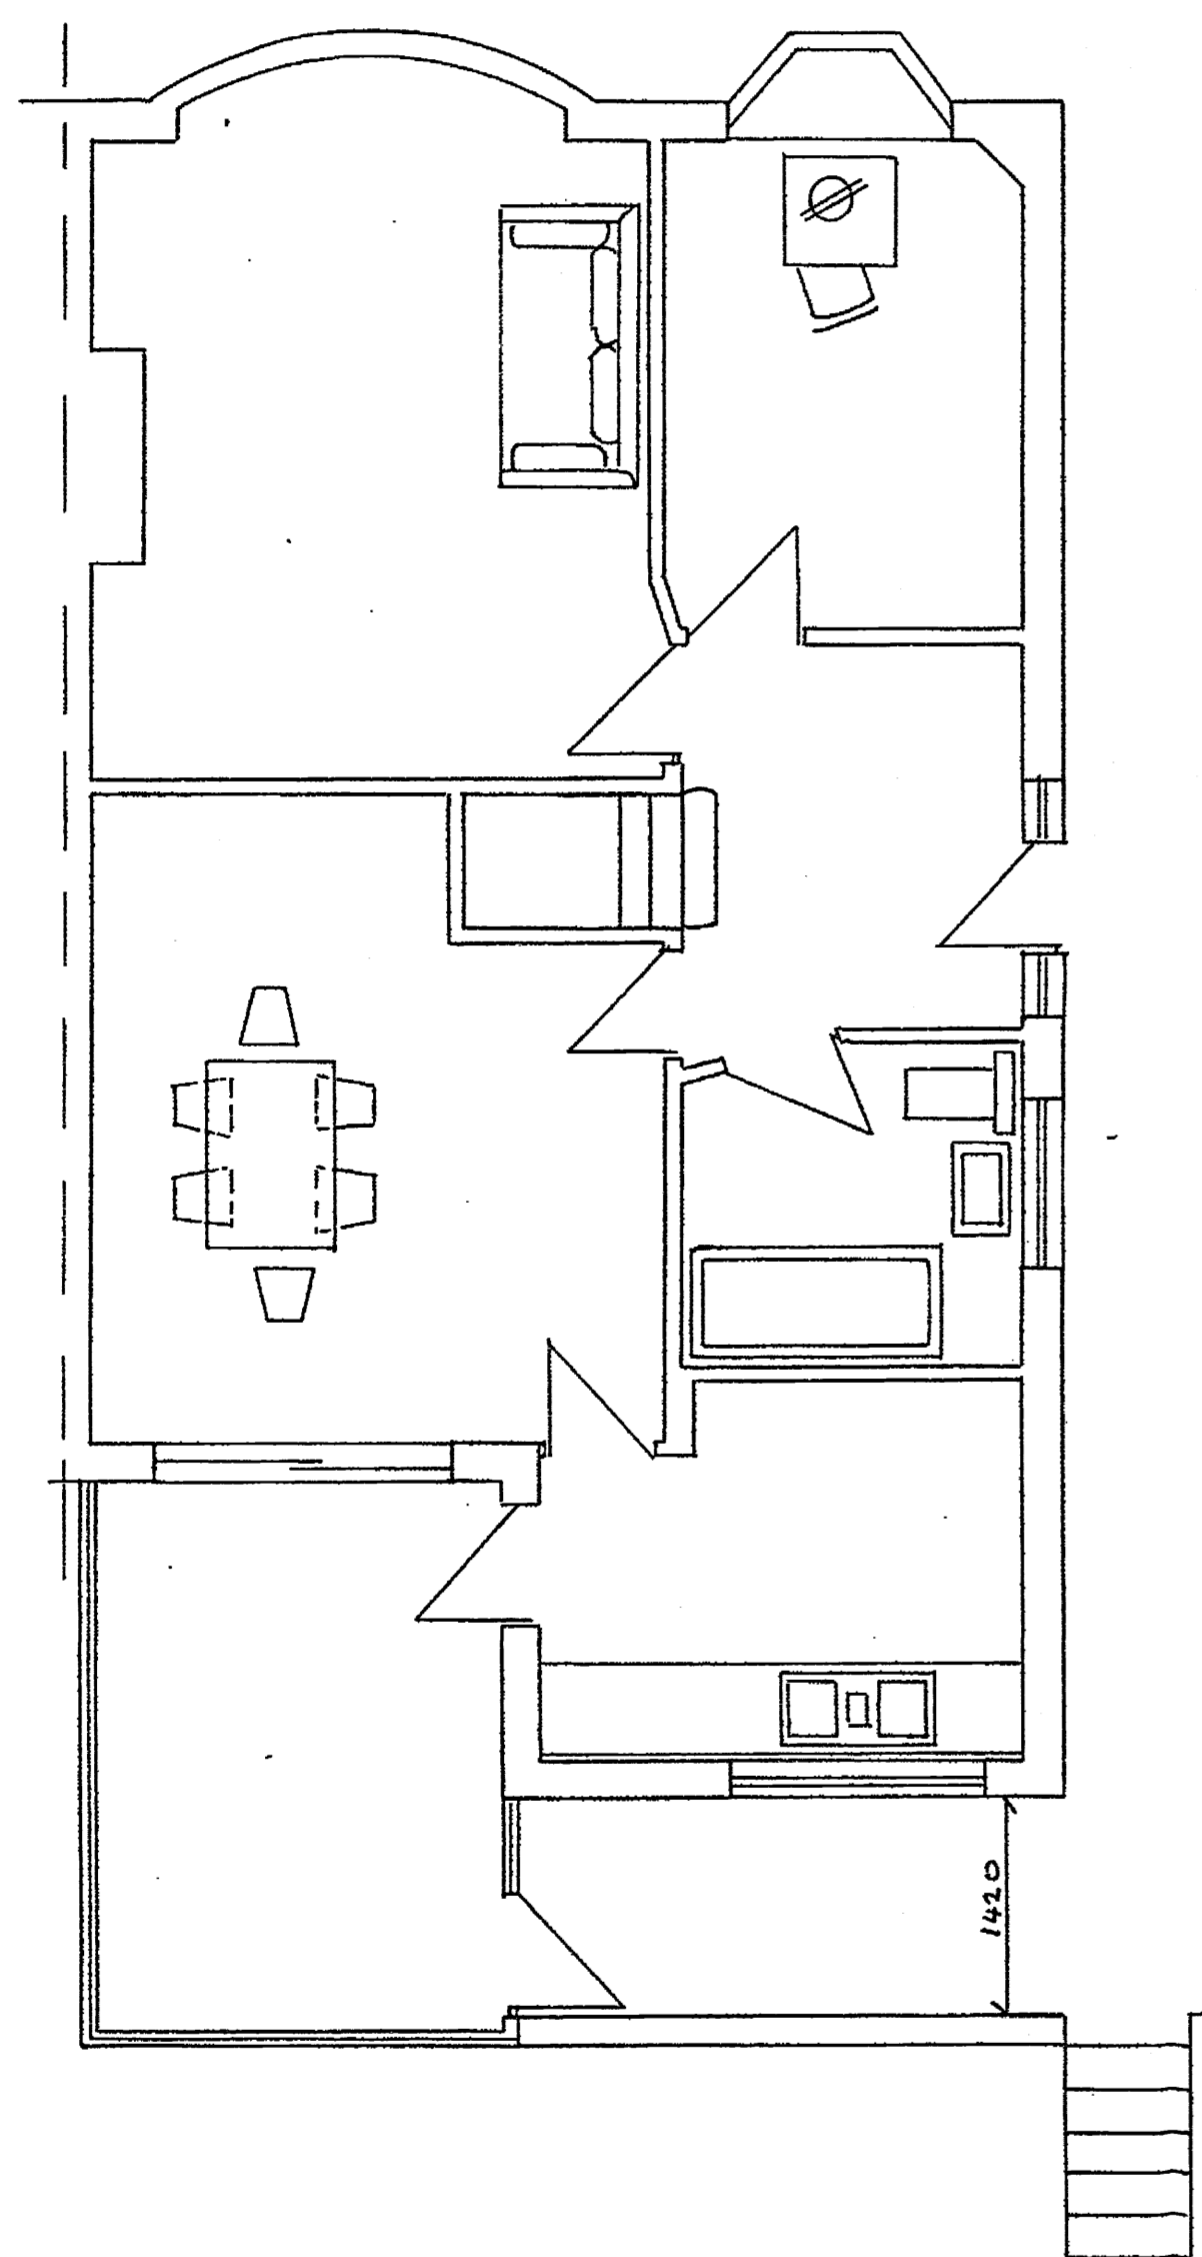


NOTES:  
All dimensions must be checked on site and not scaled from this drawing.

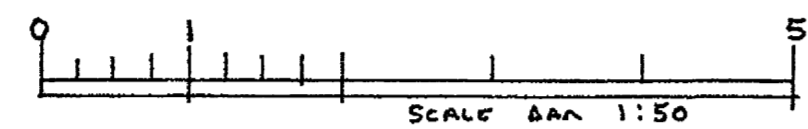

ground

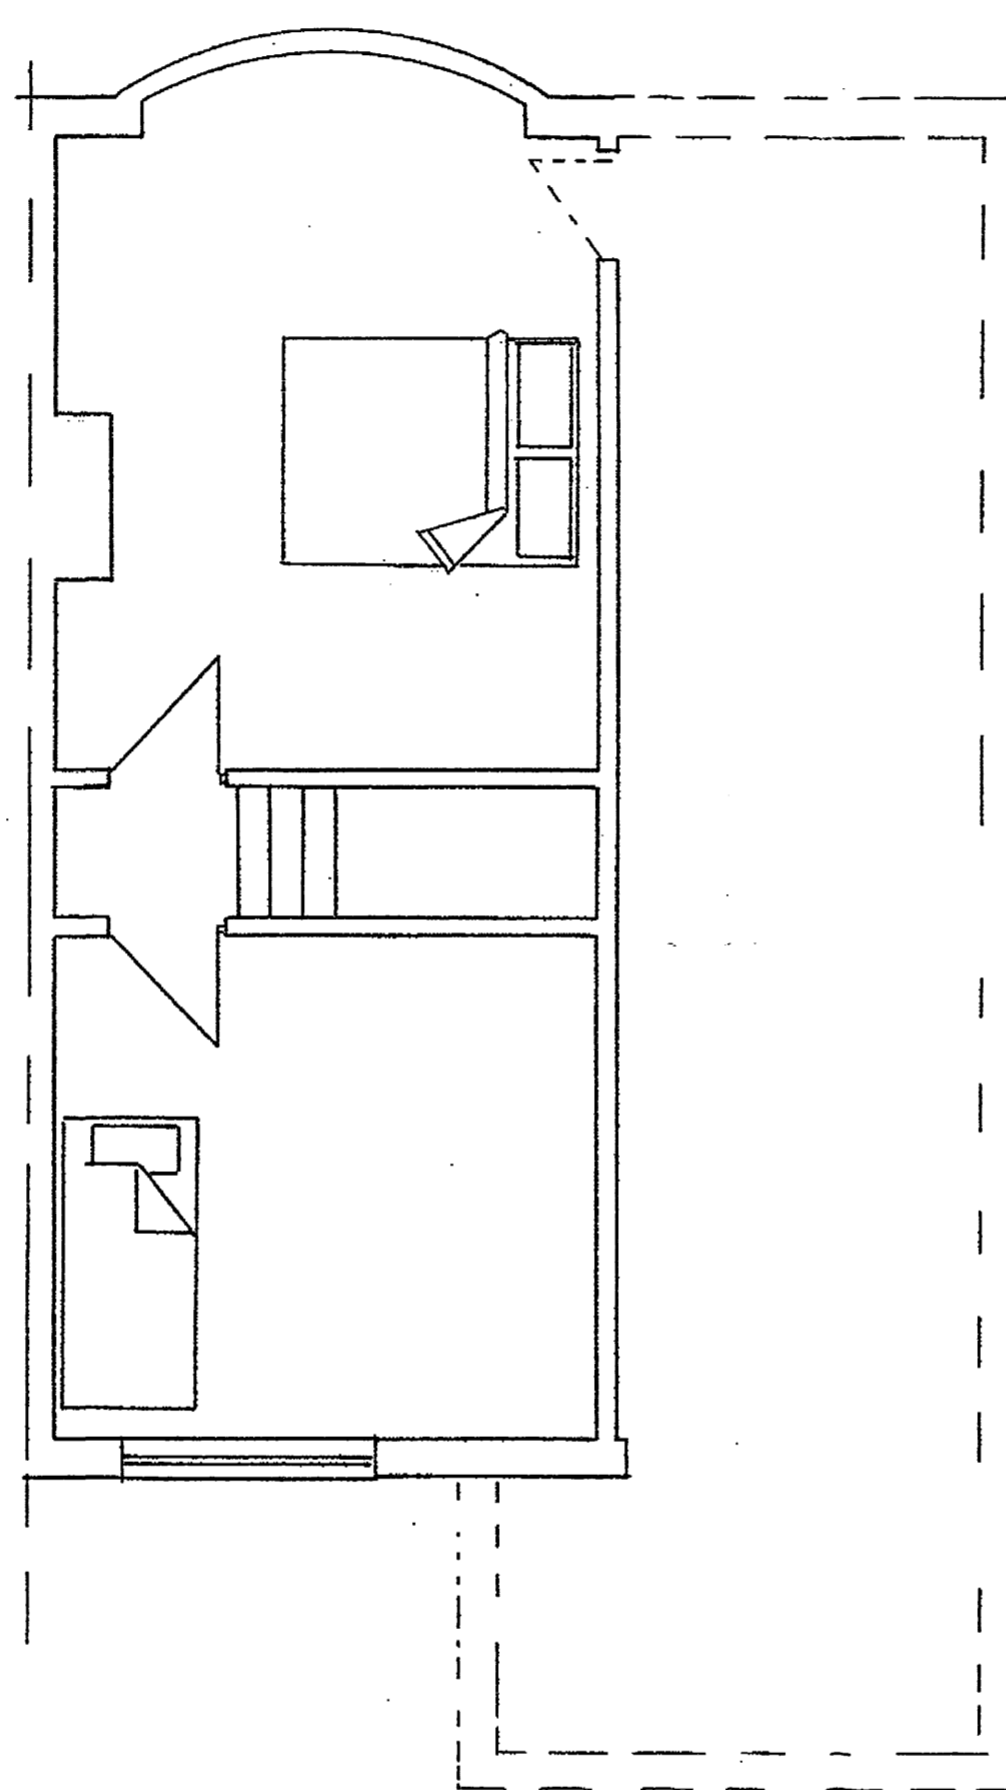

first

Date	Revisions

© copyright

DEVELOPMENT MANAGEMENT	
01 JUN 2021	
APPROVED	
COPY TO	
ACK	

21/01794/FUL

Client

Job Title

9 COLLINGDALE AVE SIDCUP

Drawing Title

existing layout

Scale

1:50

Date

April 2021

Drawn By

A.L.E.

Drawing No.

NA Jim / ONE

Rev.