


NOTES:
All dimensions must be checked on site and not scaled from this drawing.

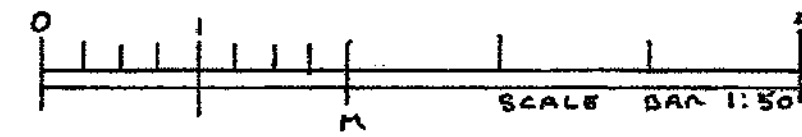


front




side

1600

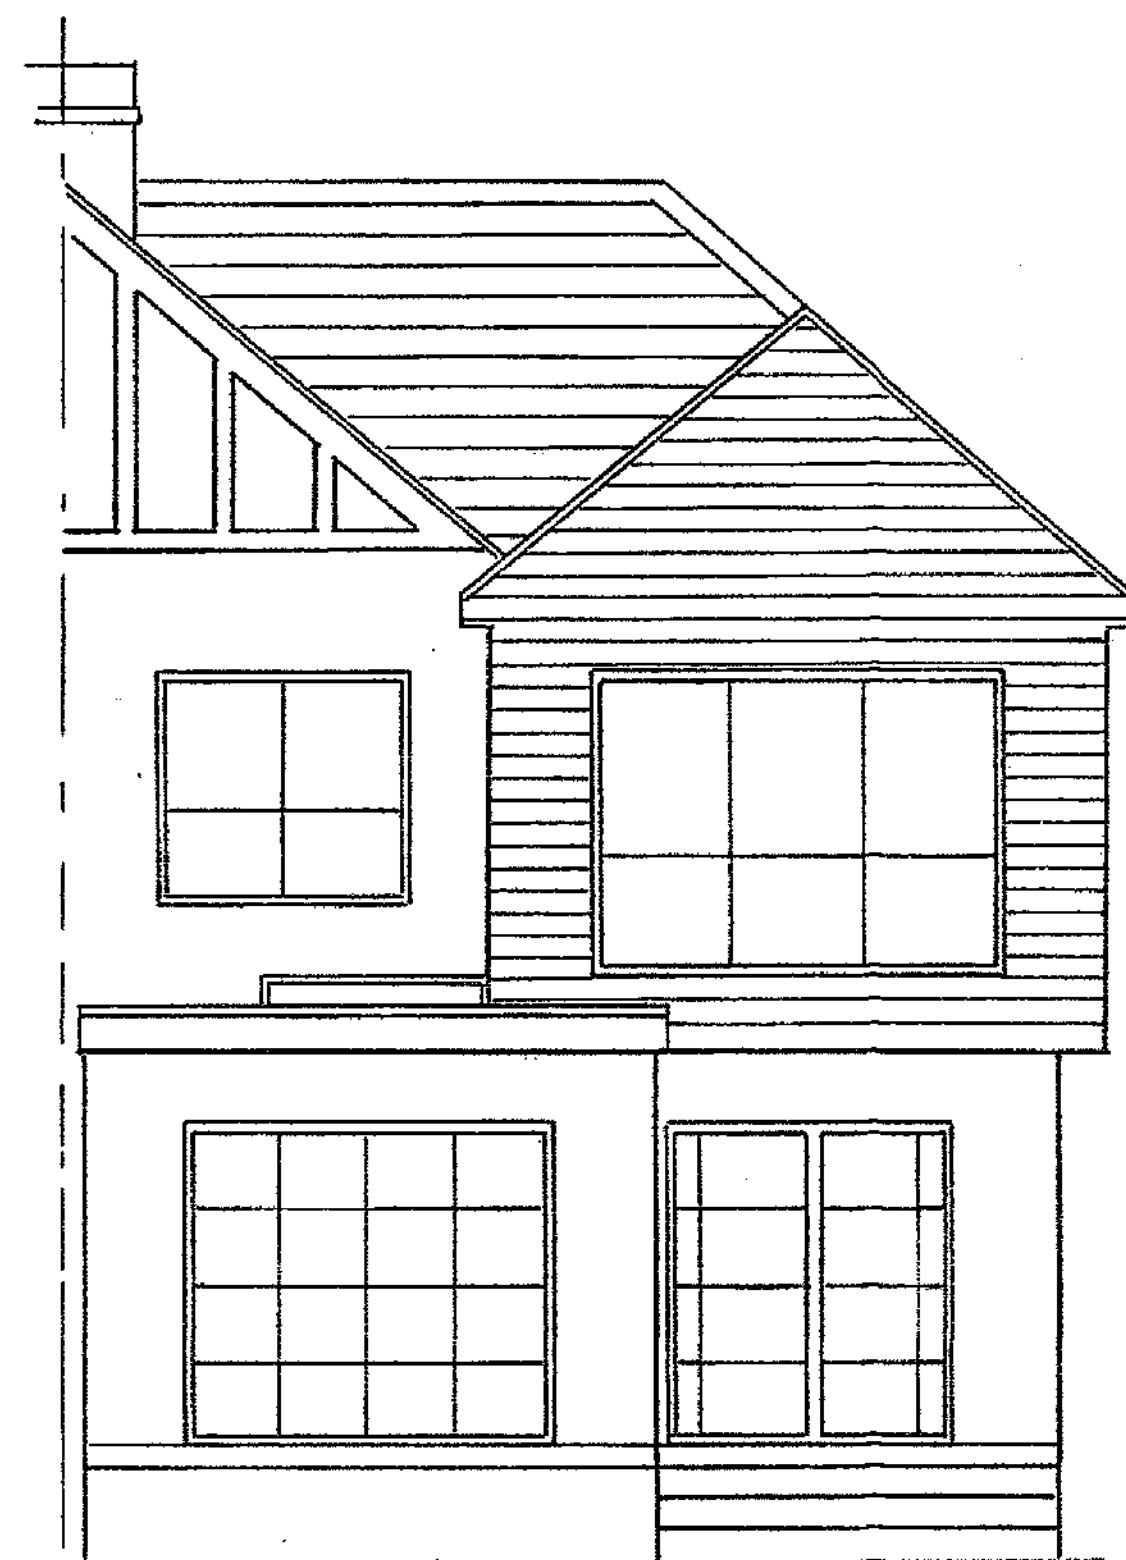


rear

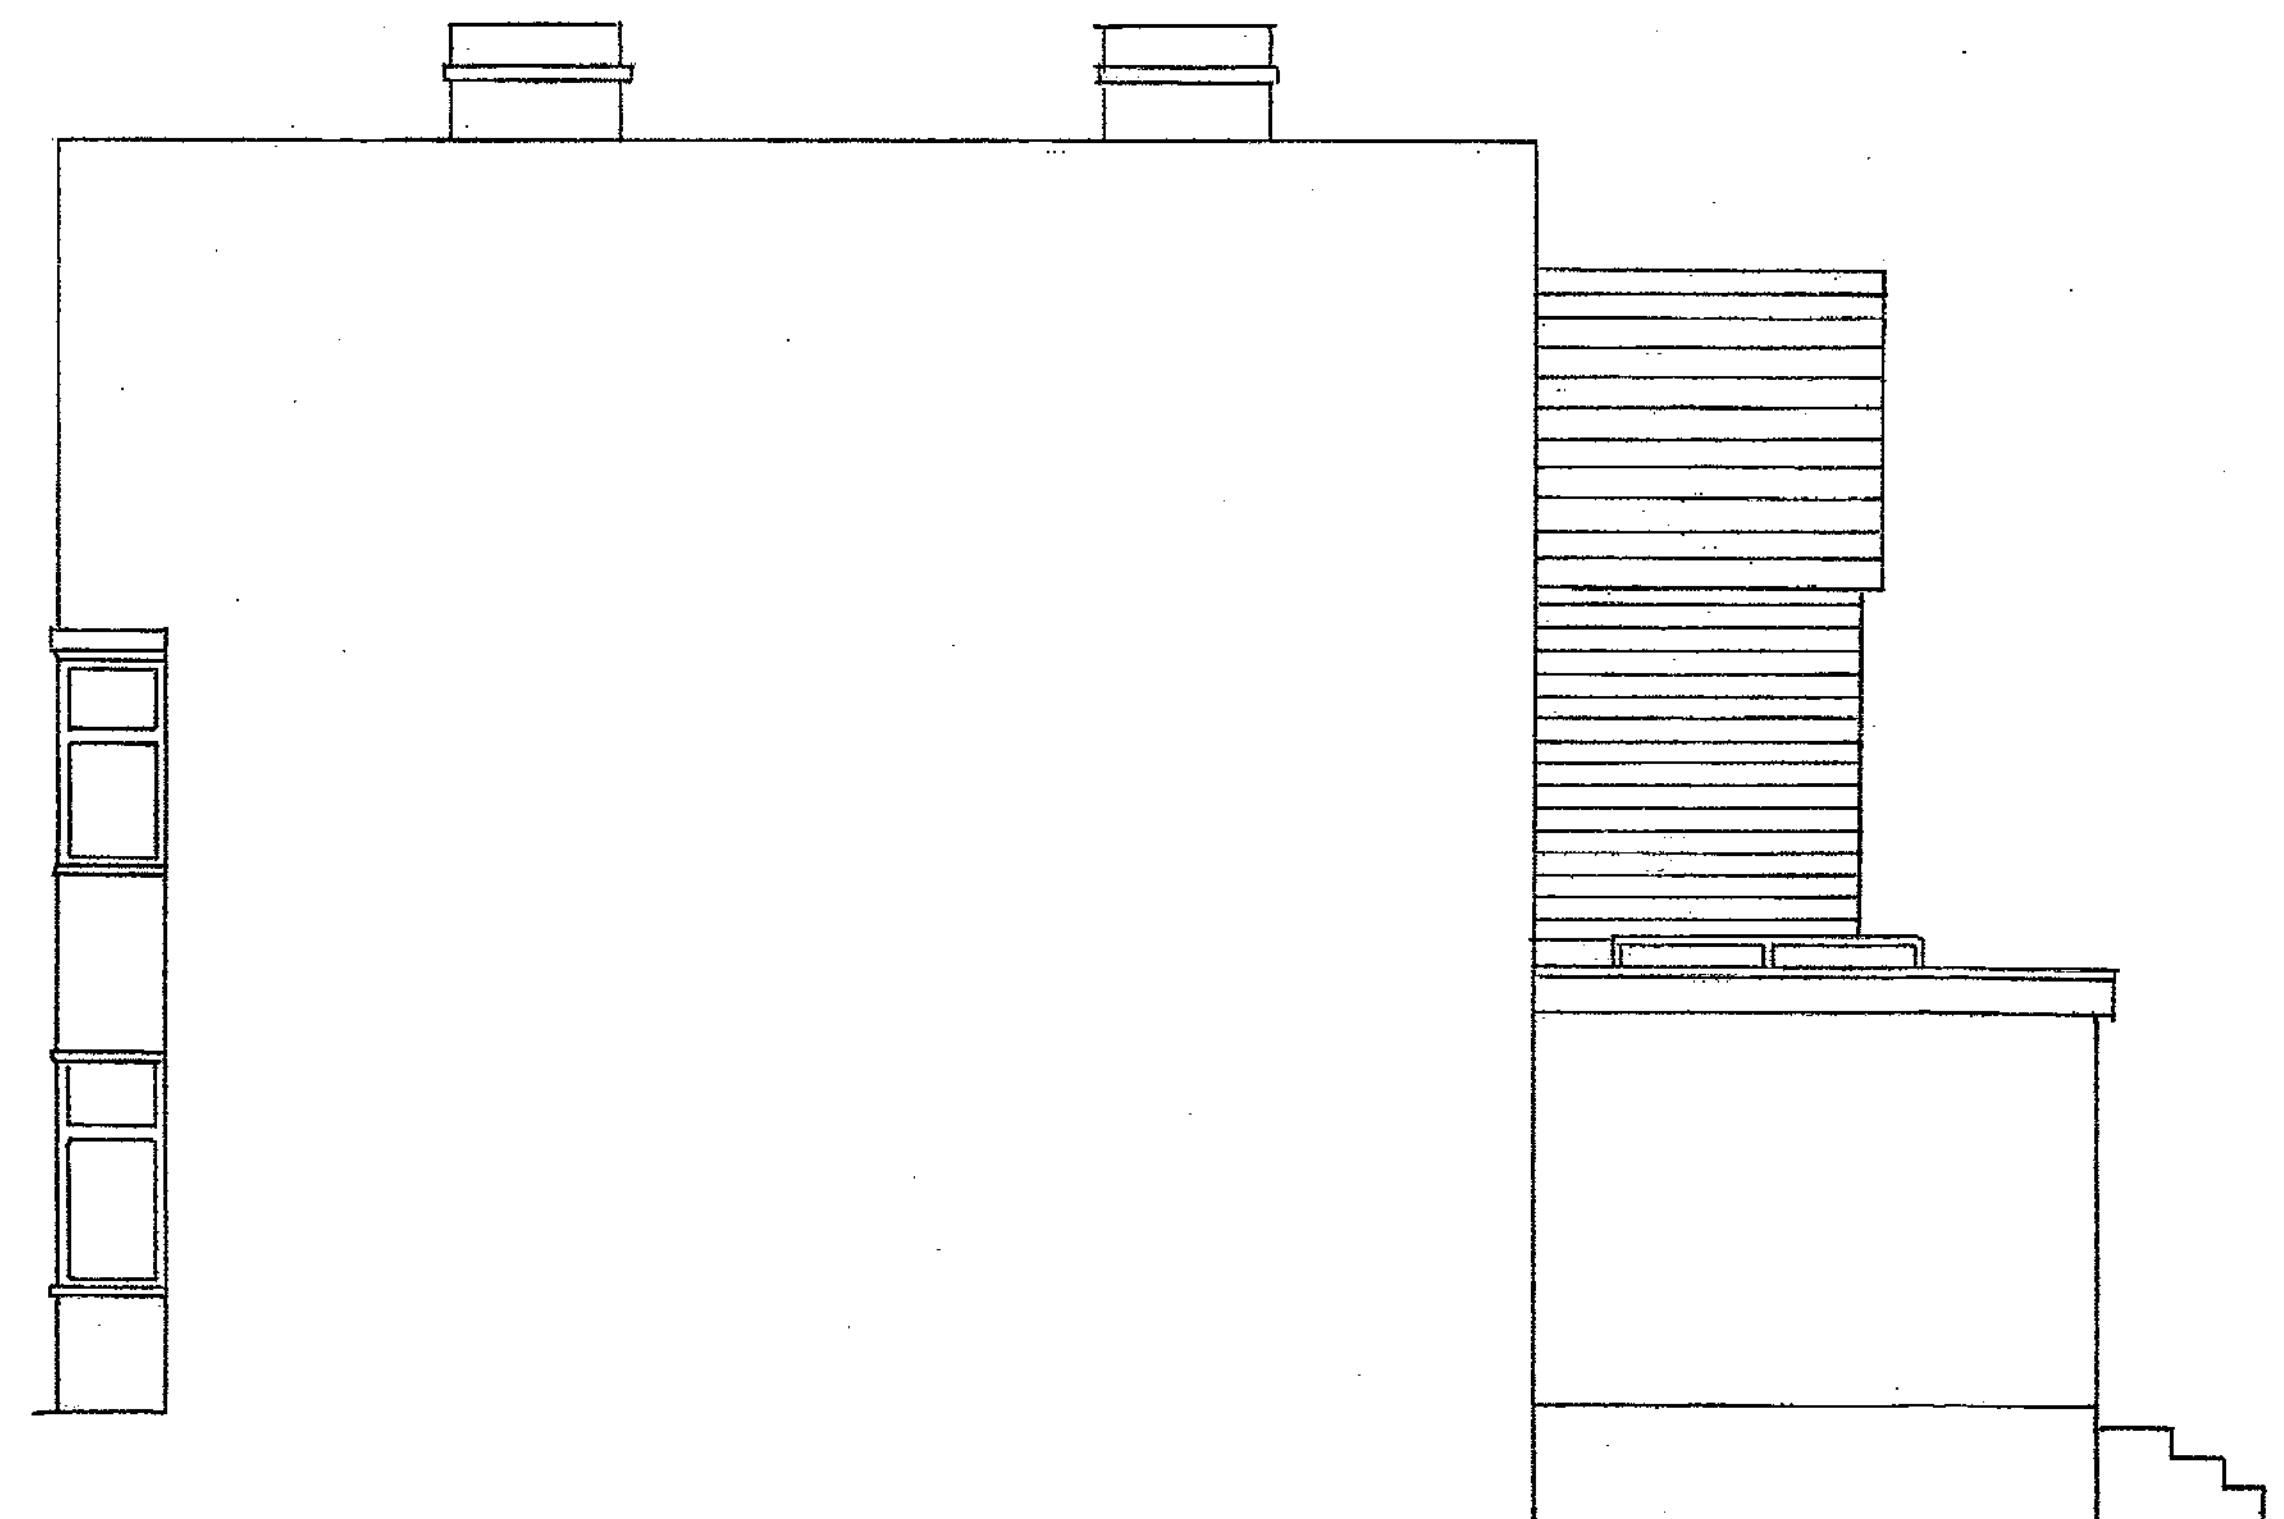

side

Date	Revisions

© copyright

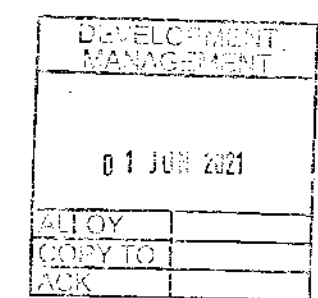

21/07/21 FLX

Client

Job Title

9. COLLINGDALE AVE SIDCUP

Drawing Title

proposed elevations

Scale 1:50

Date MAY 2021 Drawn By A.L.E

Drawing No. NASIM / SIX Rev.