

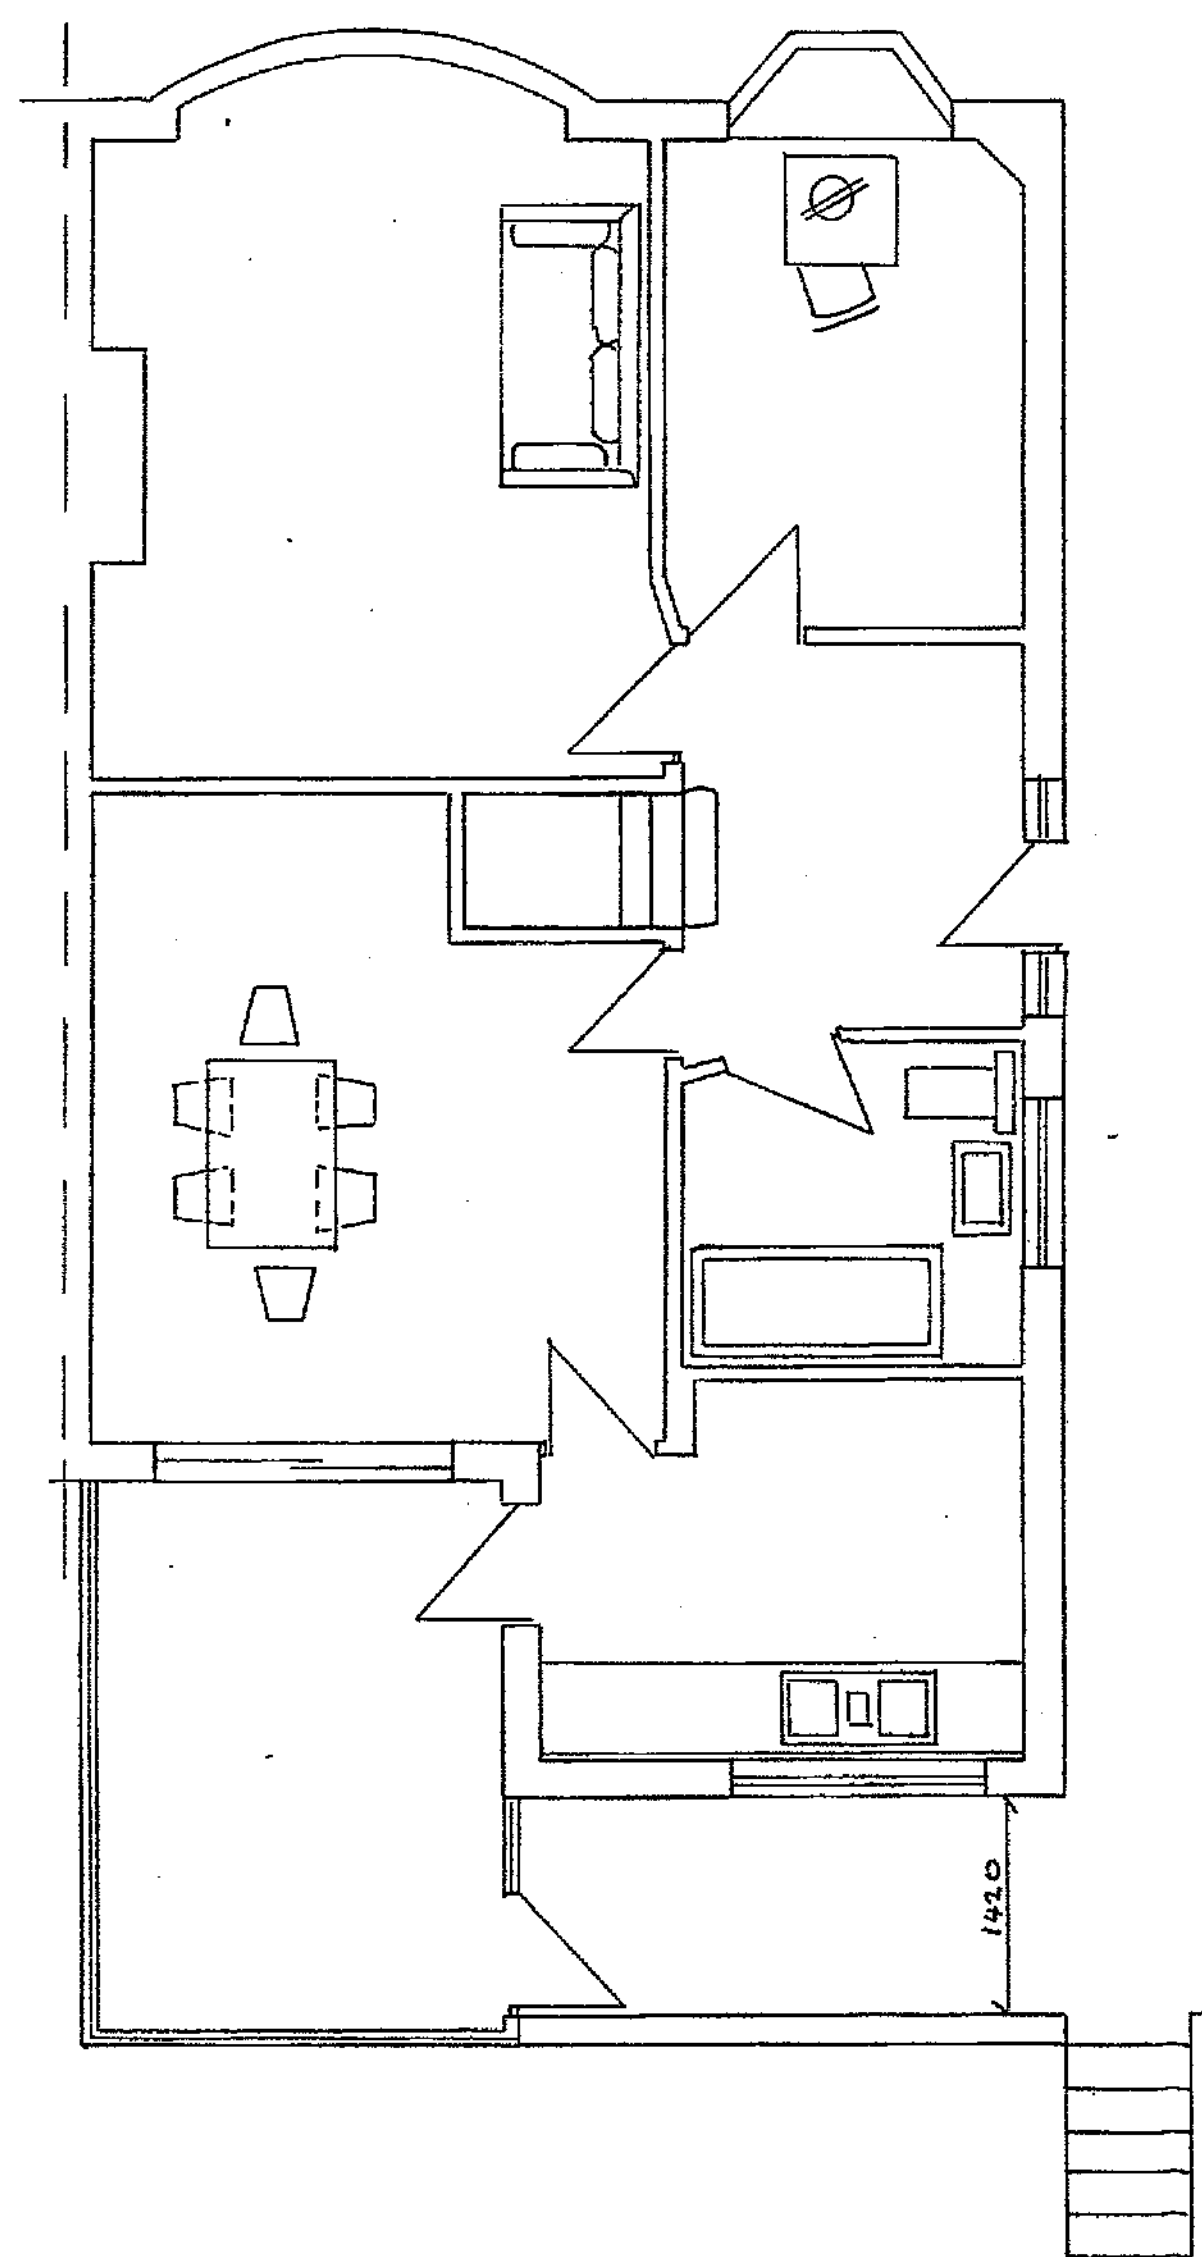


NOTES:
All dimensions must be checked on site and not scaled from this drawing.

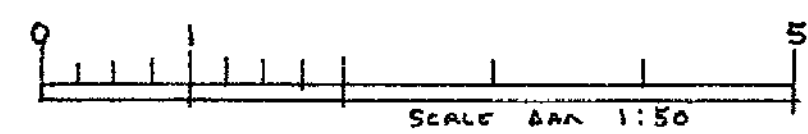


ground

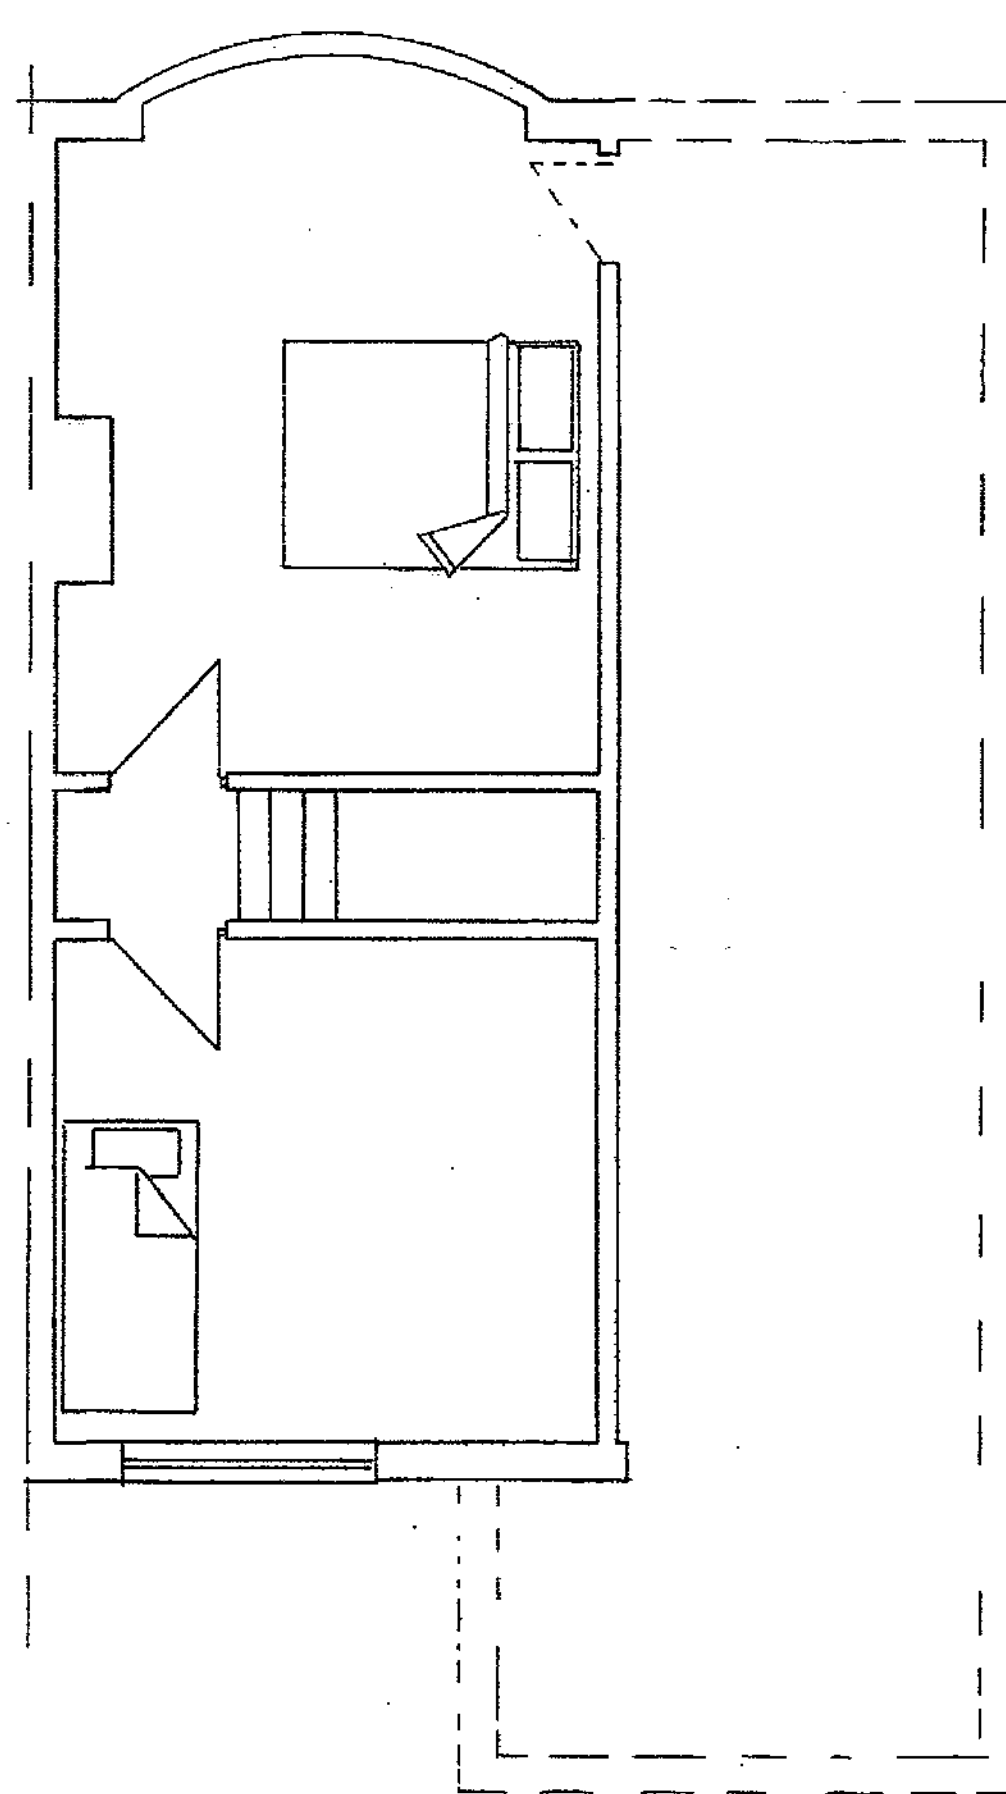

first

Date	Revisions

© copyright

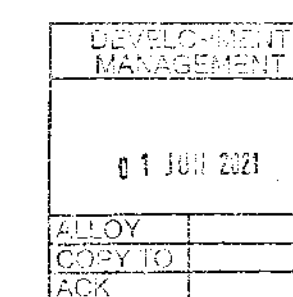

21/01794/FUL

Client

Job Title

9 COLLINGDALE AVE SIDCUP

Drawing Title

existing layout

Scale

1:50

Date

April 2021

Drawn By

A.L.E.

Drawing No.

NA Jim / ONE

Rev.