

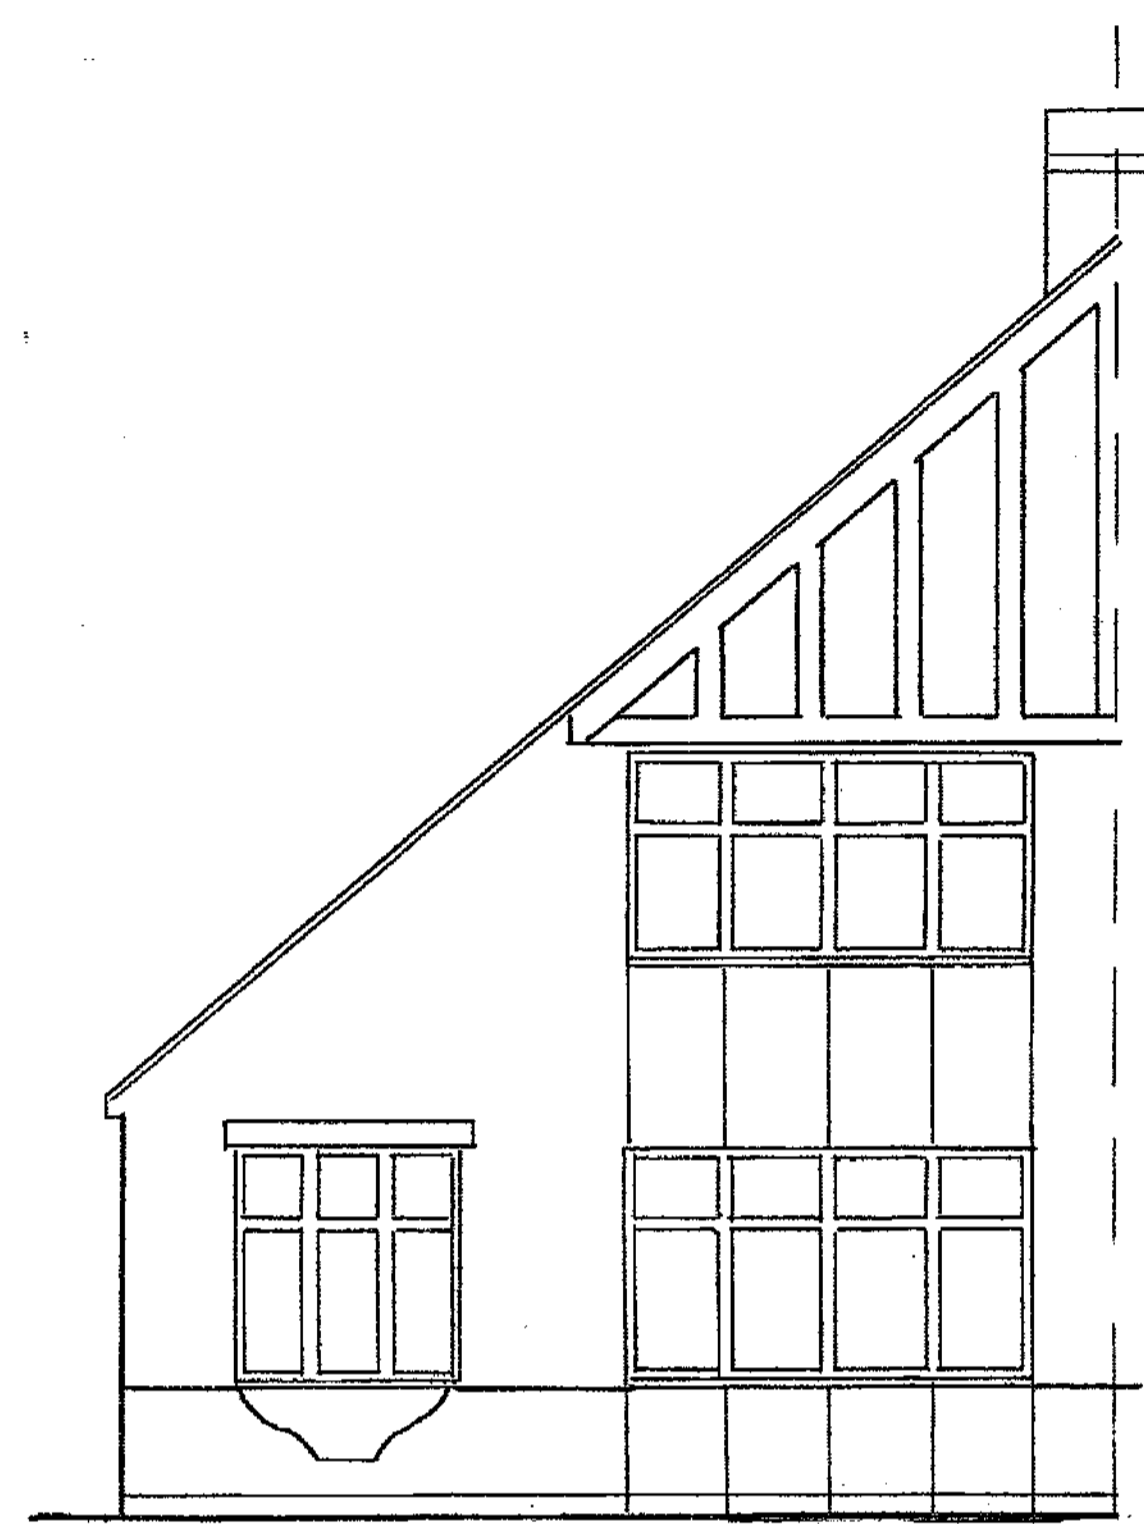


NOTES:
All dimensions must be checked on site and not scaled from this drawing.

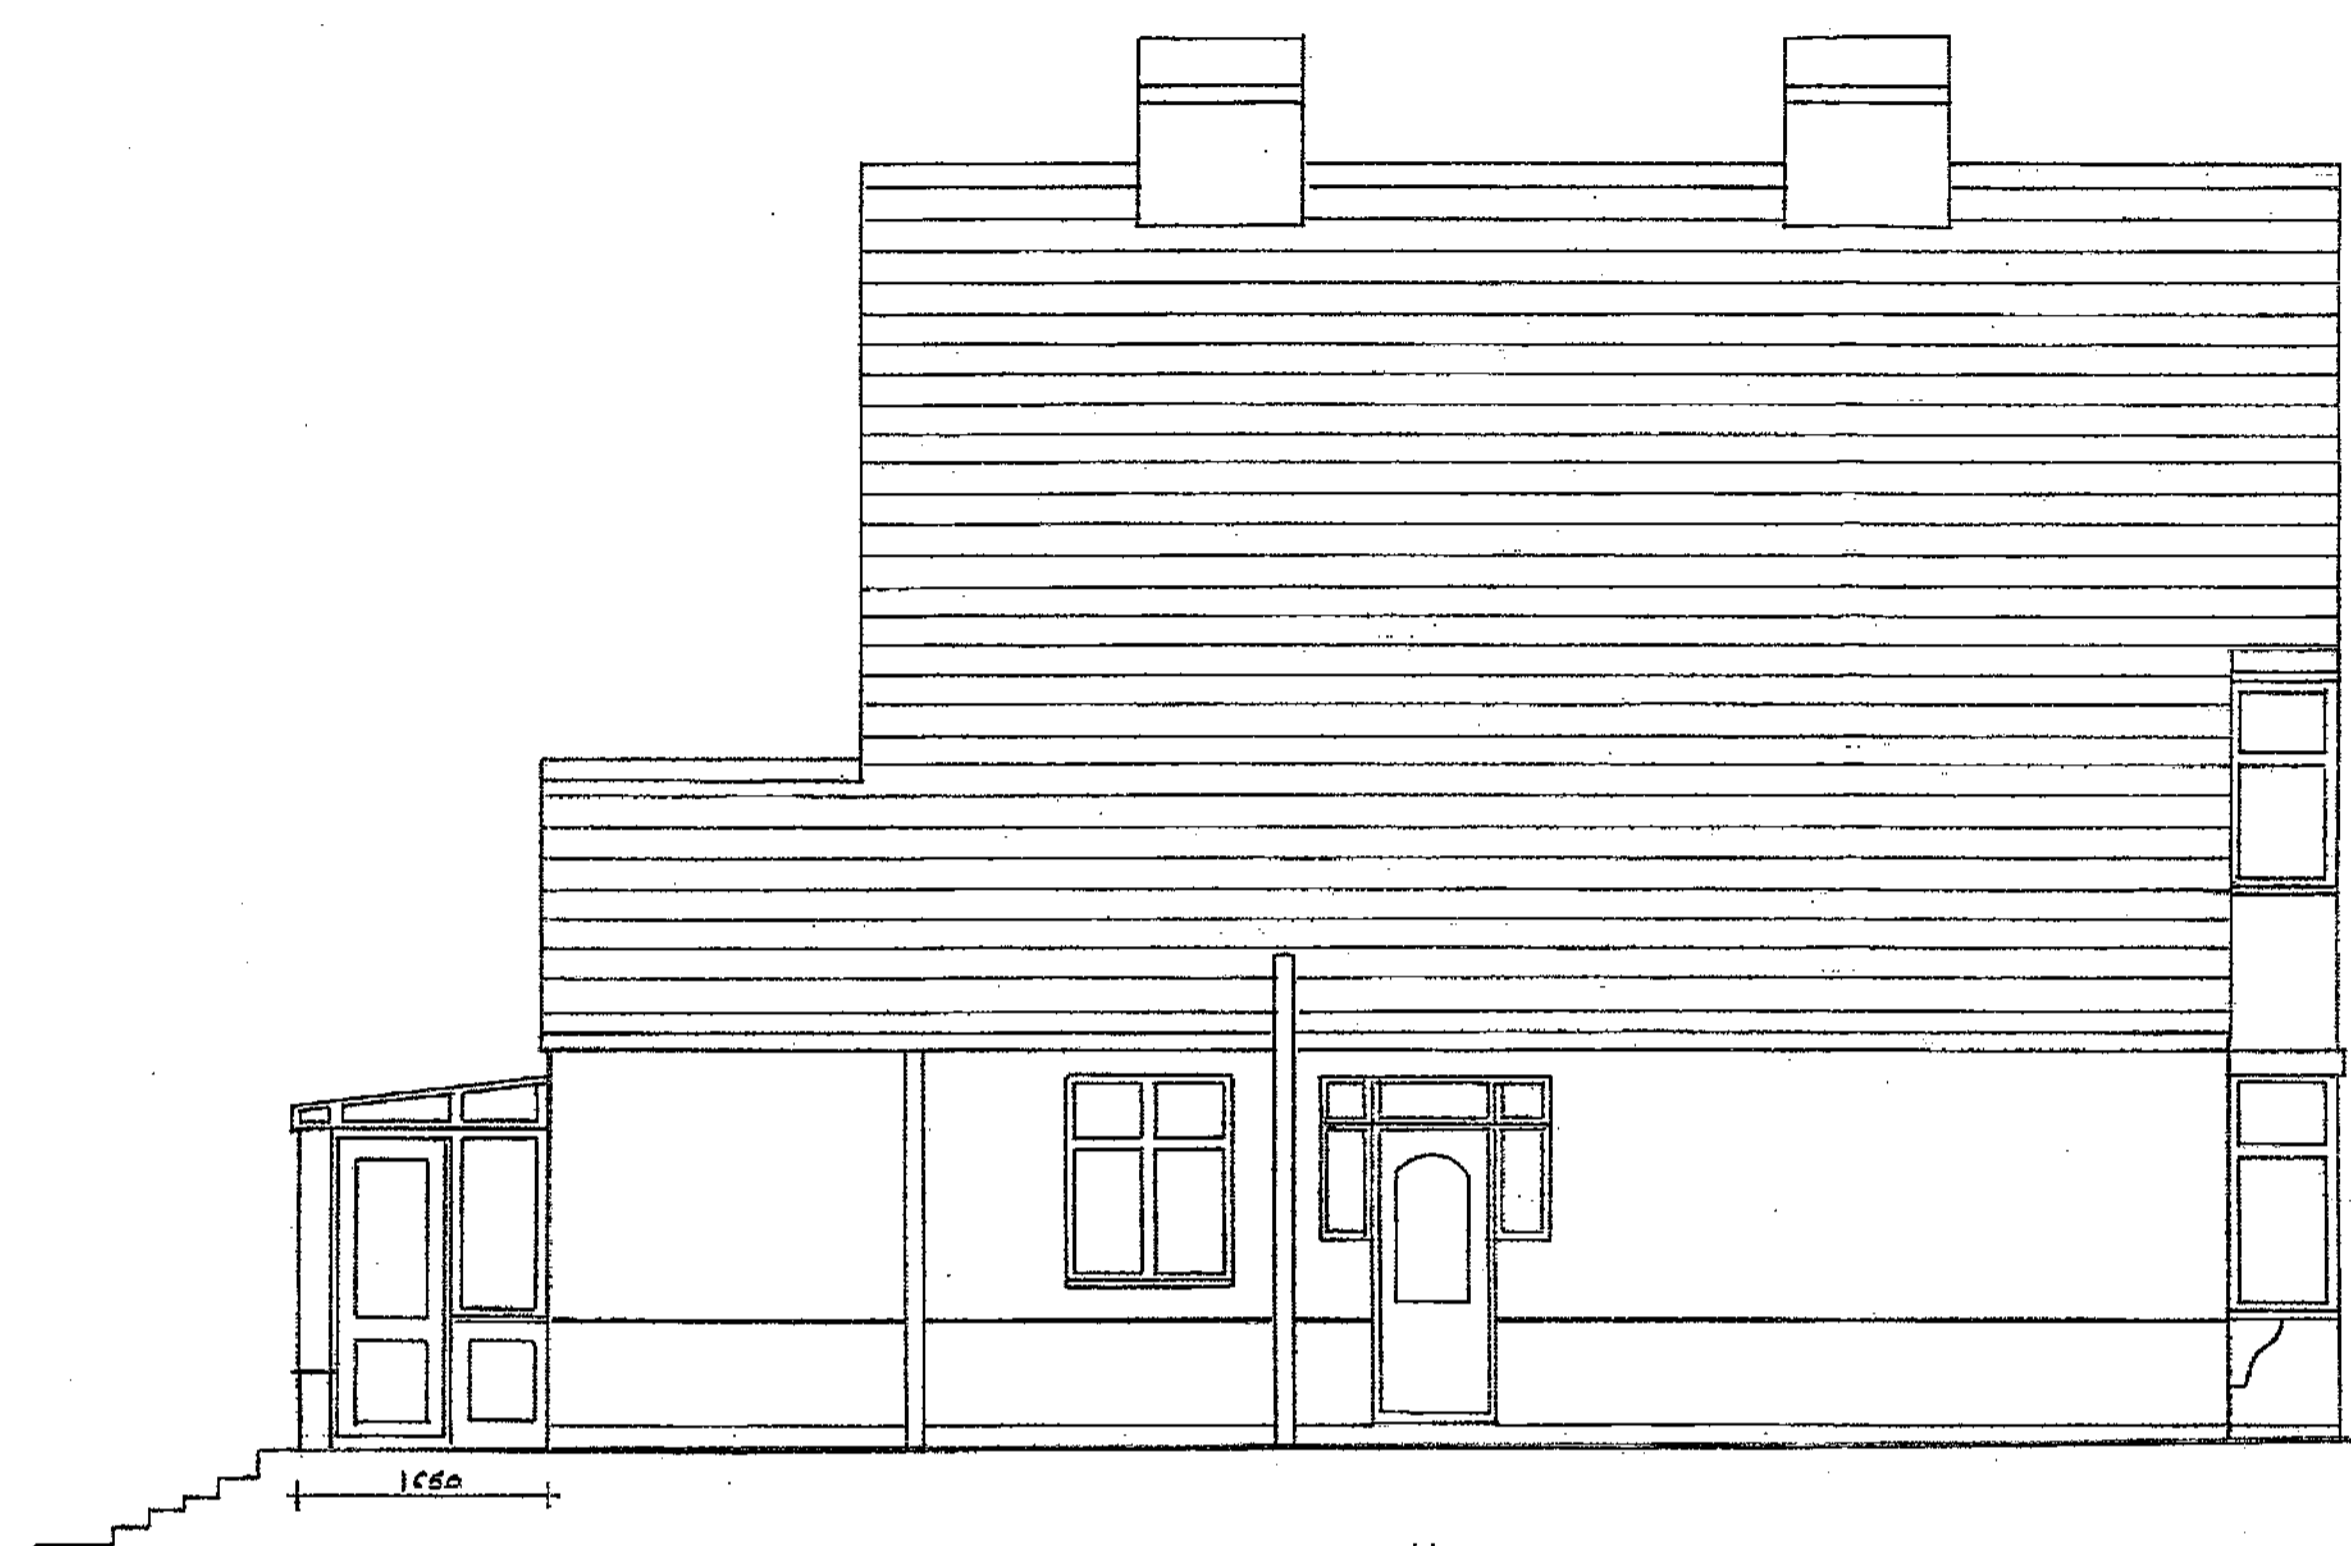


front

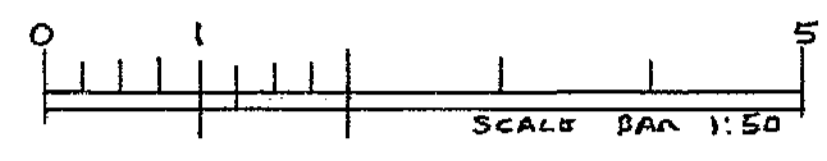

side



rear

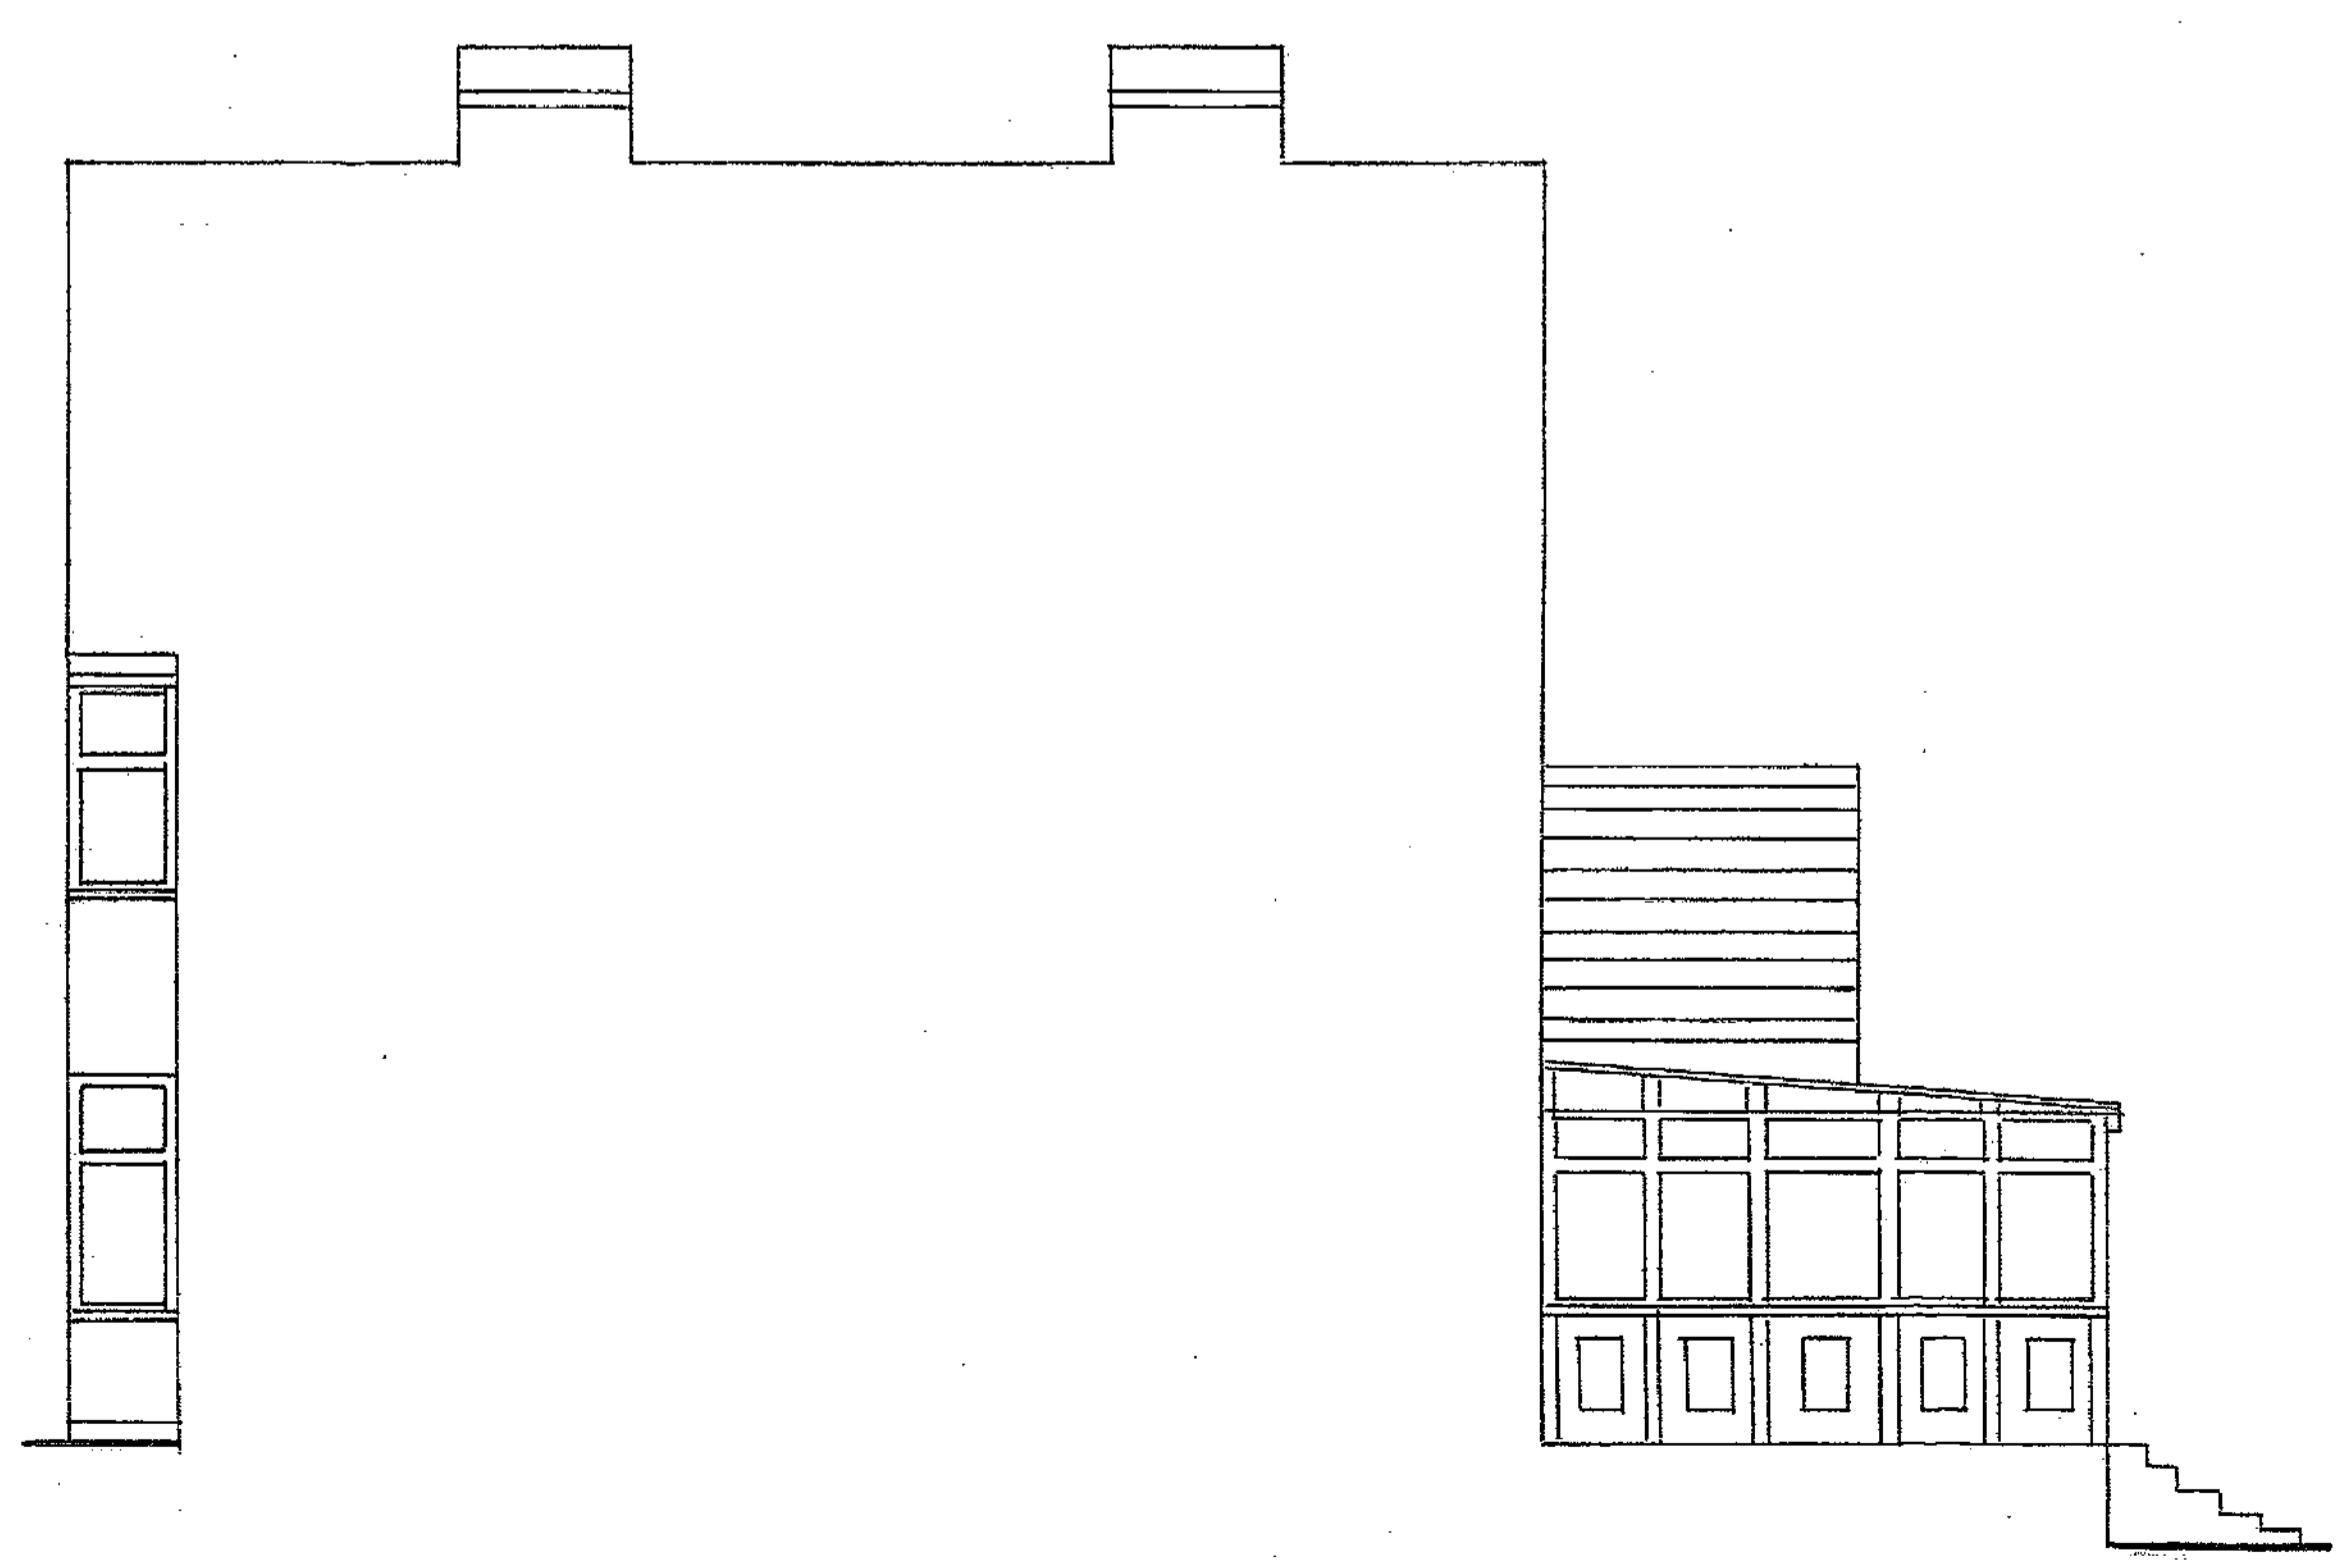

side

Date	Revisions
A	

© copyright

DEVELOPMENT
MANAGEMENT

01 JUN 2021

VALOY
028770
1002

21/01704/FUL

Client

Job Title
9 COLLINGDALE AVE SIDUP

Drawing Title
existing elevations

Scale
1:50

Date *April 2021* Drawn By *A.L.E*

Drawing No. *NA 310/1/20* Rev.