


0m 1m 2m 3m 5m



3D Rear View - Proposed (NIS)




3D Front View - Proposed (NIS)

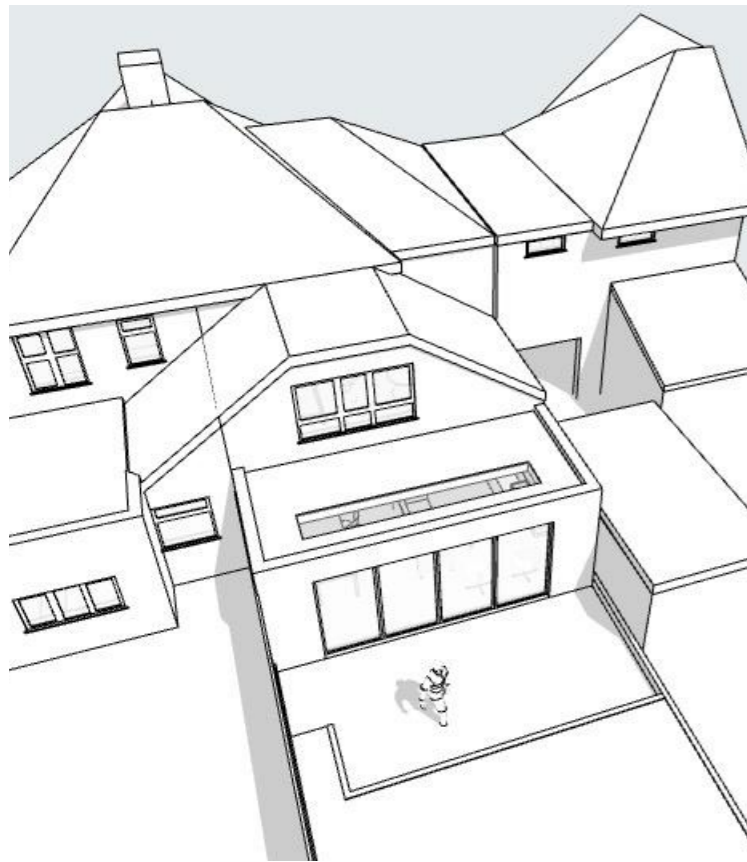

3D Rear View - Proposed (NIS)



3D Front View - Proposed (NIS)

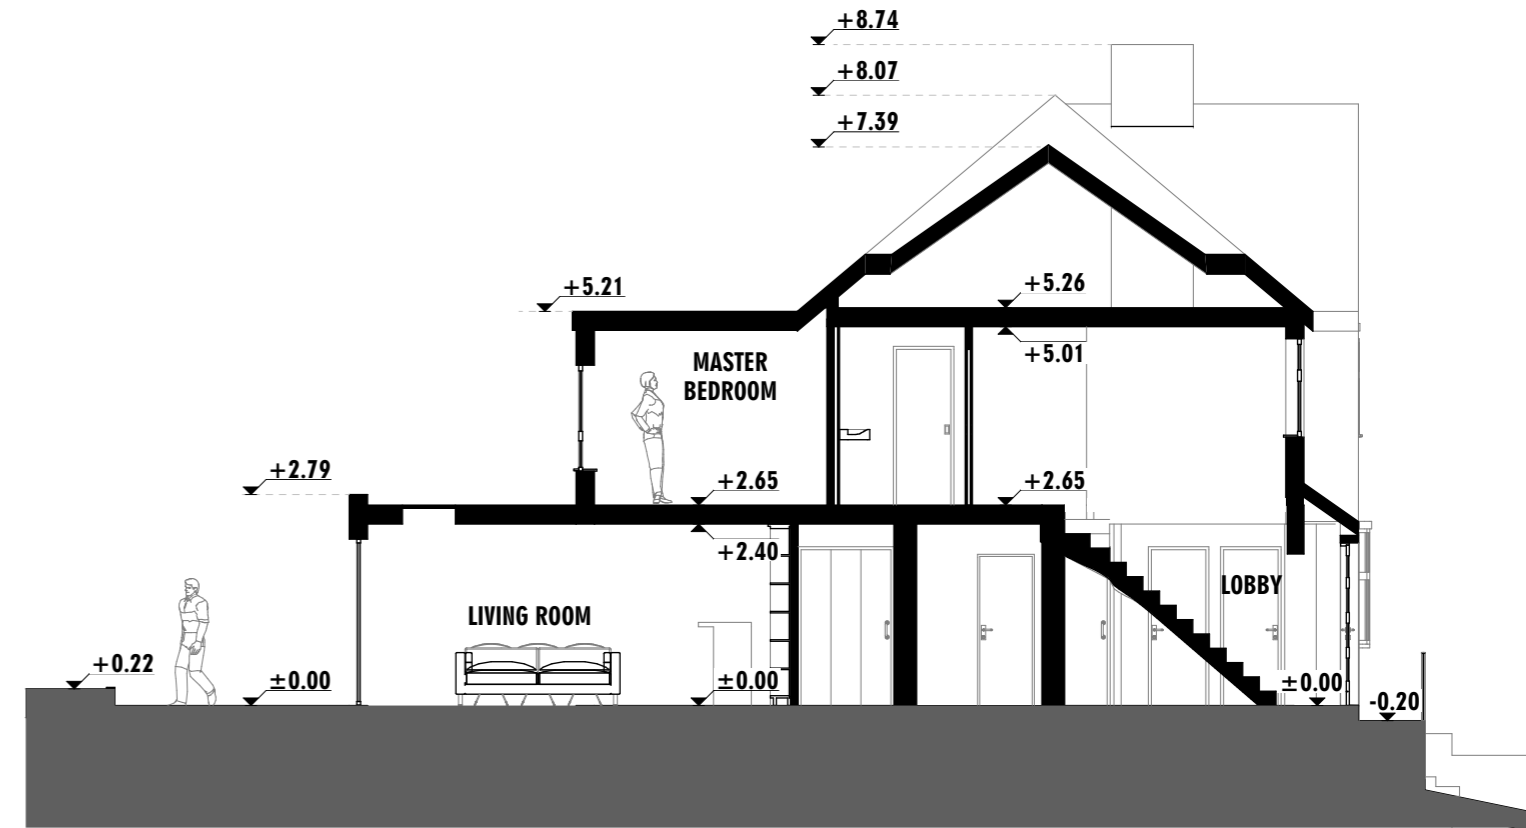

Proposed Building Section

1:100

0m 1m 2m 3m 5m



A9 ARCHITECTS

The Minster Building, 21 Mincing Lane, London, EC3R 7AG
www.A9architects.com
TEL: +44 (0) 20 7470 9299 EMAL: info@a9architects.com

PROJECT	21 Beechcroft Ave Bexleyheath, Bexley DA7 6QR
DESCRIPTION	Ground Floor rear extension & First Floor side and rear extensions

CLIENT	Mr Eric Harrison
---------------	------------------

DRAWING TITLE	Proposed Section and 3D Perspectives
----------------------	--------------------------------------

DRAWN	CHECKED	DATE	SCALE
AD, JD	AD, AG	02.06.2021	1:100 @A3
JOB No.	DWG No.	REVISION	
709	07	C	