




Proposed Front Elevation 1:100

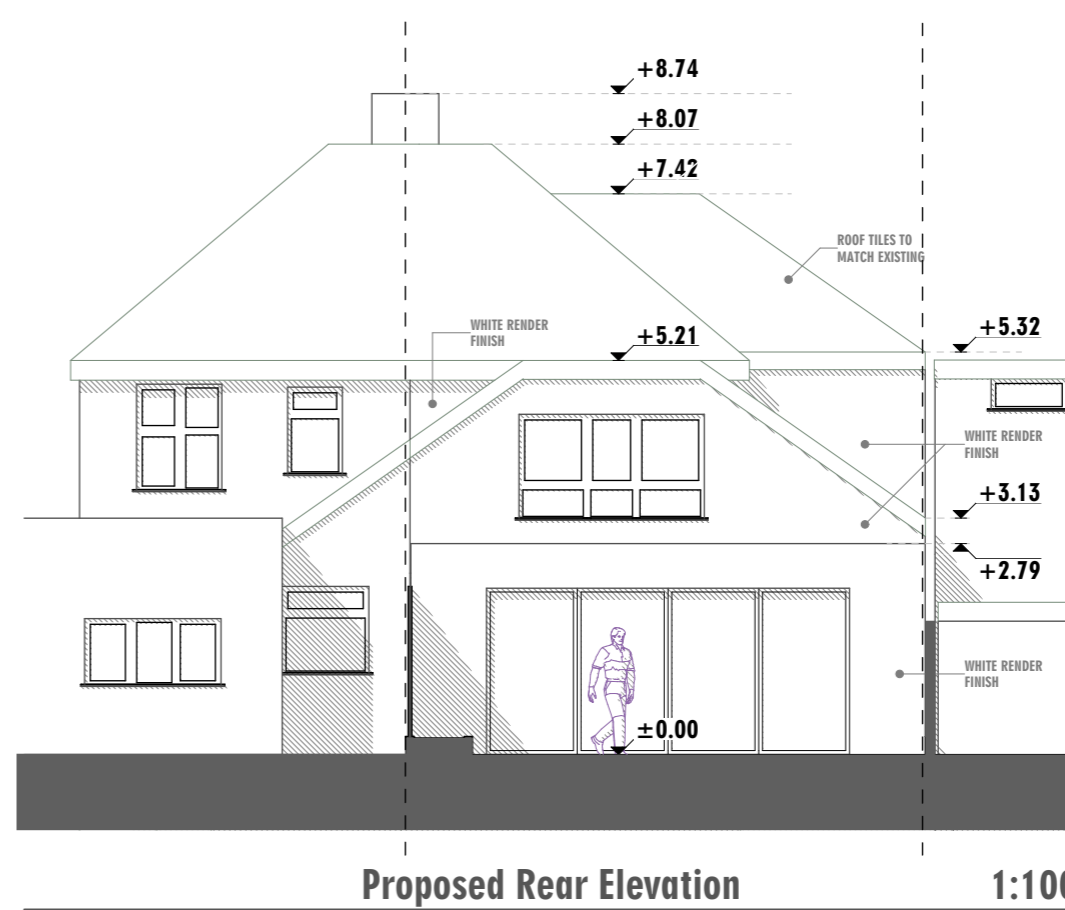

Proposed Rear Elevation 1:100

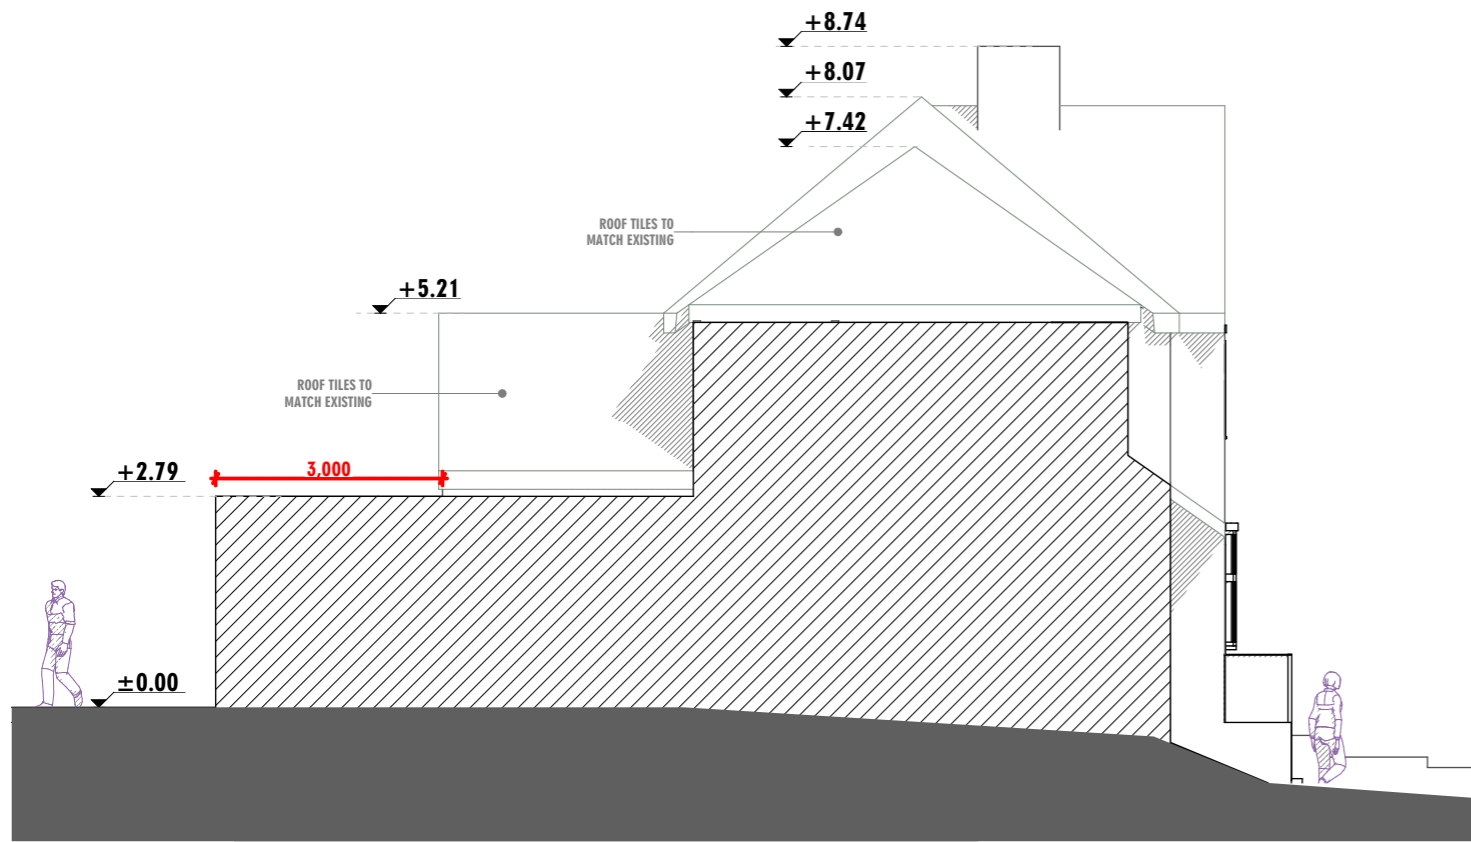

Proposed Flank Elevation 1:100

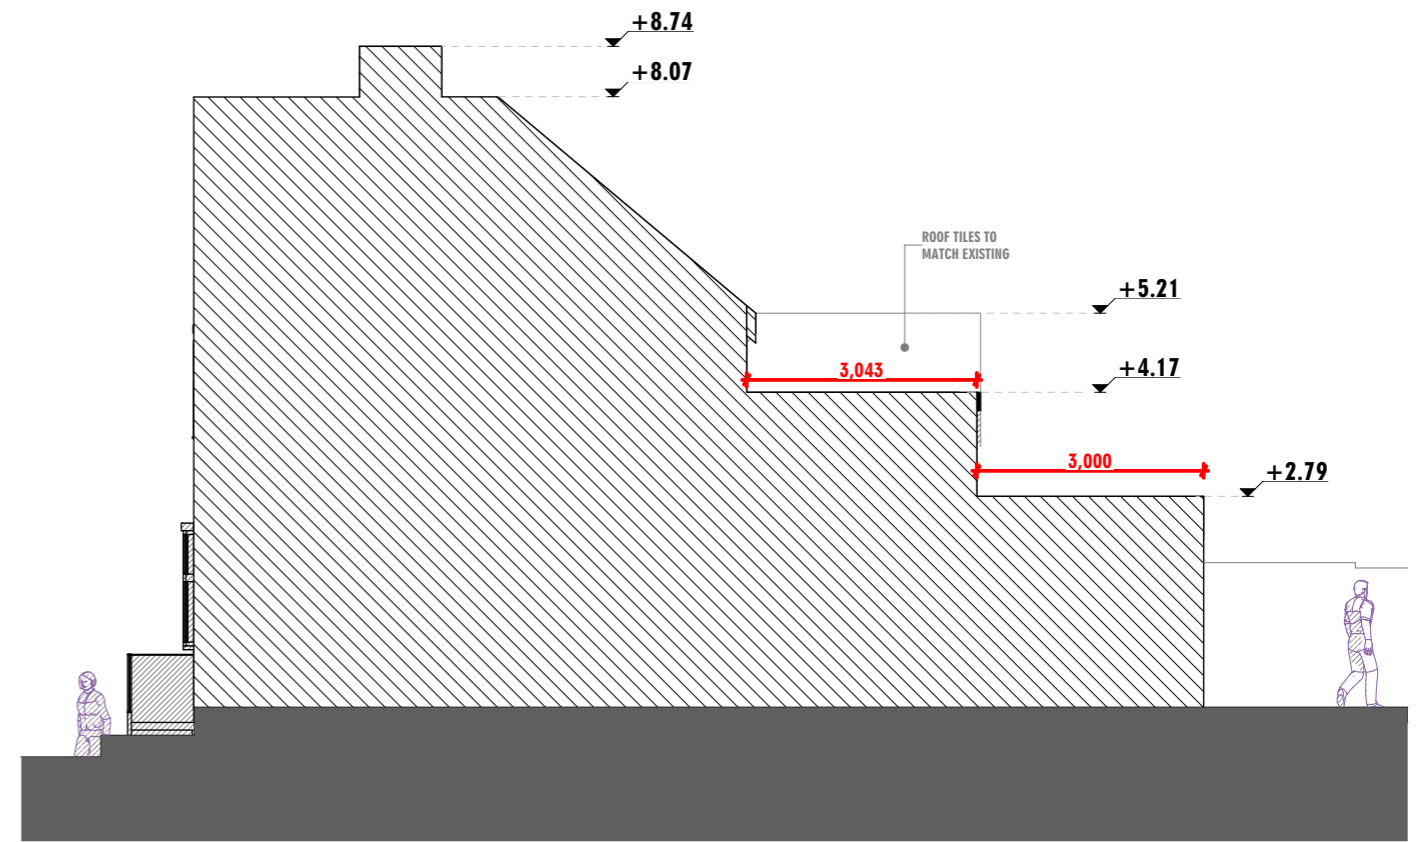

Proposed Side Elevation 1:100