



AVENUE

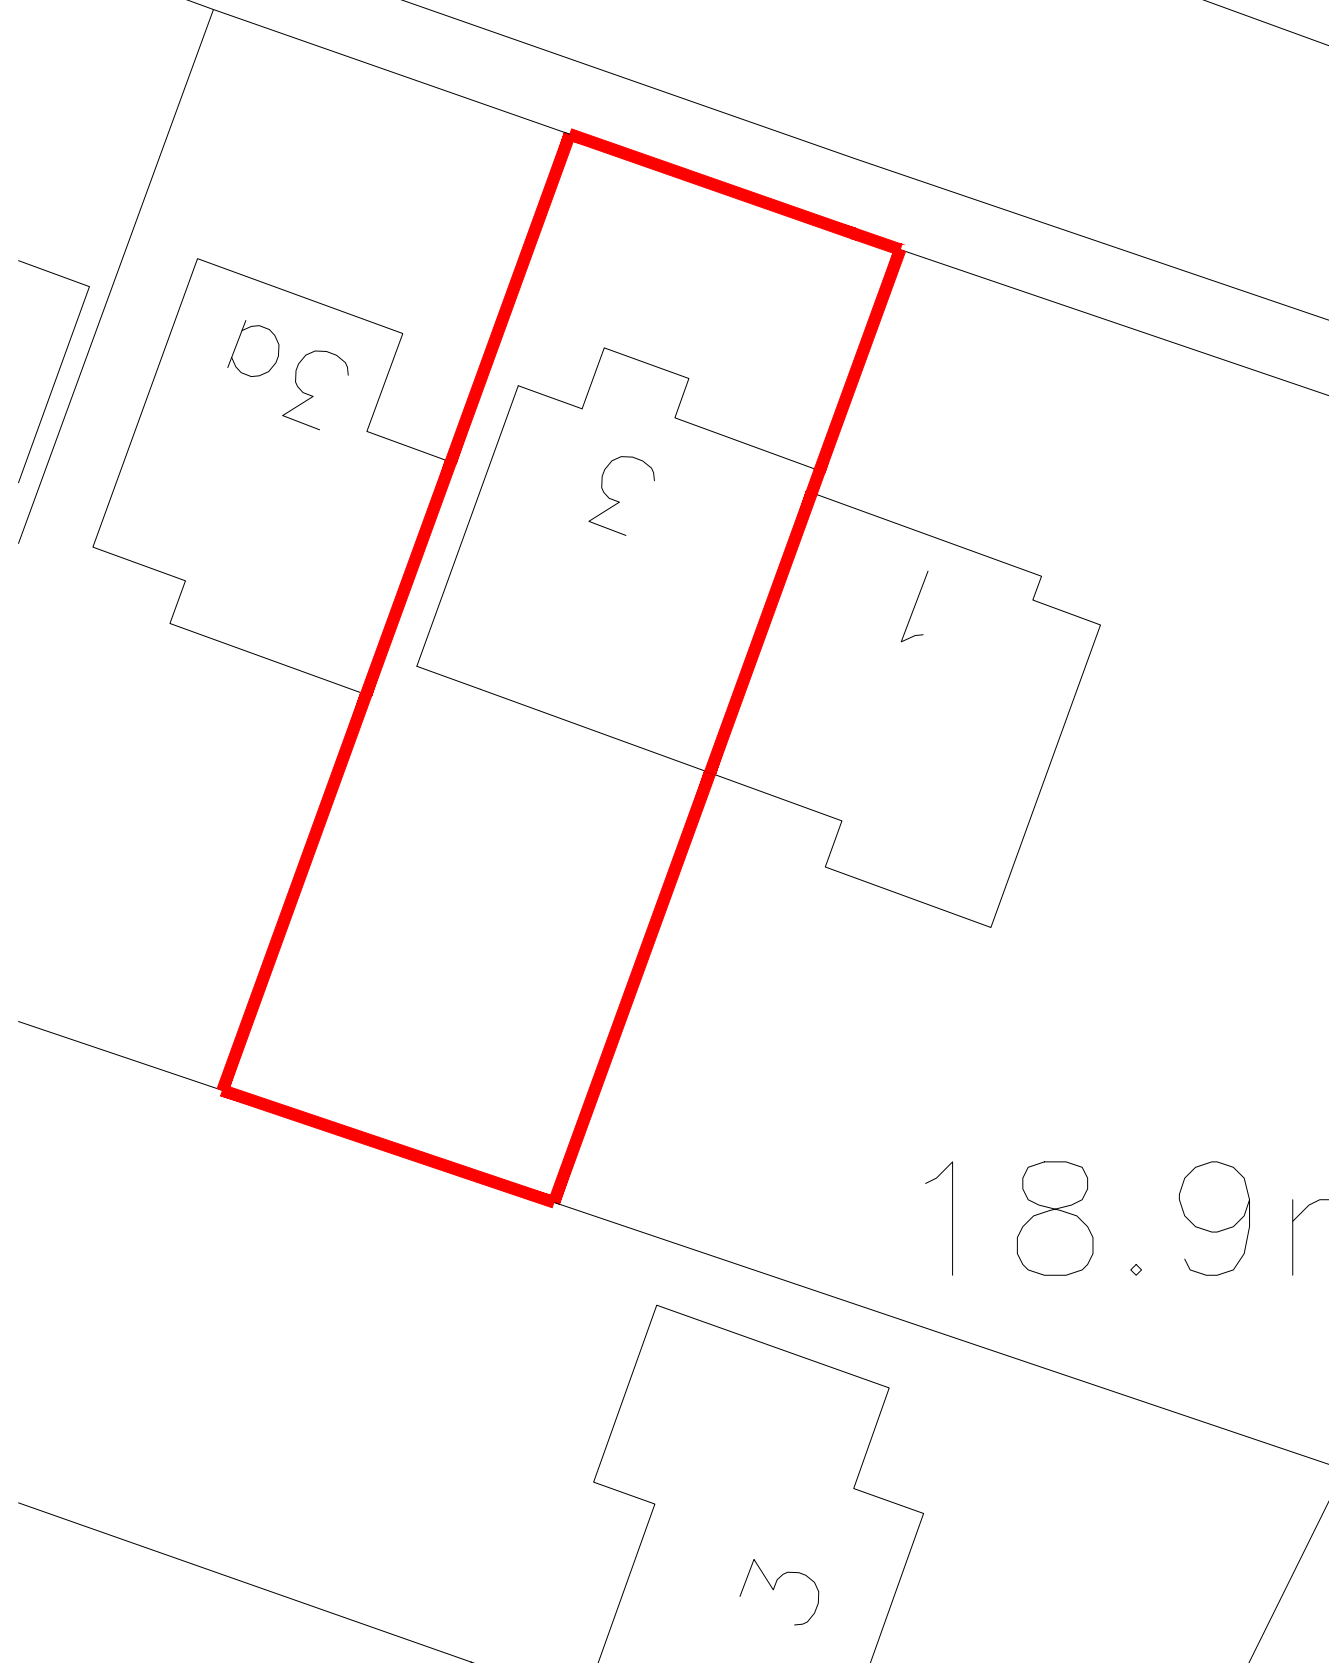


18.9r

SITE BLOCK PLAN - SCALE
1:200 @A3

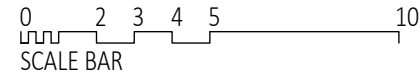

SITE LOCATION PLAN - SCALE
1:1250 @A3

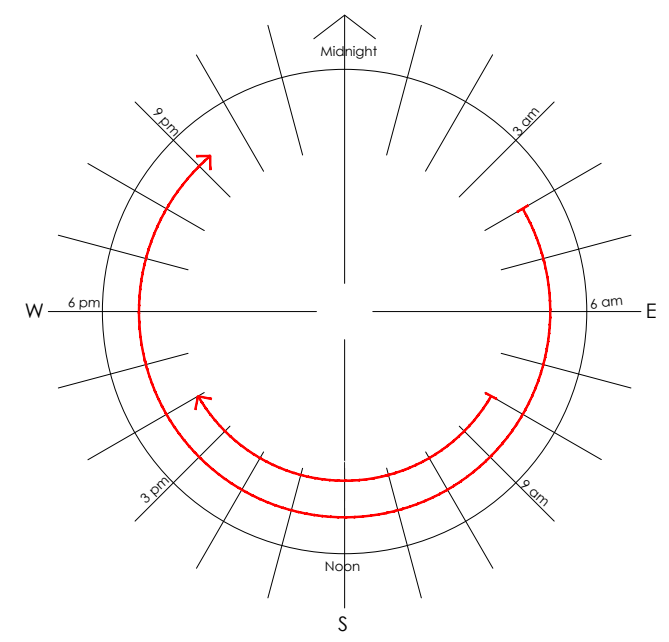

PROJECT 3 WOODHILL AVENUE, PORTISHEAD. BS20 7EX		
TITLE EXISTING SITE + BLOCK PLANS		
DRAWING NUMBER 1465-P-050		
REVISION		
REV	DATE	DESCRIPTION
ISSUE REGISTER		
REV	DATE	DESCRIPTION
SCALE SEE PLAN		DATE 23.04.2021
T : 0117 9144282 E : MATT@BOLT-DESIGN.CO.UK		
<small>The contractor will be held responsible for the accuracy of the setting out and checking of all dimensions on drawings and on site. Do not scaled from drawing. Copyright</small>		