



SITE BLOCK PLAN - SCALE
1:200 @A3

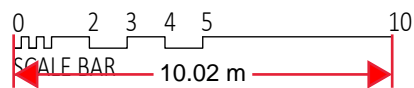

SITE LOCATION PLAN - SCALE
1:1250 @A3

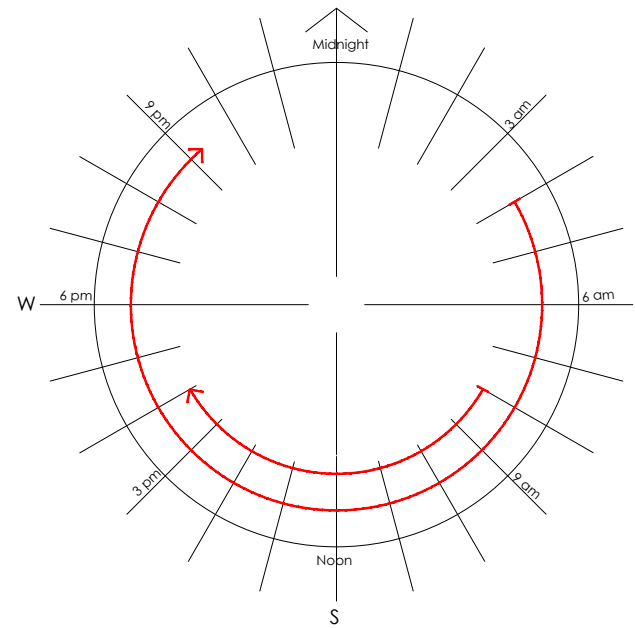

PROJECT 3 WOODHILL AVENUE, PORTISHEAD, BS20 7EX	
TITLE PROPOSED SITE + BLOCK PLANS	
DRAWING NUMBER 1465-P-100	
REVISION	
REV	DATE DESCRIPTION
ISSUE REGISTER	
REV	DATE DESCRIPTION
SCALE 1:50 @ A3	DATE 23.04.2021
T: 0117 9144282 E: MATT@BOLT-DESIGN.CO.UK	
<small>The contractor will be held responsible for the accuracy of the setting out and checking of all dimensions on drawings and on site. Do not scaled from drawing. Copyright</small>	