


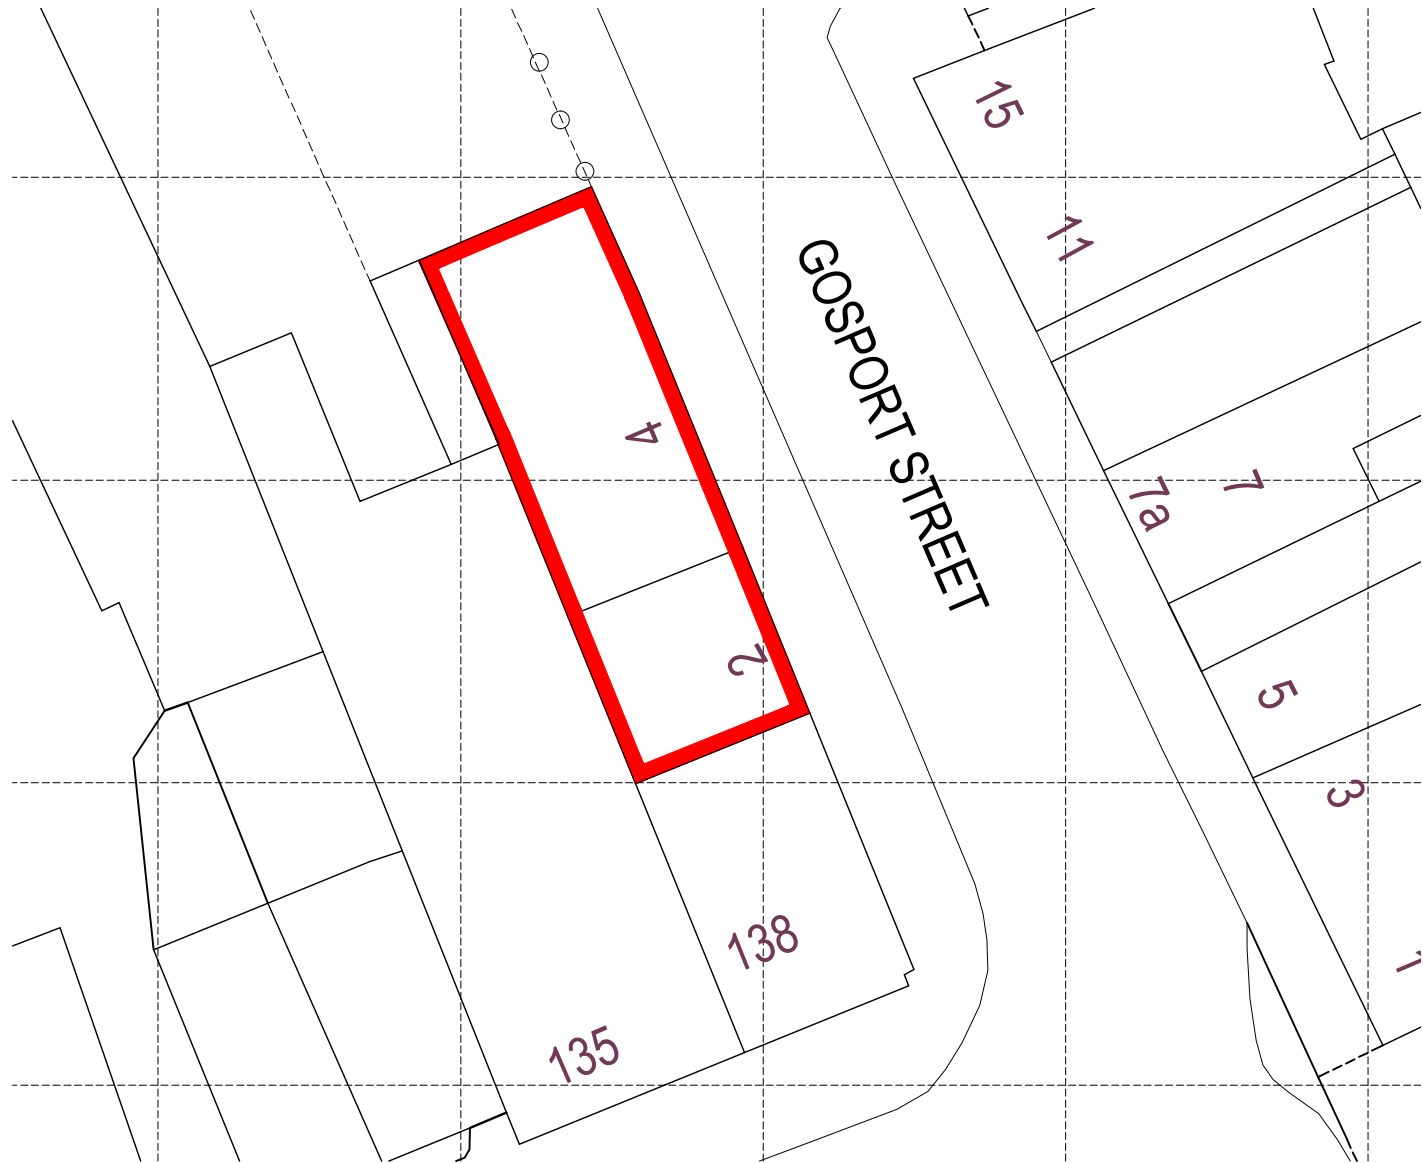

LOCATION PLAN (SCALE 1:500)



BLOCK PLAN (SCALE 1:250)

Notes:

OTHER THAN FOR THE PURPOSES OF PLANNING, DO NOT SCALE THESE DRAWINGS.
USE WRITTEN DIMENSIONS ONLY. ALL DIMENSIONS TO BE CHECKED ON SITE PRIOR TO COMMENCEMENT OF WORK.

THIS DRAWING IS THE COPYRIGHT OF SIMPSON HILDER ASSOCIATES LIMITED AND MAY NOT BE REPRODUCED, COPIED OR ALTERED IN ANY WAY WITHOUT WRITTEN AUTHORITY



ITEMS CLOUDED WITH A DASHED LINE ARE TO BE CONFIRMED, SUBJECT TO DETAIL DESIGN AND CAN BE EXPECTED TO CHANGE.



REVISION CLOUD.

Rev.	Date	Description	By	Check
*	*	*	*	*

Drawing Status

FOR INFORMATION

Client

Principal Contractor

Design Consultant



67A HIGH STREET
LYNDHURST
HAMPSHIRE
SO43 7BE
T: 023 80 283798
F: 023 80 283688
E: sha@simpsonhilder.co.uk

Project Title

2a - 4a & 2b - 4b GOSPORT St.
LYMINGTON
HAMPSHIRE
SO41 9BE

Drawing Title

BLOCK & LOCATION PLAN

Scales (@ A3 SIZE)

1:250 & 1:500

Size

A3

Drawn

SL

Date

NOVEMBER 2020

Checked

Date

Drawing No.

9553-SHA-SW-XX-DR-A-100

Revision

P1

