




EXISTING SIDE ELEVATION



PROPOSED SIDE ELEVATION

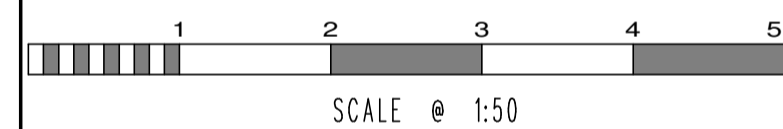

No.	Date	By	Contents
Revisions			

Site Address  
 3 LANCASTER AVENUE  
 HADLEY WOOD  
 EN4 0EP

Job Title  
 SINGLE STOREY SIDE EXTENSION  
 AND INTERNAL ALTERATIONS

Drawing Title  
 EXISTING AND PROPOSED SECTION

Scale 1:50 @ A1 Date 05/21 Drawn by AJC

**Alan Cox**  
 associates  
 Architectural & Planning Consultants  
 TEL: 020 - 8440 - 7777  
 FAX: 020 - 8364 - 9556

Drp.No. 507521 008 Rev. -