



MAIN ENTRANCE ELEVATION

- Sheet Notes
- ① New green awning fixed to wall (no wordmark)
 - ② New internally illuminated in line flush mounted LED wordmark. Note - no raceway, all individually illuminated lettering
 - ③ Paint all external window and door frames RAL 7013
 - ④ Background colour RAL 7044 Silk Grey

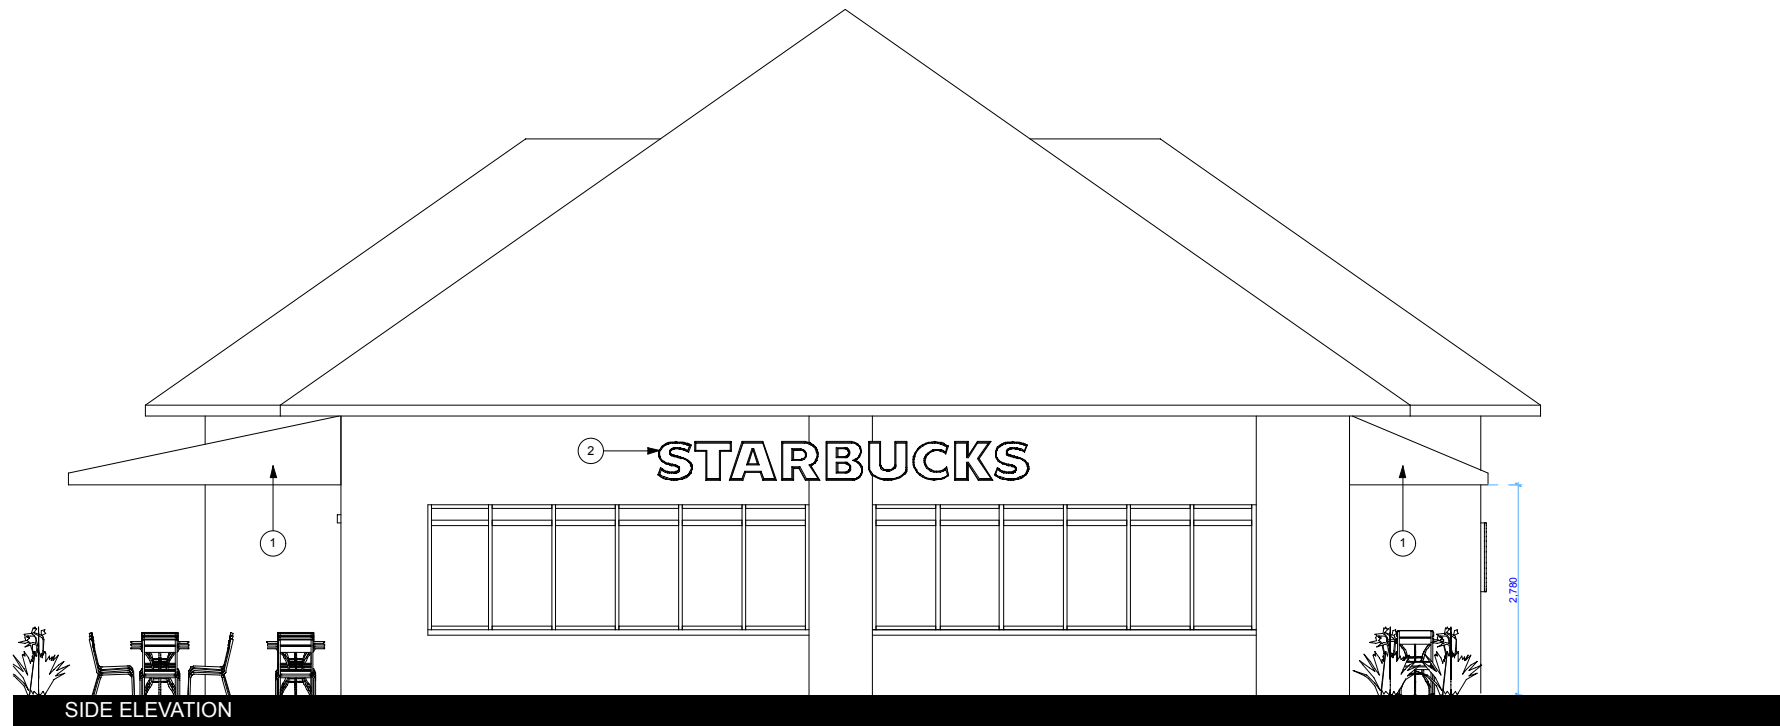

SIDE ELEVATION

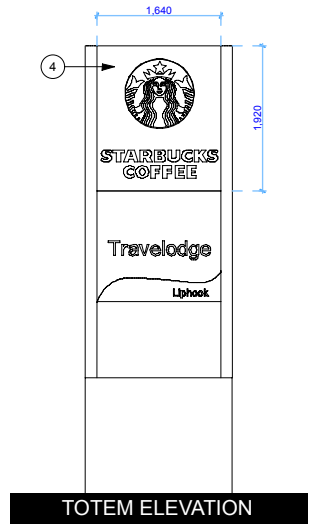

TOTEM ELEVATION

architecture design limited

The Fitted Rigging House
Anchor Wharf,
The Historic Dockyard,
Chatham, Kent, ME4 4TZ

+44 (0)1634 791166
www.adesign.ltd
/adesignlimited

registered in England and Wales, No.08419252

This document and its design content is copyright ©. It shall be read in conjunction with all other associated project information including models, specifications, schedules and related consultants documents. Do not scale from documents. All dimensions to be checked on site. Immediately report any discrepancies, errors or omissions on this document to the Originator. If in doubt ASK.

Originator: **Lee Ironmonger**
Checked by: **##**
Client: **23.5 Degrees Limited**

site address: **Starbucks A3 Northbound Liphook GU30 7TT**

SBUX Liphook DT
Drawing no: **39.05/02.2** Status: **Planning**
Date: **29/07/2021** Time: **11:04**
Scale: **1:100@A3**

Main and Side Elevations

