





**AA Section AA**  
Scale: 1:50




**BB Section BB**  
Scale: 1:50

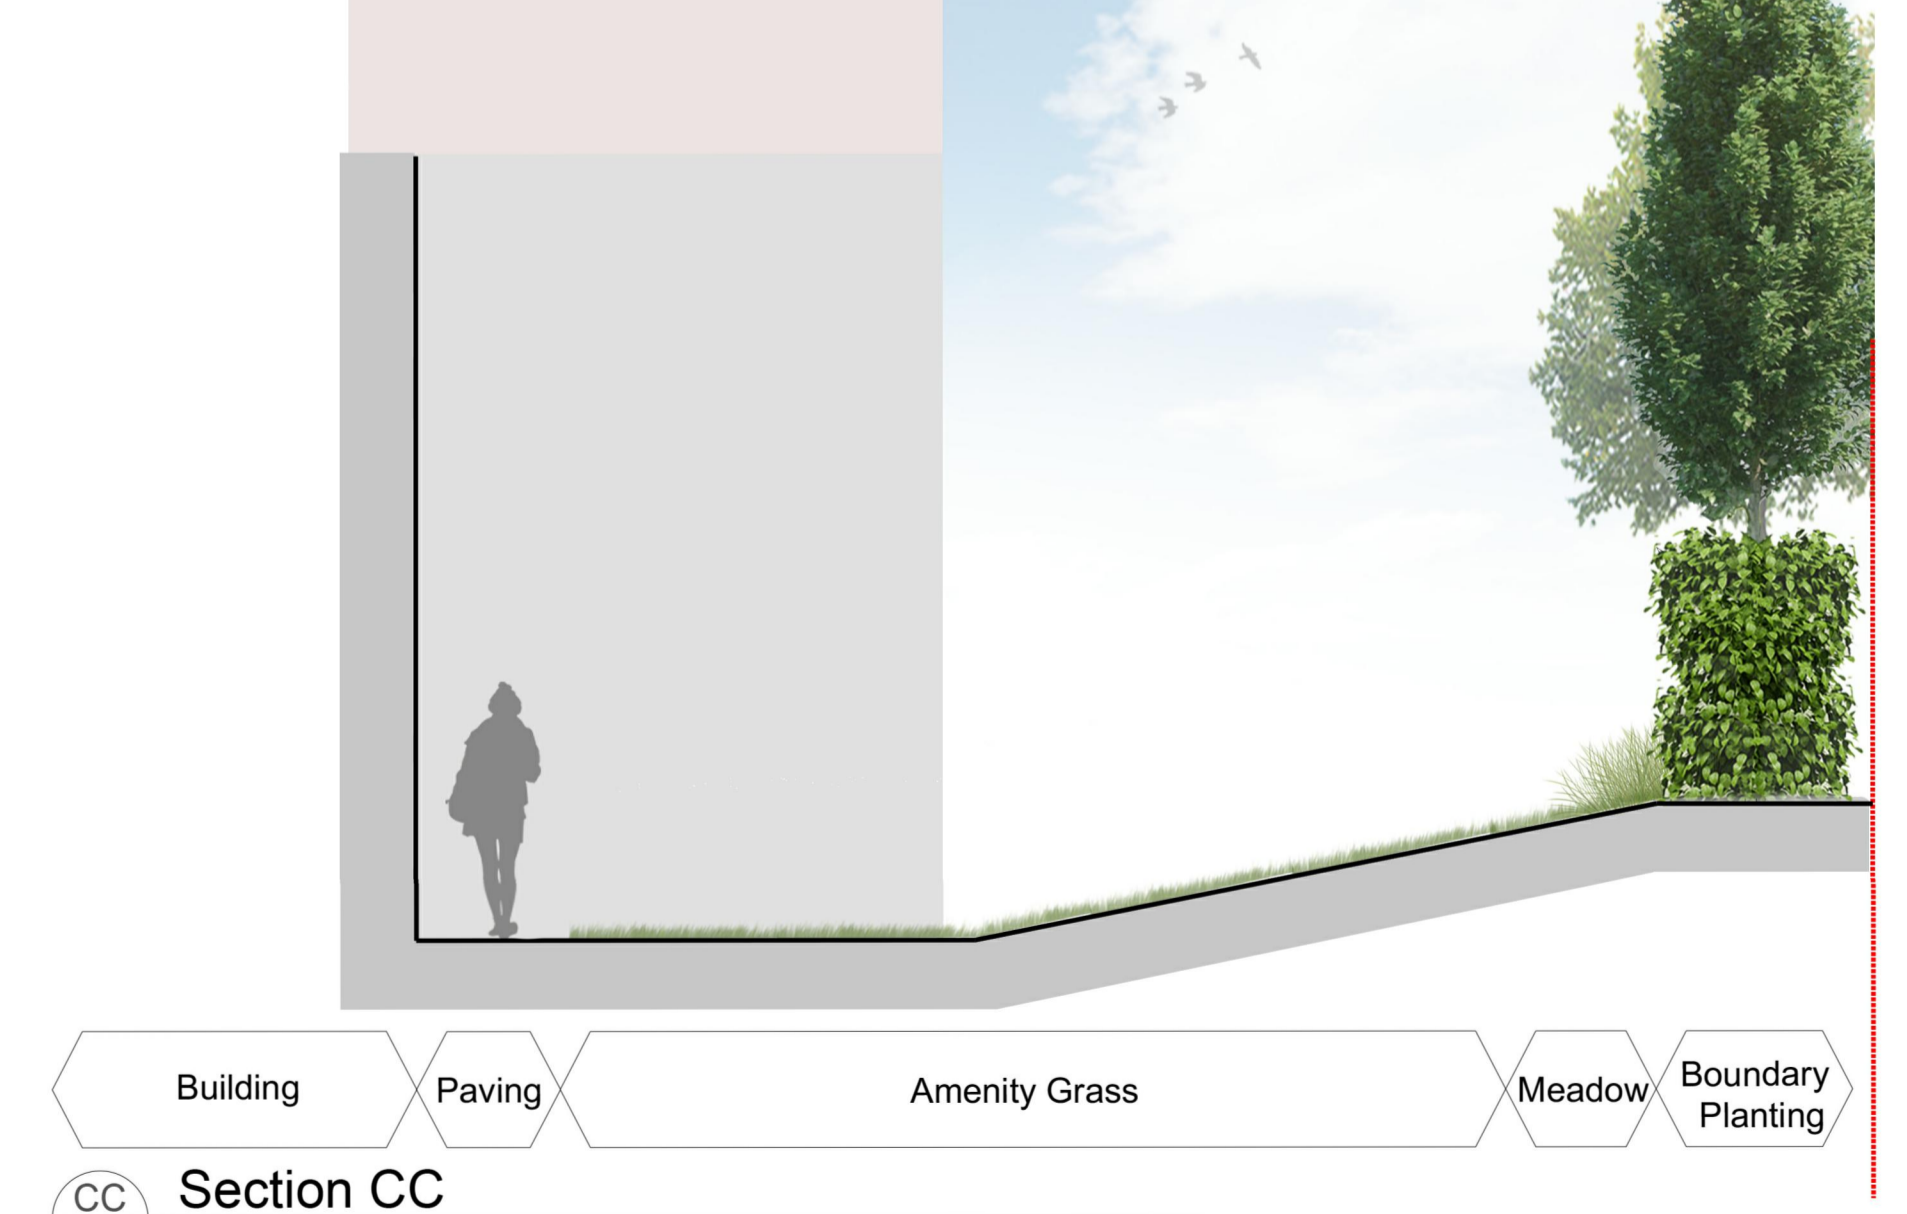

**CC Section CC**  
Scale: 1:50

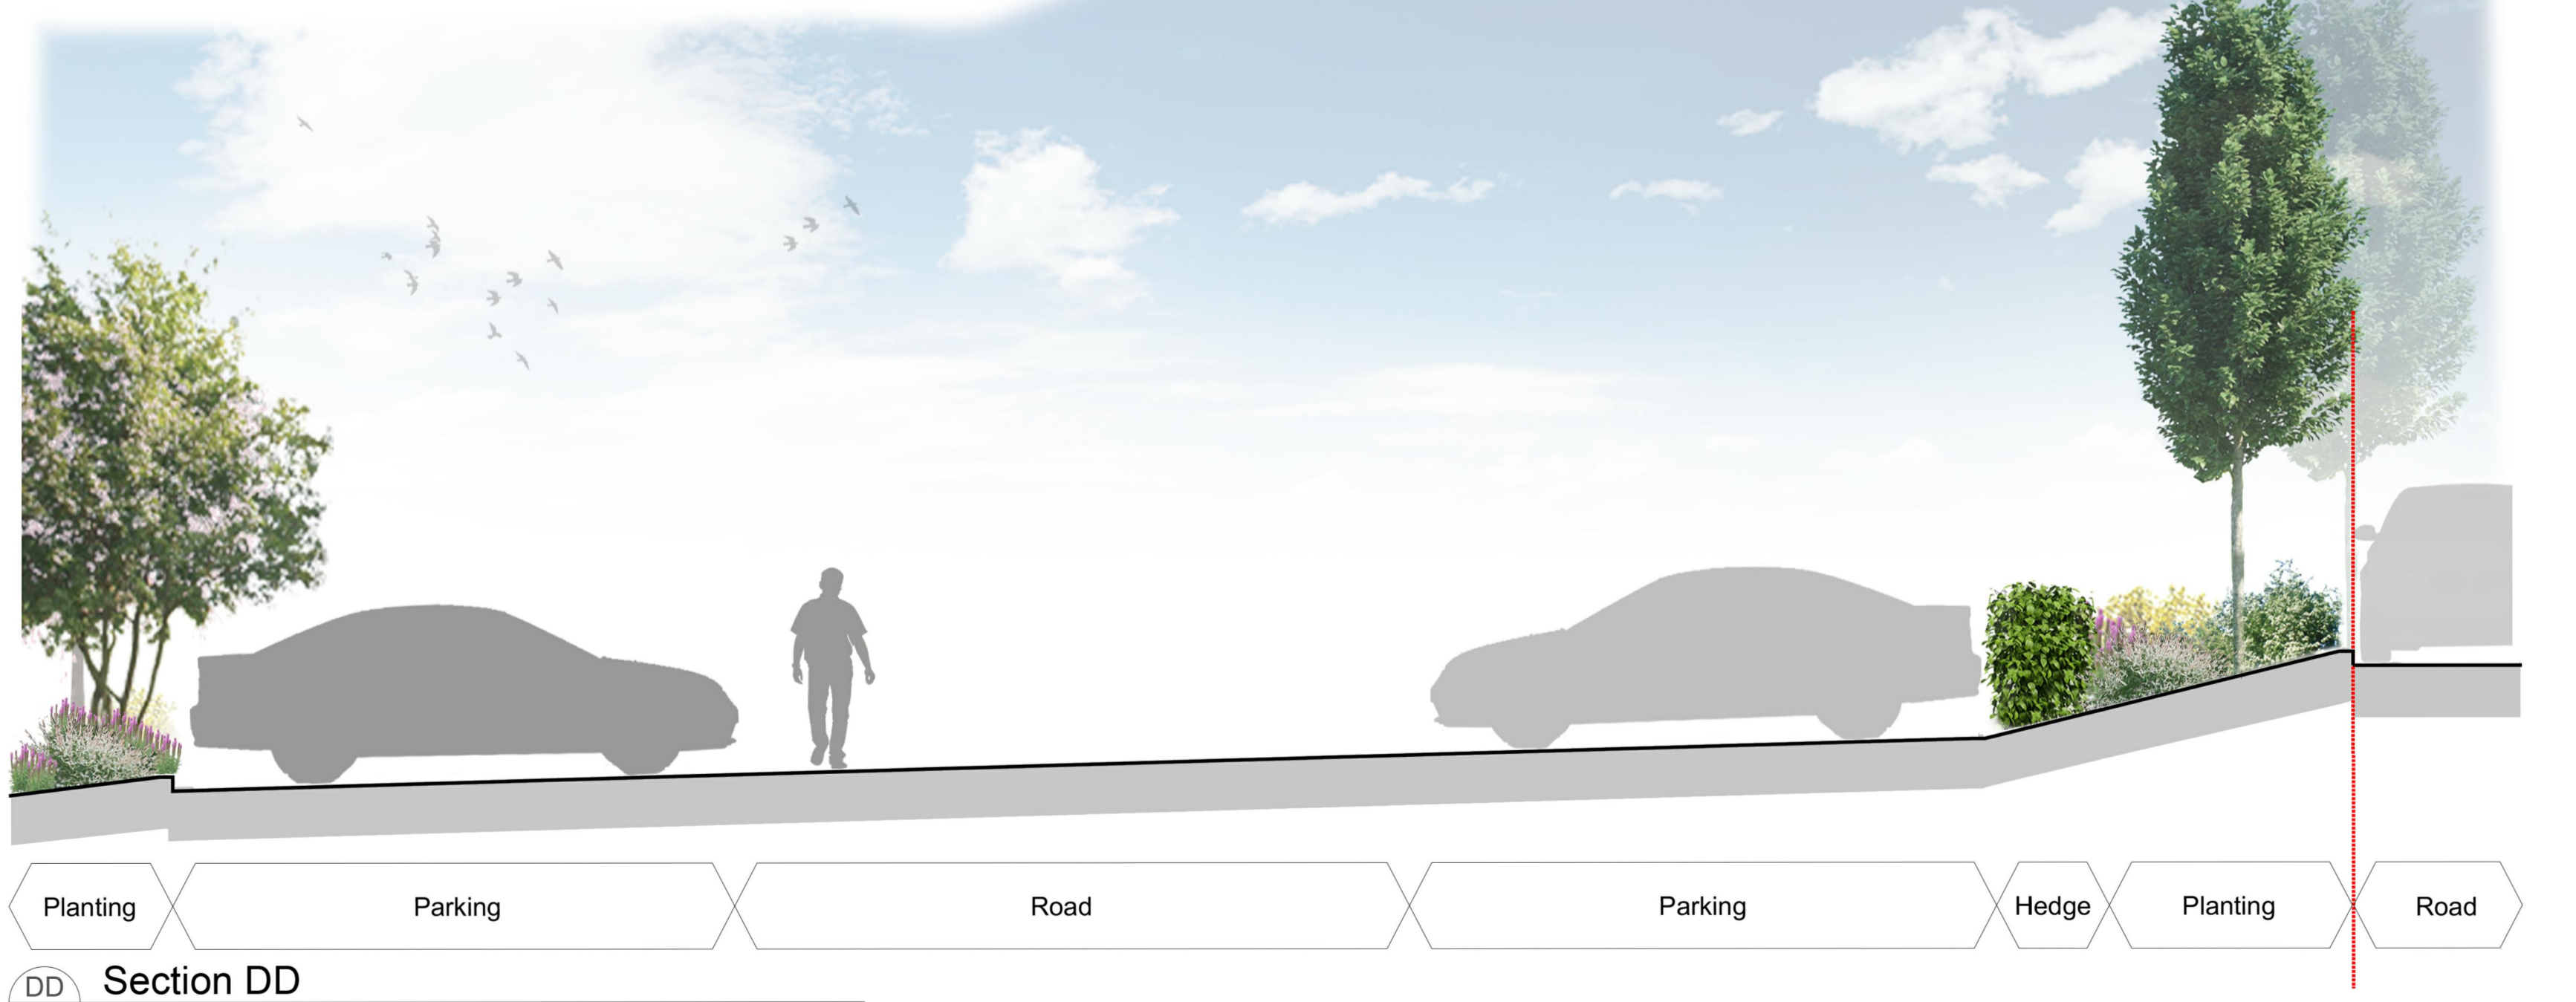

**DD Section DD**  
Scale: 1:50

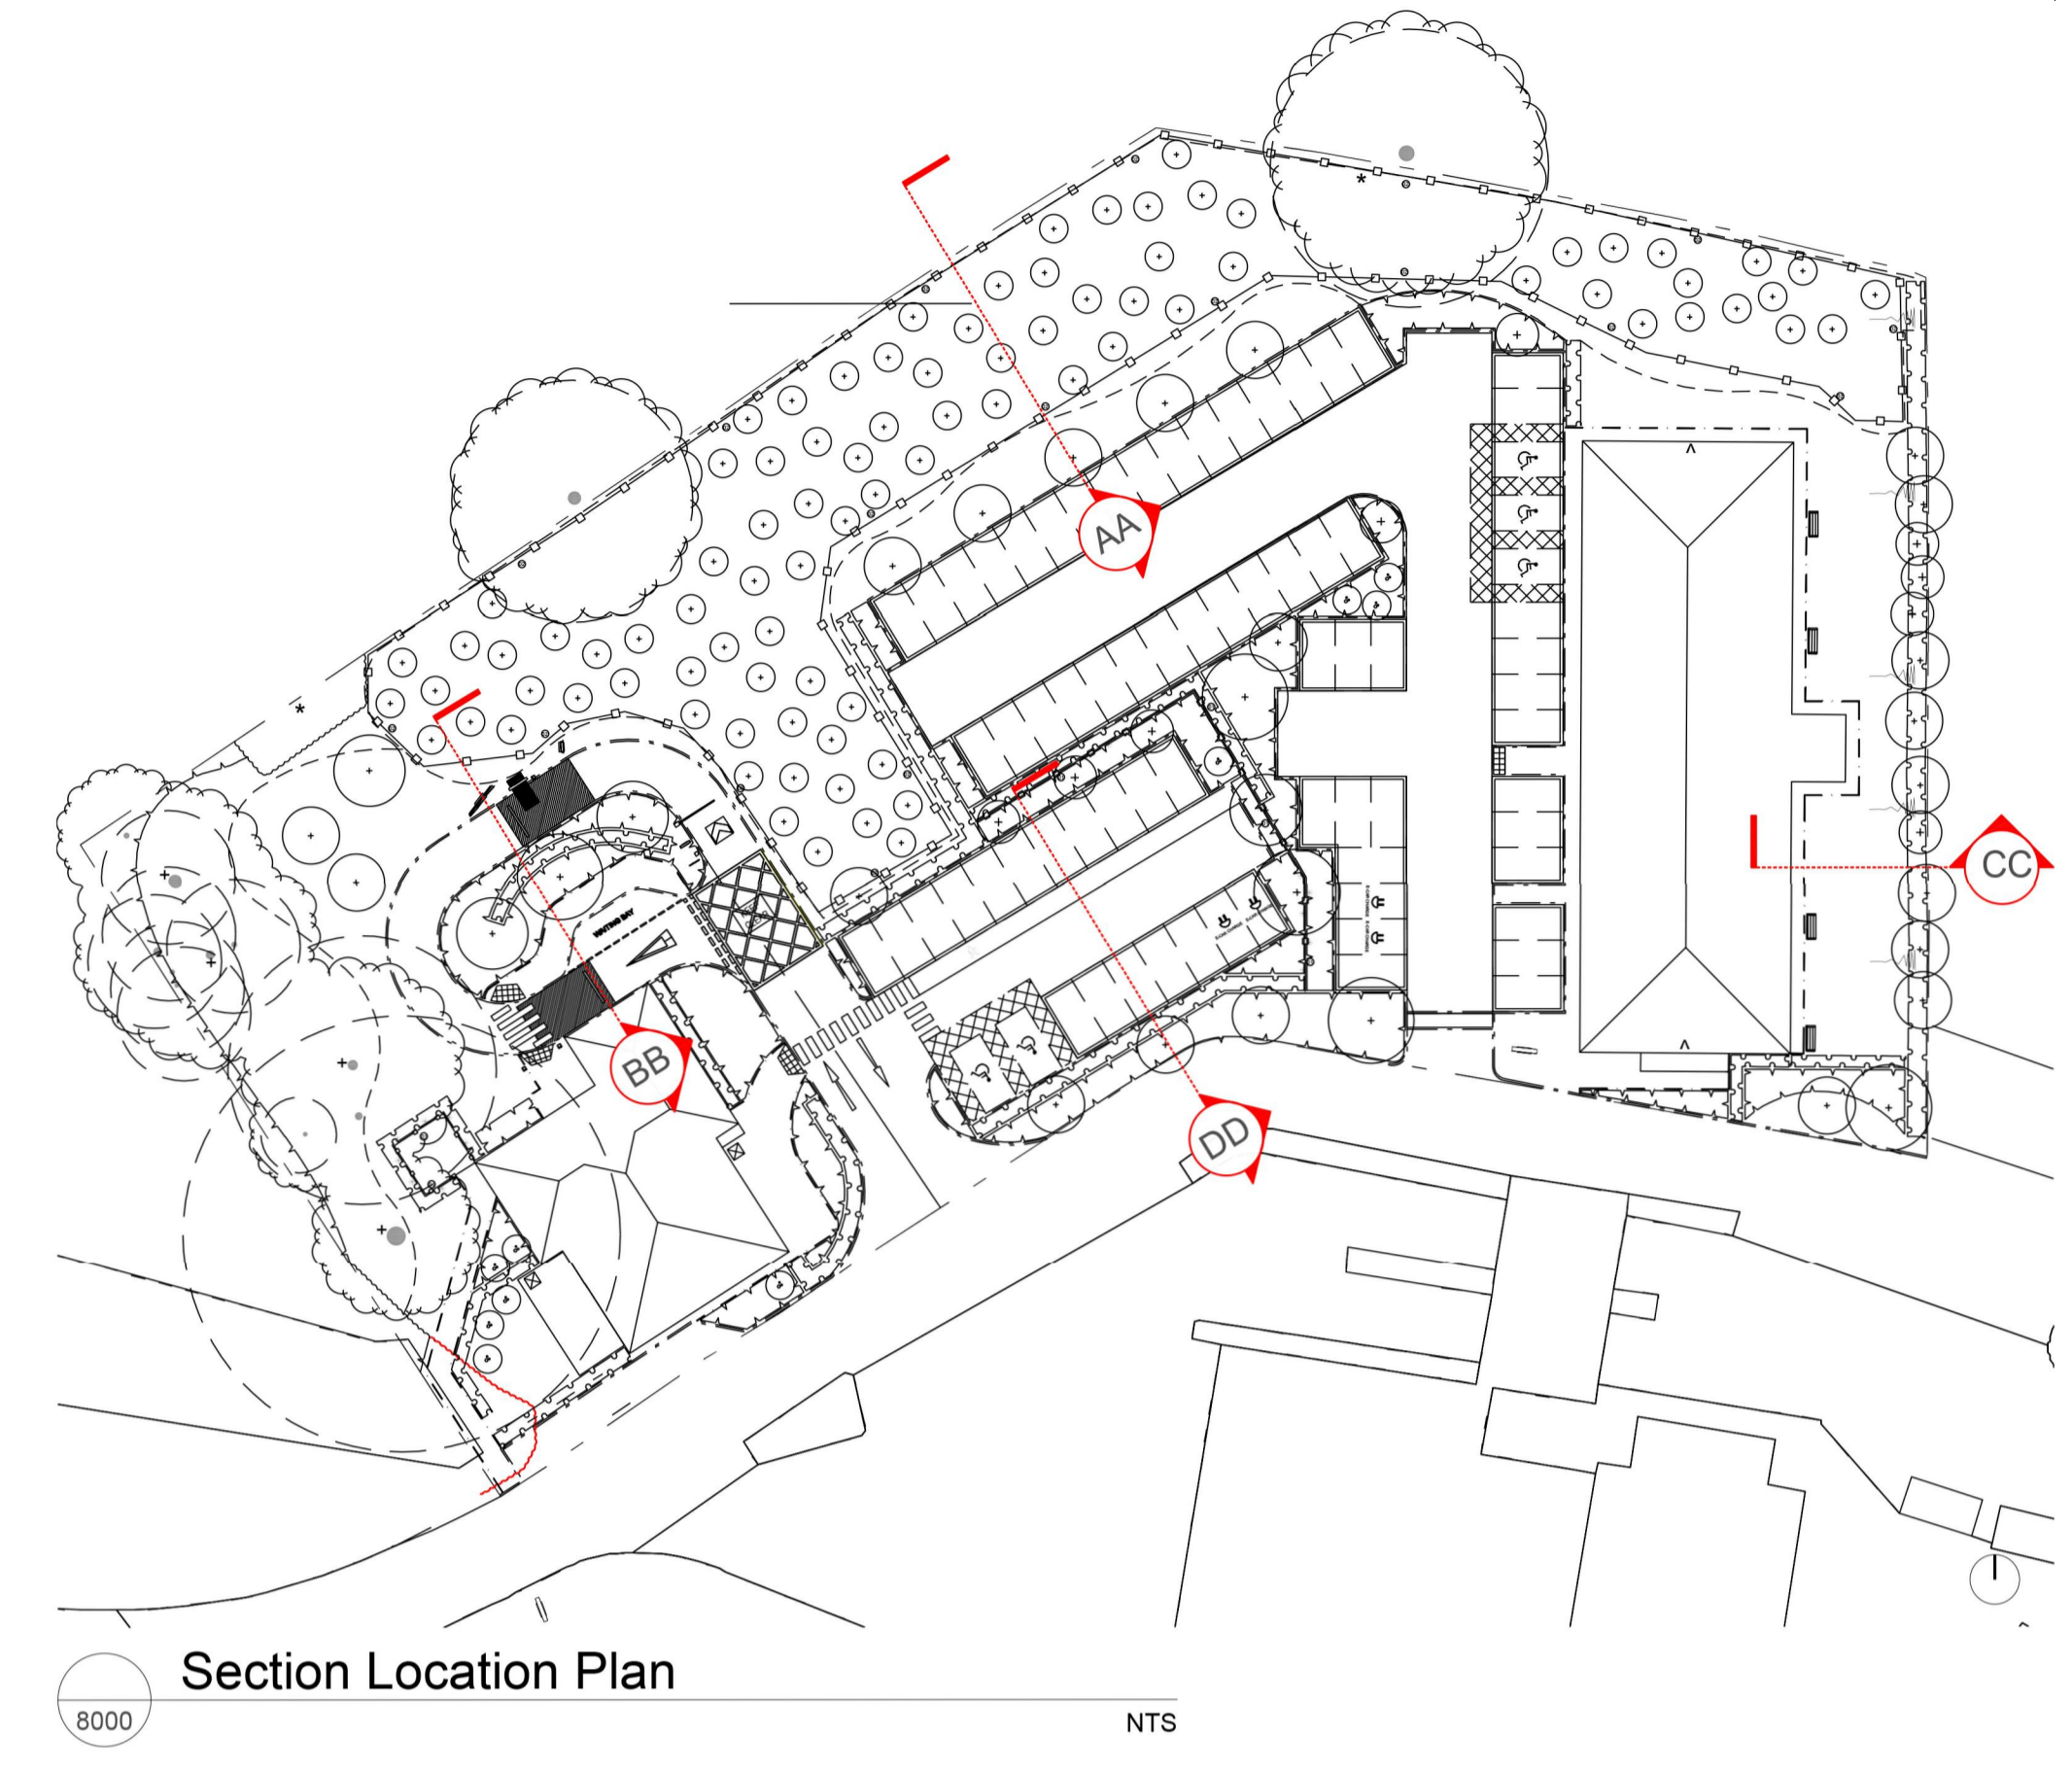

**Section Location Plan**  
Scale: 8000, NTS

The drawing file content, including any images, is the property of Fabrik and shall not be copied or reproduced without written consent from the owner. Copyright 2021. All rights reserved. Reference number: D3039-FAB-00-XX-DR-L-8000 PL01.dwg

Revision	Date	Description	By	Check
PL03	25.06.2021	Location Plan amended following client comments. Issued for Planning	af	hg
PL02	23.06.2021	Amended in line with comments received. Issued for Planning	af	hg
PL01	15.06.2021	Issued for Planning	af	hg
Drawn			af	hg
Checked			af	hg

**fabik** landscape architects  
Lipnott House | 15 Linton Street | Alton | Hampshire | GU34 1HG  
T: 01429 332350 | E: alton@fabrik.com | W: www.fabrik.com

Project: **A3 Services Northbound, Liphook** Client: **Liphook A3 Services Ltd**

Drawing Title: **Illustrative Sections** Drawn By: **af** Checked By: **sg** Drawn Scale: **1:50 @ A1** Date of First Issue: **June | 2021**

Purpose of Issue: **ISSUED FOR PLANNING APPROVAL**

Project Number	Client	Zone	Level	File Type	Scale	Number	Revision
D3039	FAB	00	XX	M2	L	8000	P03