


Restocking Area
Refer to Matrix 001 on drawing
D3039-FAB-00-XX-DR-L-0001
Layout shown is indicative only

Restocking Notice RN14/20-24
Area: 14,666m²
90 ind. Whipp trees Proposed
70% Oak & 30% Birch
(Indicative Layout shown)

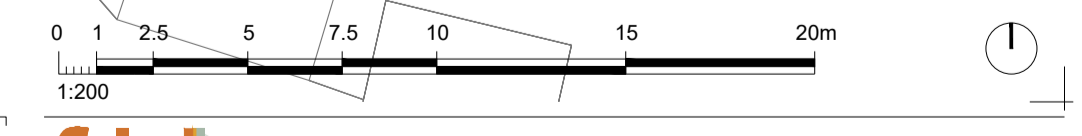

fabik landscape architects
Lipthook House | 15 Lipthook Street | Alton | Hampshire | GU34 1HG
T: 01429 332350 | E: alton@fabrik.com | W: www.fabrik.com

Project: A3 Services Northbound, Lipthook
Client: Lipthook A3 Services Ltd

Drawing Title: Landscape Hard and Soft General Arrangement Plan

Issue Number	Date	Zone	Level	File Type	Role	Number	Revision
D3039	FAB	00	XX	DR	L	1000	P03

ISSUED FOR PLANNING APPROVAL

Drawn By: mf
Checked By: sg
Drawn Scale: 1:200 @ A1
Date of First Issue: June | 2021

PL03	25.06.2021	Amended following client comments, issued for Planning	mf	sg
PL02	23.06.2021	Amended in line with comments received, issued for Planning	mf	sg
PL01	15.06.2021	Issued for Planning	mf	sg
Drawn			mf	sg
Checked			mf	sg

Disclaimer:
1. This drawing is copyright of fabrik ltd. It must not be copied or reproduced without written consent from the owner.
2. Do not scale from this drawing. Only figured dimensions are to be taken from this drawing.
3. All contractors must read and be responsible for taking and checking all dimensions related to the works shown on the drawing prior to fabrication or setting out.
4. This drawing uses coloured lines. Please do not rely on a monochrome copy.

External References:
• D3039/05 CAD/01 Autocad/M2 - Model/D3039-FAB-00-XX-M2-L-0001 Legend
• D3039/05 CAD/01 Autocad/M2 - Model/D3039-FAB-00-XX-M2-A-0001 - Architects Base