





COPYRIGHT
 This drawing is the property of the Design Practice. Copyright is reserved by them and the drawing is issued on the condition that it is not copied, reproduced, retained or disclosed to any unauthorised person, either wholly or in part without the consent in writing of the Design Practice.
DIMENSIONS:
 N.B any variations between stated dimensions and site dimensions should be reported to the Architect prior to work being executed.

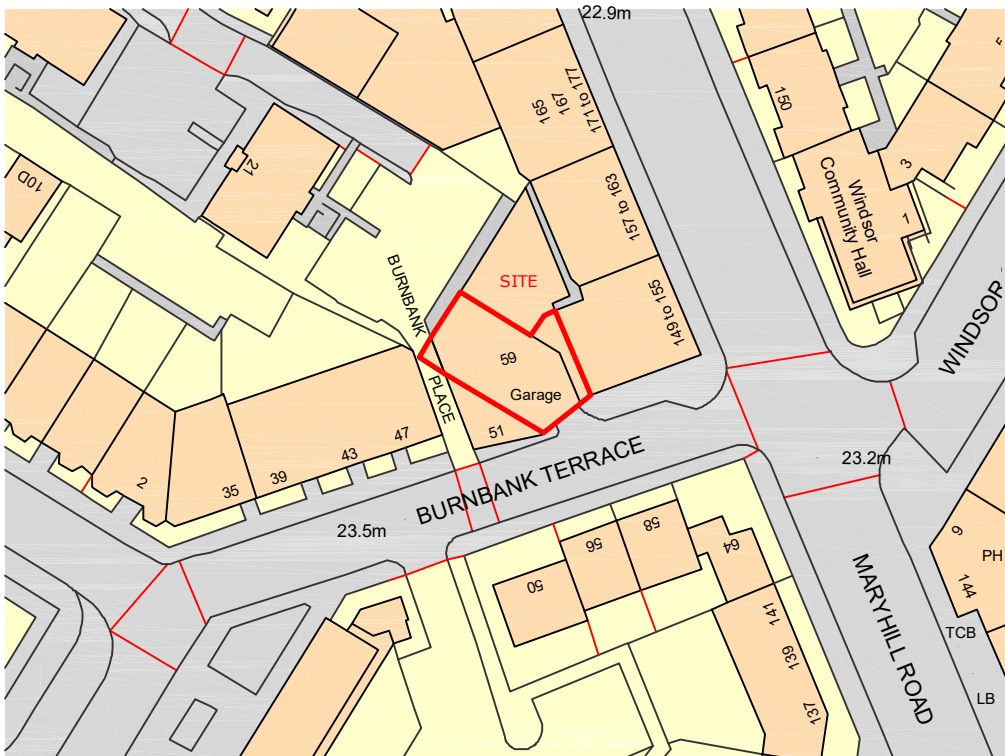

Ordnance Survey, (c) Crown Copyright 2020. All rights reserved. Licence number 100022432

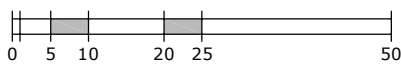

LOCATION PLAN

SCALE - 1:1000

	A Site boundary amendment	08/12
--	---------------------------	-------

DESIGN

PRACTICE

CHARTERED ARCHITECTS
 INTERIOR DESIGNERS
 PLANNING SUPERVISORS

10 LYNEDOCH CRESCENT,
 GLASGOW G3 6EQ
 TELEPHONE: 0141-332 4436
 Fax: 0141 331 2751

E-MAIL: design@design-practice.com

Job :
**59 Burnbank Terrace
 G20 6UQ Glasgow**

Detail :
Location Plan

Drawing No : 499A-00	Scale : 1:1000
Date : Dec 20	Drawn by: AC
REVISIONS	A