


Do not scale from this drawing. All dimensions to be checked on site prior to manufacture and construction. This drawing is the property of Harrison Ince Holdings Limited and should not be reproduced without permission. All discrepancies to be brought to the attention of the architect immediately. This drawing is to be read in conjunction with the specification / bill of quantities and related drawings.

REVISIONS


- FIRST ISSUE

25.09.2019 OC

 


**EXISTING WINDOW SECTION**

Scale 1:20

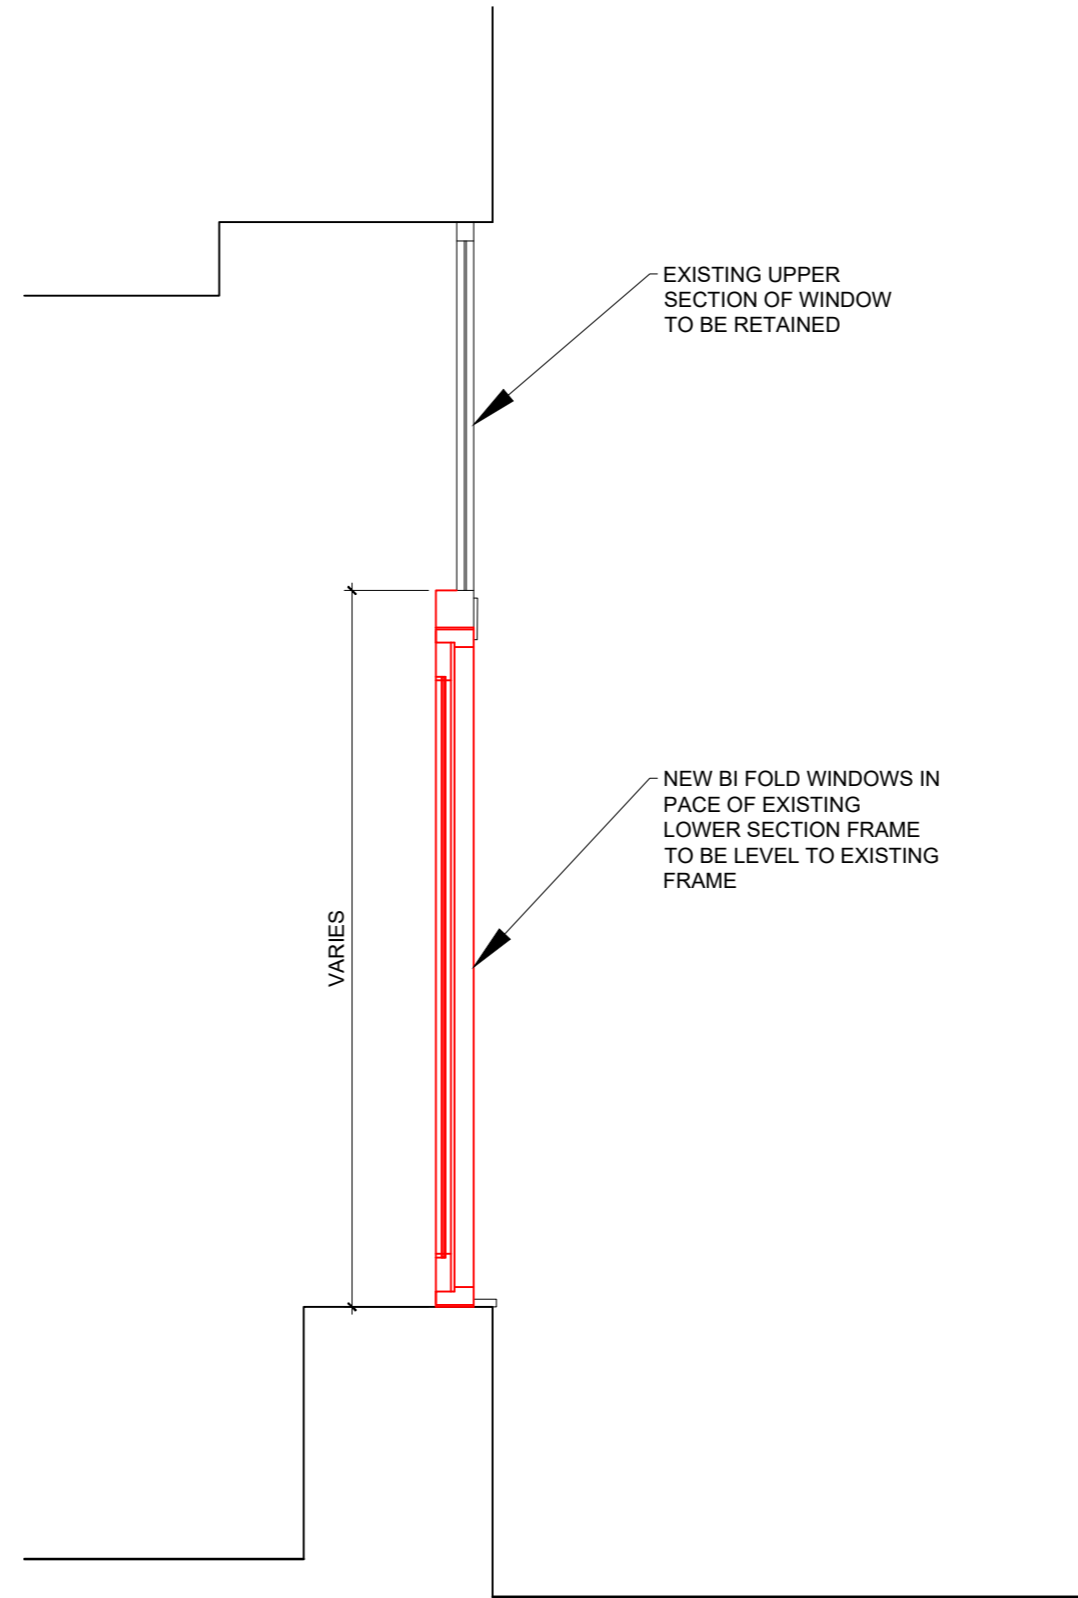

**PROPOSED WINDOW SECTION**

Scale 1:20

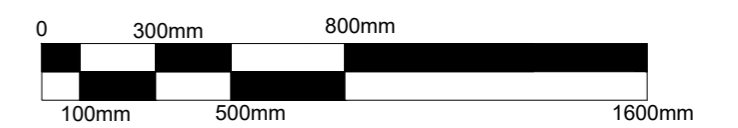

**HARRISON INCE**

ARCHITECTS INTERIOR DESIGNERS

**JD WETHERSPOON PLC**

CLIENT

**THE HENGLERS CIRCUS**  
351-363 SAUCHIEHALL ST, GLASGOW, G2 3HU

PROJECT

**PROPOSED DETAIL**

TITLE

DATE **SEPTEMBER 2019** SCALE **1:100 @ A2**

JOB NO. **PN1903-09** DWG. NO. **AD01**

DRAWN **CAD/OC** CHECKED

SUN HOUSE  
2-4 LITTLE PETER STREET  
KNOTT MILL  
MANCHESTER  
M15 4PS  
TEL: 0161 236 3650  
EMAIL: enquiries@harrison-ince.co.uk