


DWG INFO: \\CB-BRI-APP01\DATA-BRISTOL\BS1192\B05581 - CRIBBS TRIANGLE FOODSTORE\01\_WIP\DR\_DRAWING\B05581-C-530 - FLOOD EXCEEDANCE PLAN

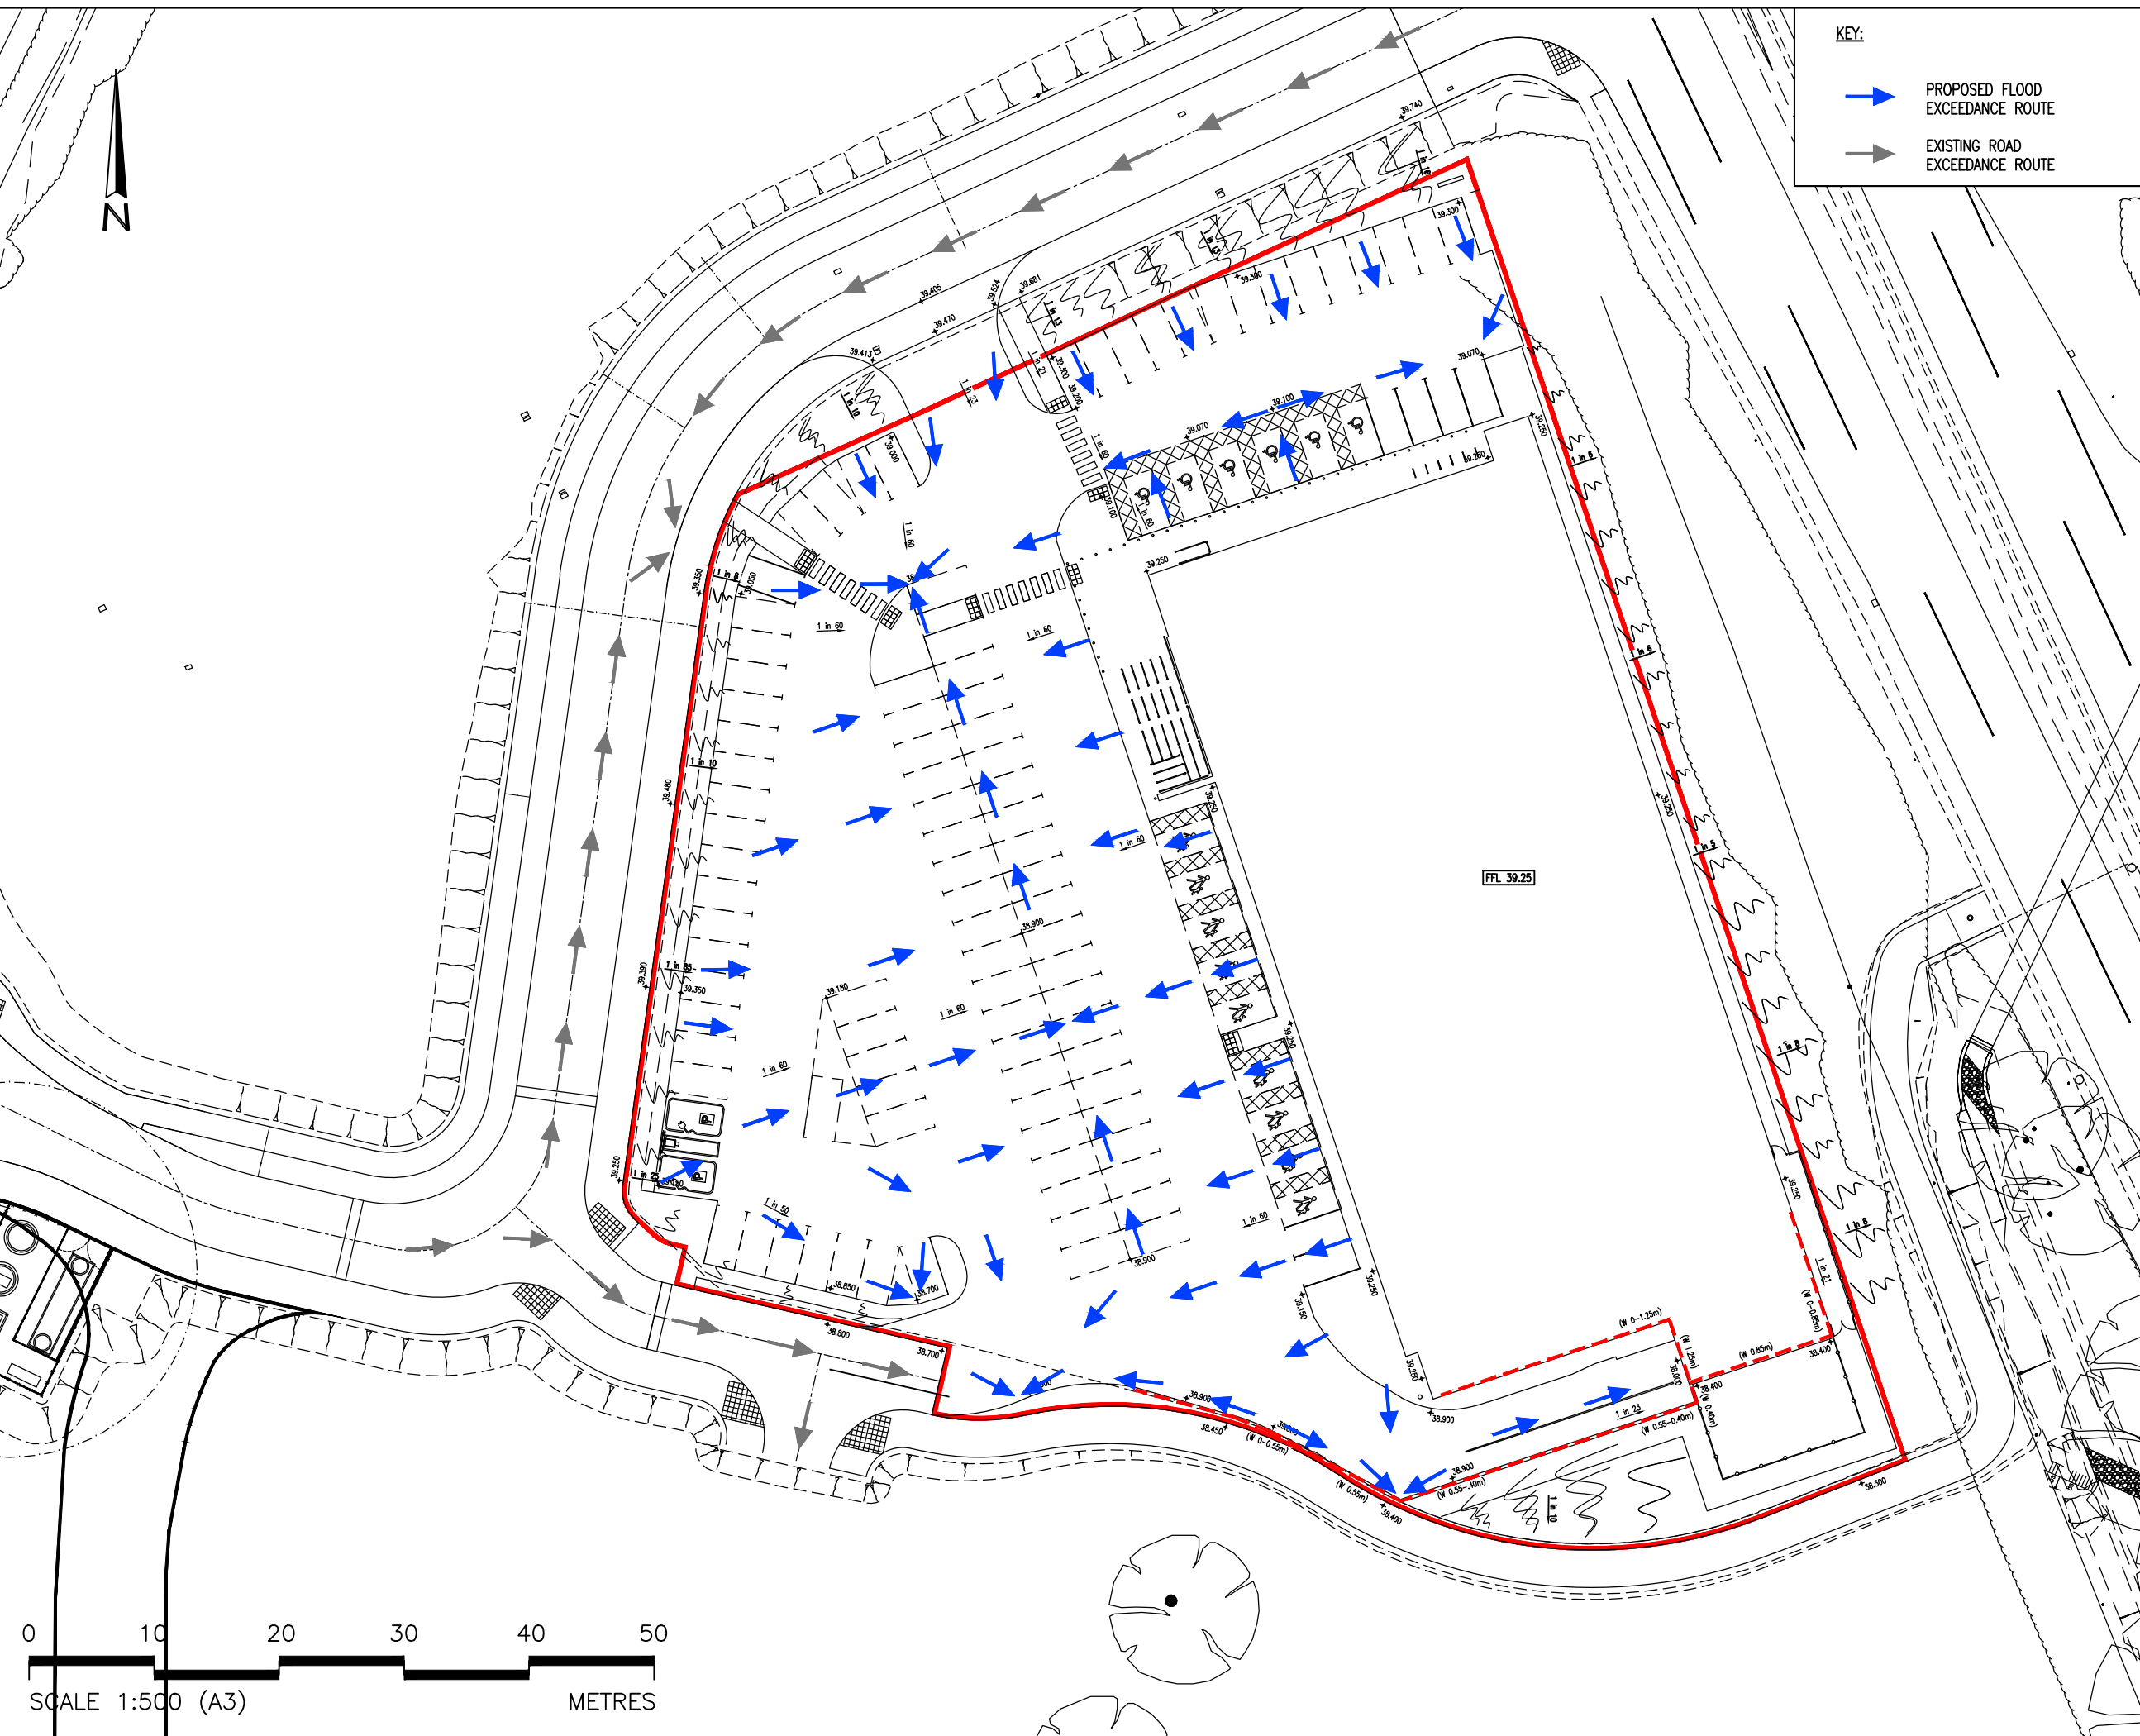

**KEY:**

PROPOSED FLOOD EXCEEDANCE ROUTE

EXISTING ROAD EXCEEDANCE ROUTE

**CDM RESIDUAL RISKS**

The work shown on this drawing is both familiar to the designers and routinely safely built in similar circumstances by competent contractors.

Risks are not considered significant.

Relevant data is included in the Pre-Construction Information Pack

Signed: **D. HENSON** Date: **17.05.21**

DO NOT SCALE THIS DRAWING FOR CONSTRUCTION PURPOSES.

CONTRACTOR TO CHECK ALL DIMENSIONS AND REPORT ALL ERRORS AND OMISSIONS TO THE ENGINEER

Rev	Detail	By	Chk	Date
A	UPDATED TO SUIT LAYOUT	MY	DH	15.07.21
*	PRELIMINARY FIRST ISSUE.	MY	DH	17.05.21

**clarkebond**

MULTIDISCIPLINARY ENGINEERING CONSULTANTS

The Cocoa House  
129 Cumberland Road  
Bristol BS1 6UY

tel +44 (0) 117 929 2244  
fax +44 (0) 117 929 3095  
e-mail bristol@clarkebond.com  
web www.clarkebond.com

Bristol Exeter London


Client  
**CRIBBS TRIANGLE LIMITED**

Project  
**CRIBBS TRIANGLE FOODSTORE SITE**

Drawing Title  
**FLOOD EXCEEDANCE PLAN**

Drawing Status  
**PLANNING**

Project No. <b>B05581</b>	Discipline <b>C</b>	Drawing No. <b>530</b>
Scale <b>1:500</b>	Date <b>05.2021</b>	Revision <b>A</b>
Drawn <b>MY</b>	Checked <b>DH</b>	Sheet Size <b>A3</b>

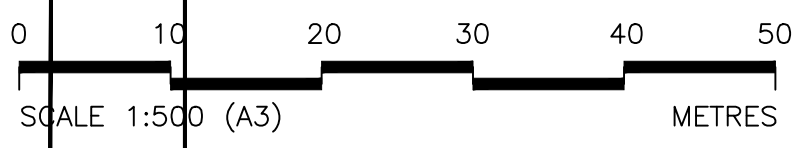

© This drawing may not be copied without prior written permission