


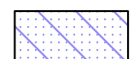


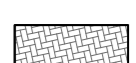

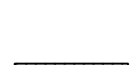

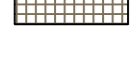


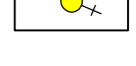
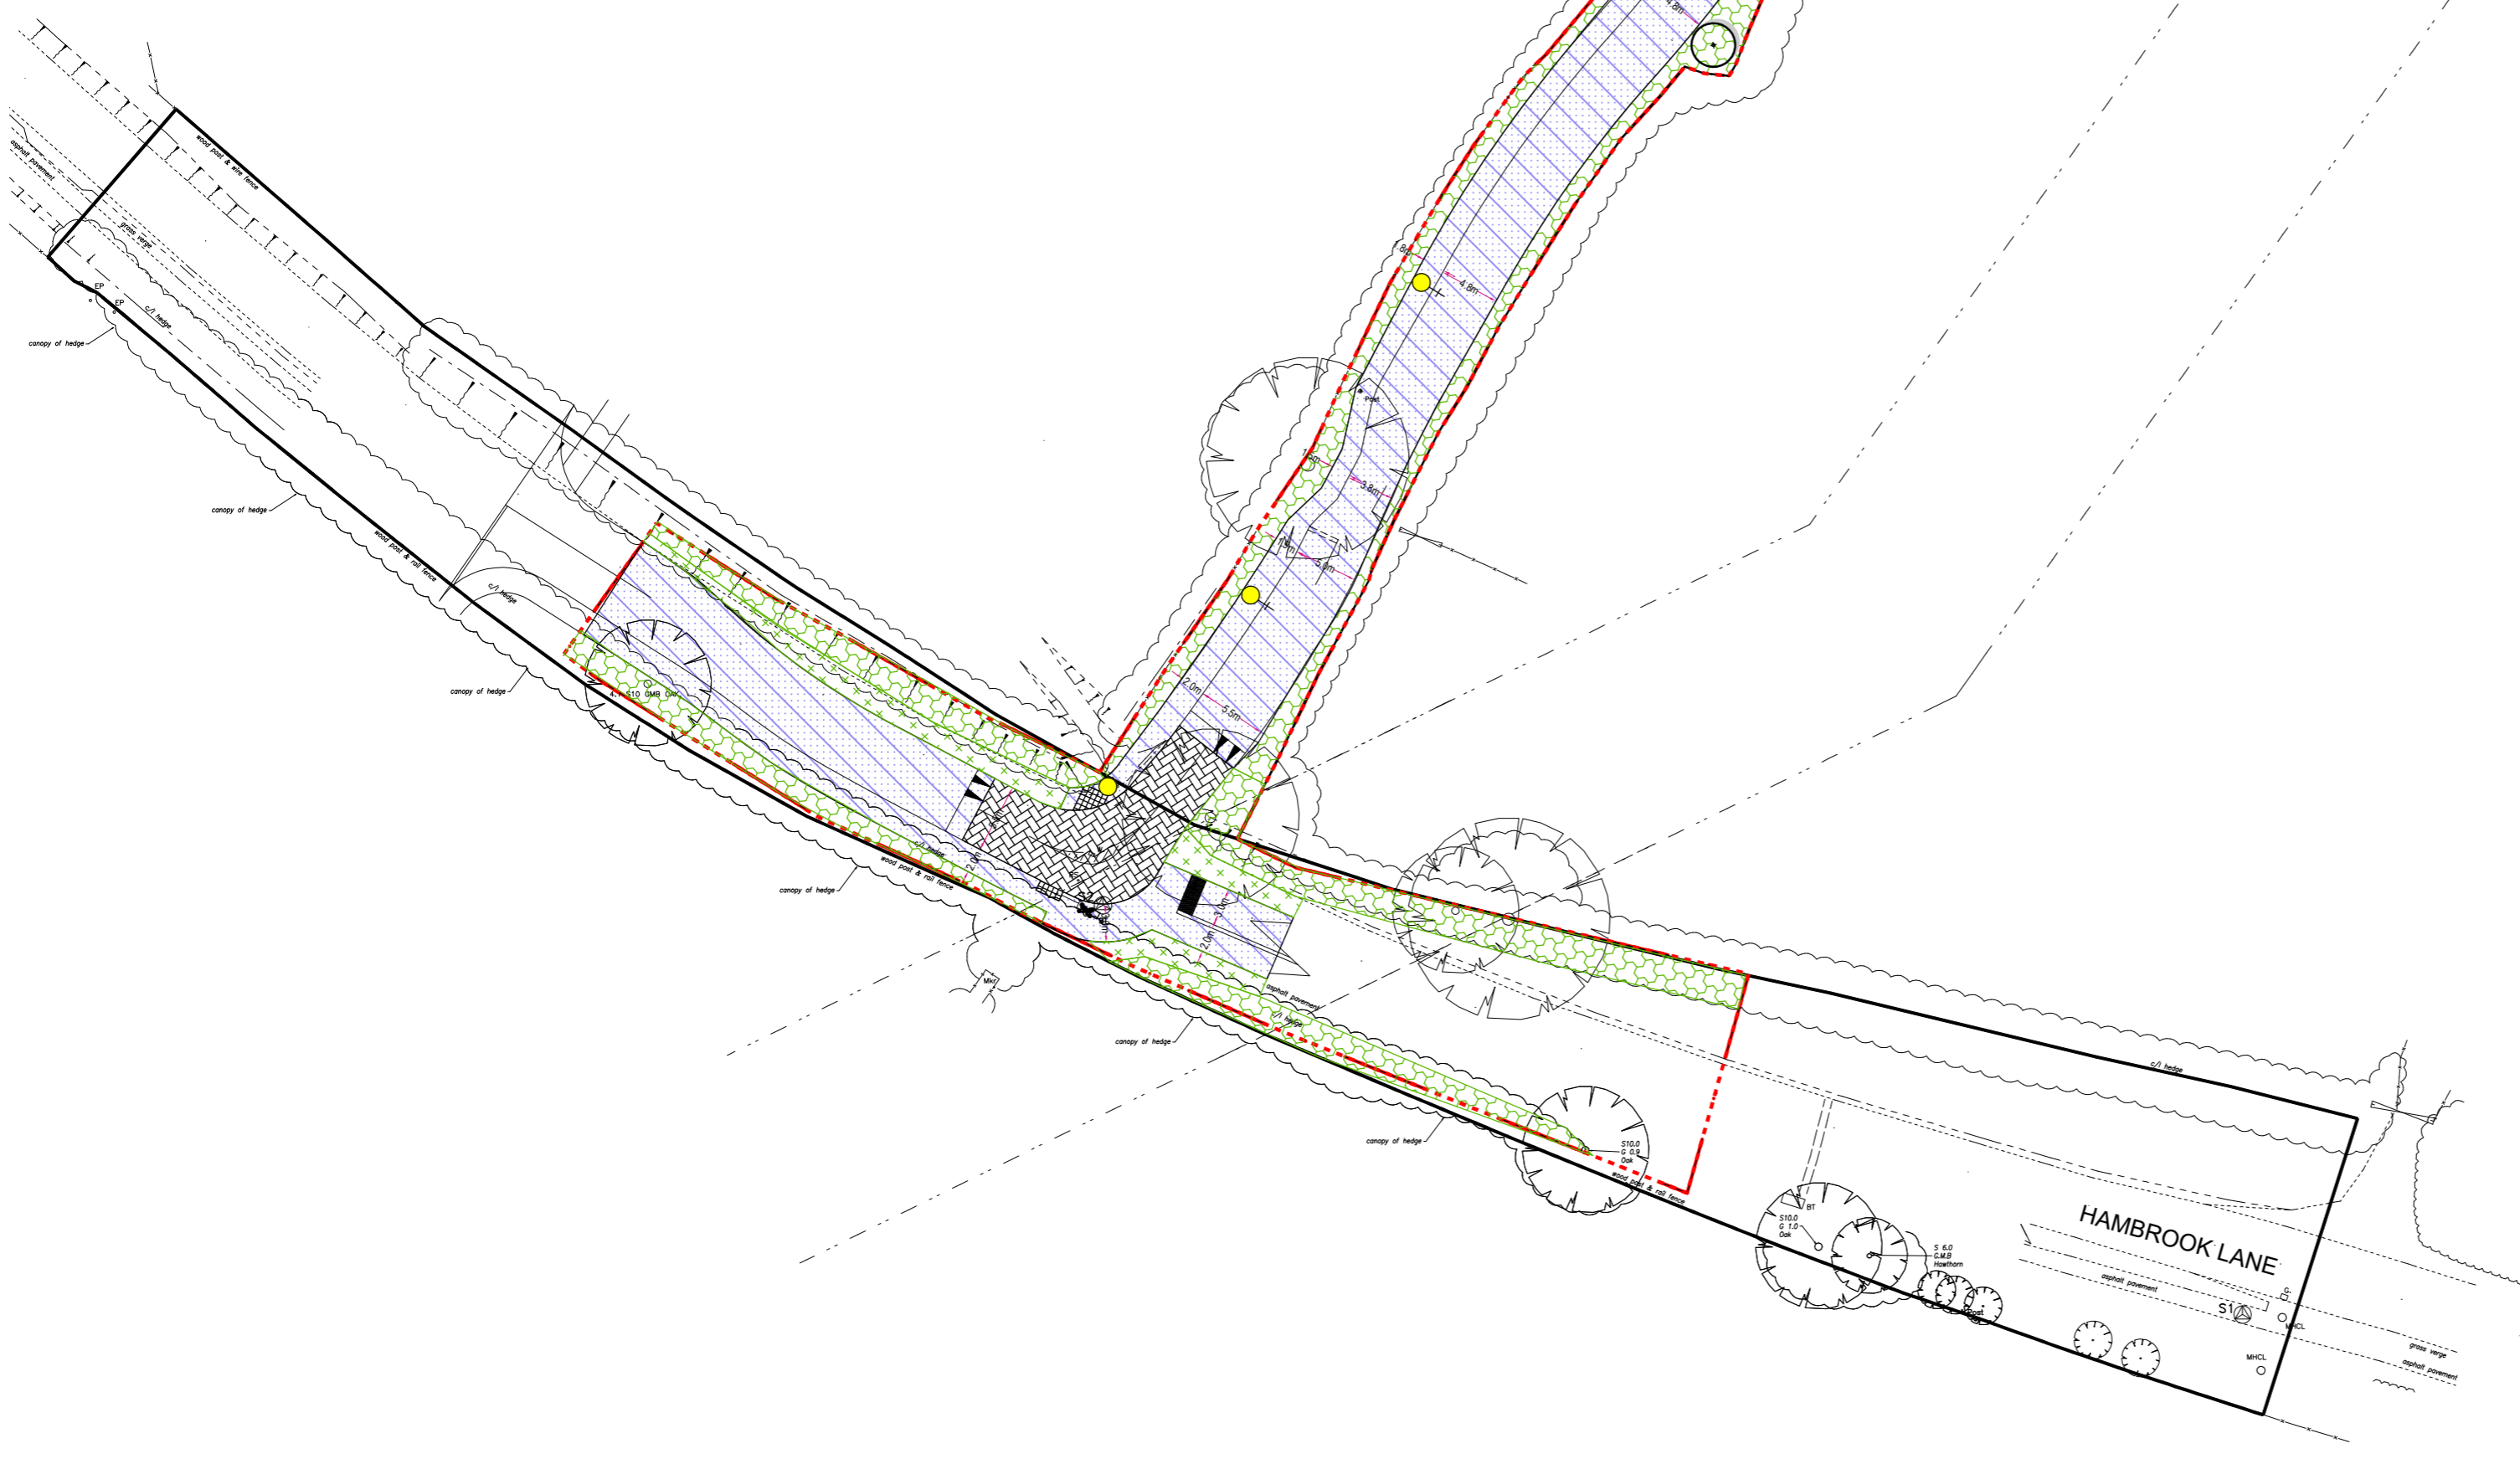


Hardworks

-  Access Roads / Routes and Site Entrance  
Standard black bitumastic macadam with Charcon Eco kerb 145x255 exposed aggregate and trims
-  Driveway/parking surface  
Concrete block paving, Pennant Grey, one size, laid herringbone pattern with Charcon Eco kerb 145x255 exposed aggregate and trims
-  Private Terrace/Footpaths  
Concrete flag paving 400x400x 50mm, textured finish, colour light grey
-  Close boarded timber fence 1.8m height to include hedgehog size gaps beneath the fences.
-  Mesh security fencing, colour black, 1.8m height to include hedgehog size gaps beneath the fences. Access gates for hedge maintenance where required.
-  Retaining wall feature  
To engineer's details
-  Gravel board  
To engineer's details
-  Gravel maintenance strip
-  Timber hardwood bench  
Set on granite block paving
-  Community 'Grow Your Own' planters, timber construction
-  Play Area with informal play equipment and integrated landform features.
-  Community hub seating area
-  Lighting column  
To engineer's details
-  Site boundary

For Softworks Details refer to HST-NTA-XX-XX-DR-L-PL-0502



P05	Plan note removed	JB	30.07.21
P04	Levels to engineers, Trees retained to arbor.	JA	15.07.21
P03	Lighting, retaining walls and gravel boards added	JB	13.07.21
P02	Tree added to access way	JB	06.07.21
P01	First issue	JB	21.06.21
REV.	DESCRIPTION	APP.	DATE

London  
T 020 70171786



Hoodlands Farm  
Hardworks Landscape Masterplan  
Job Ref: 0422

DATE	11-06-21	DRAWN	JB
SCALE	1:500 @ A1	CHECKED	NT
STATUS	S2 - Information	APPROVED	NT
DWG. NO	HST-NTA-XX-XX-DR-L-PL-0501-P05		

