


PLAN  
SCALE 1:500

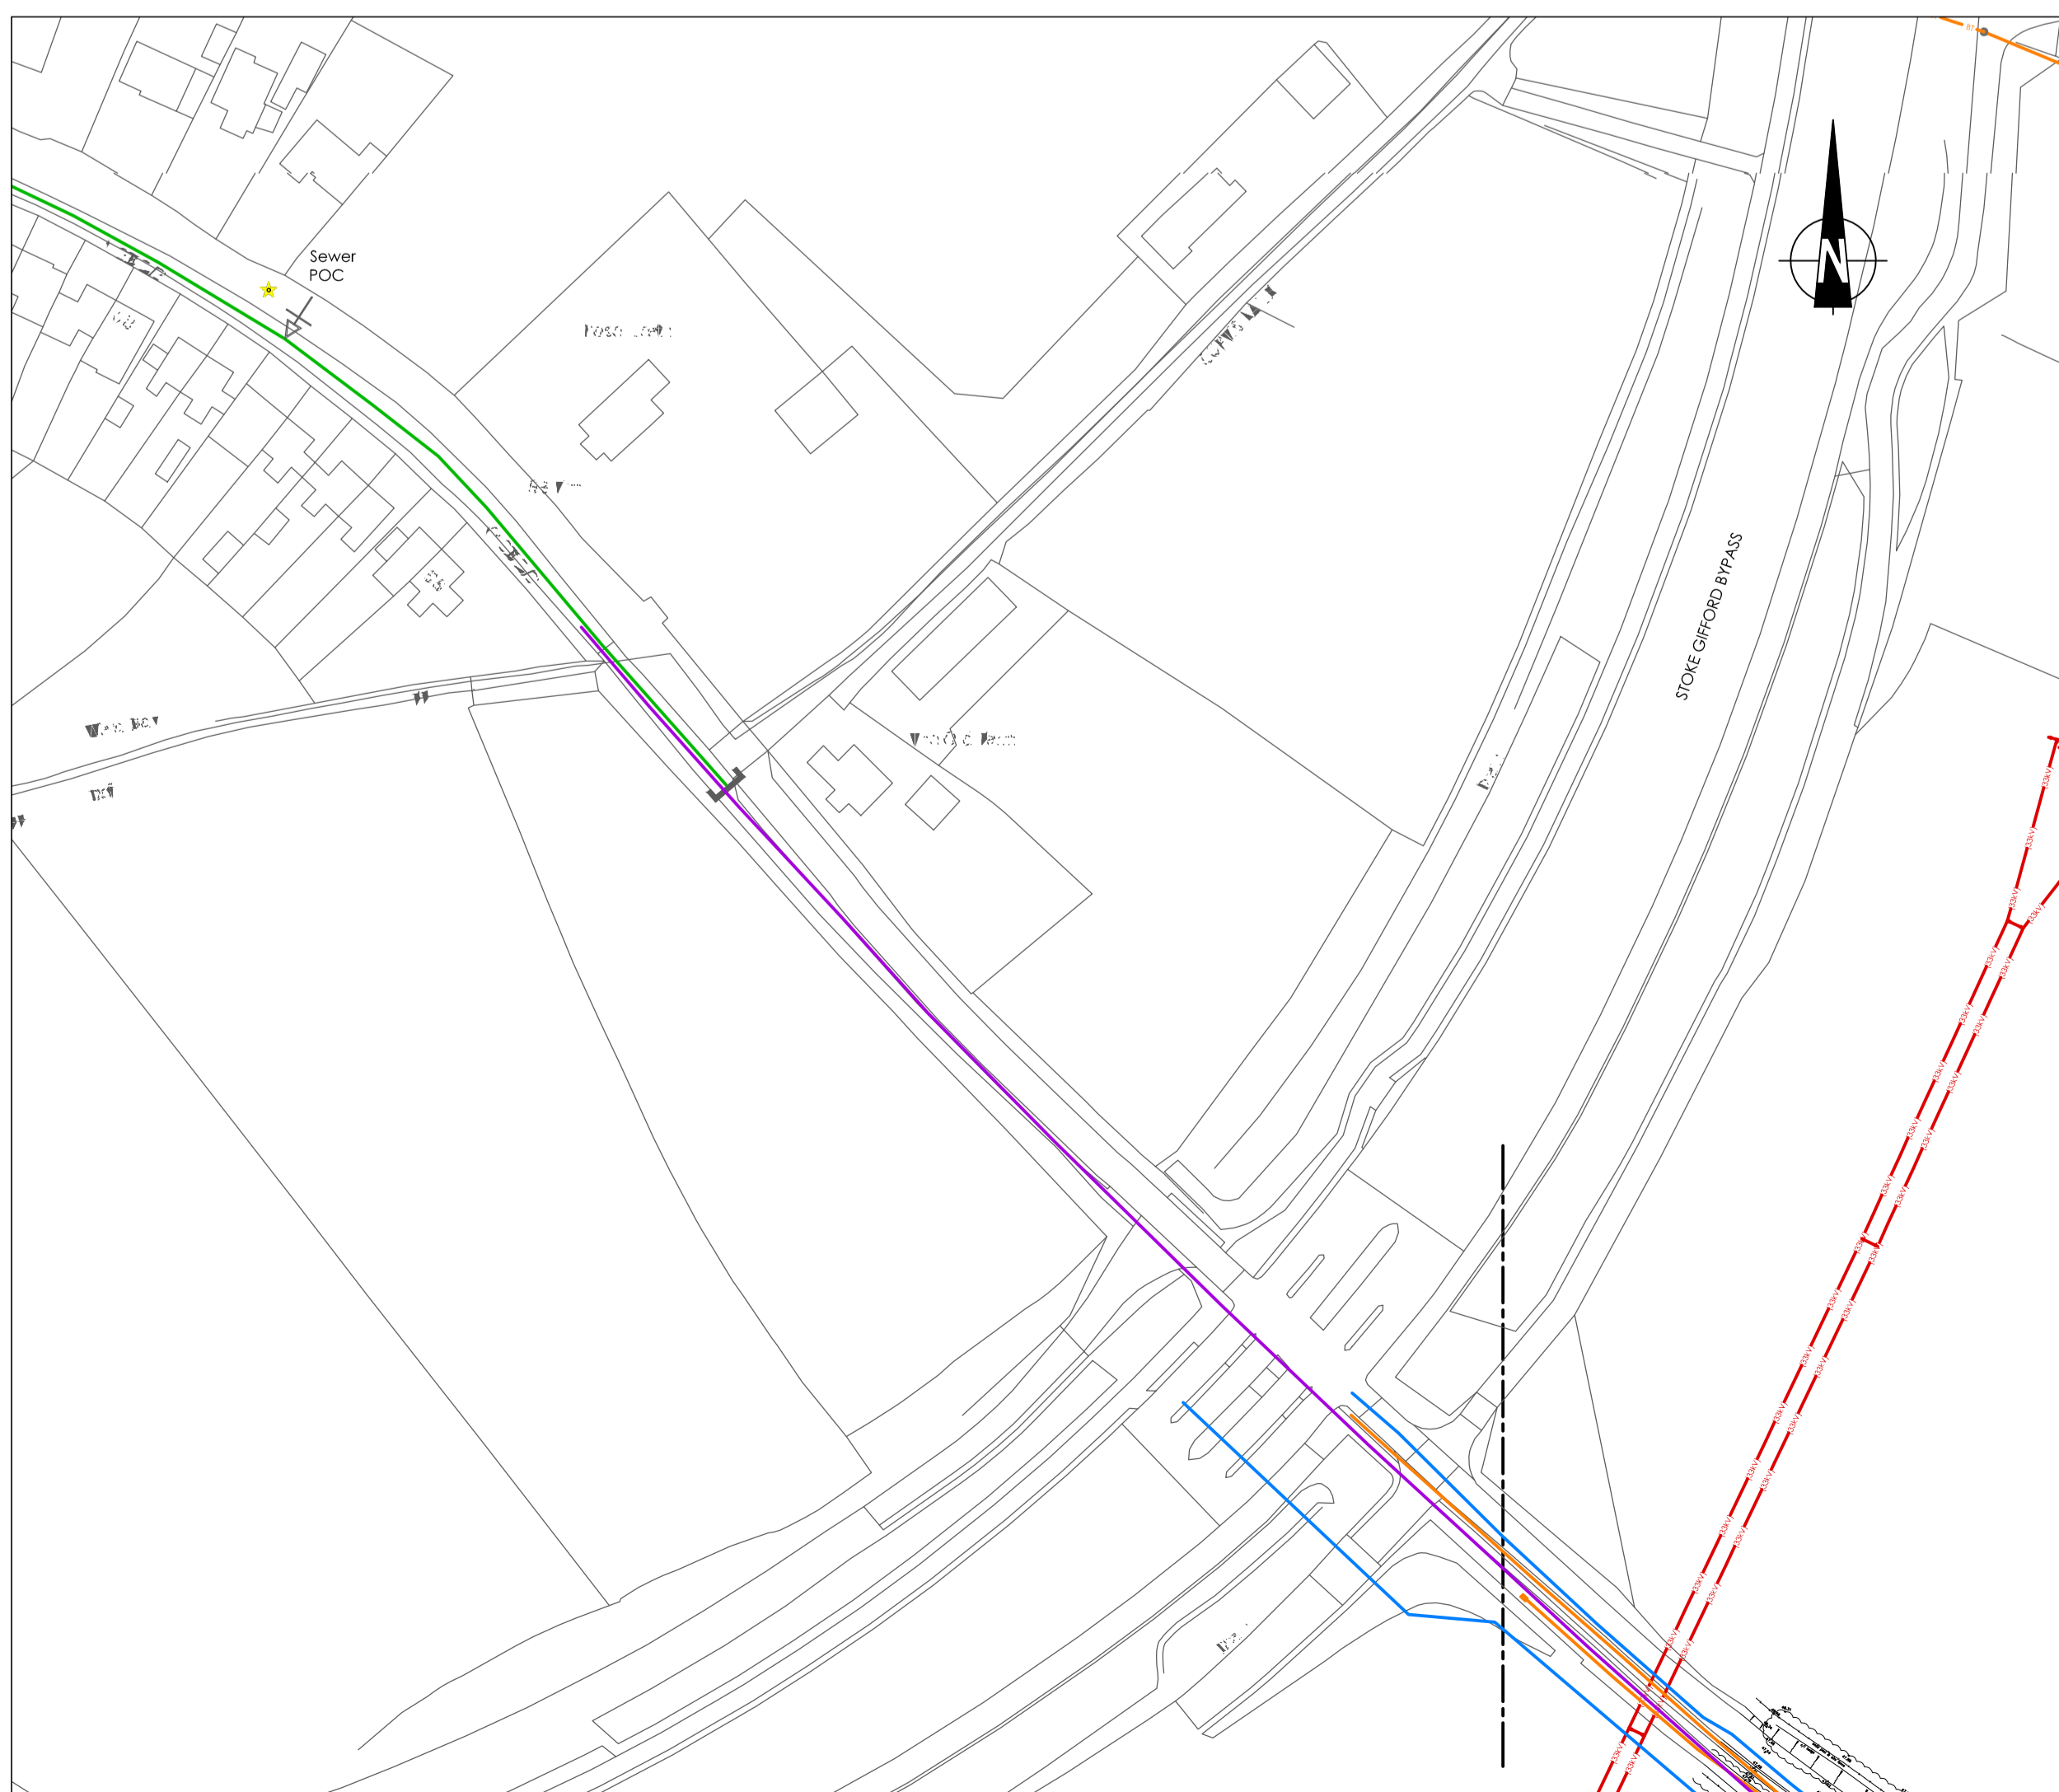

INSET  
SCALE 1:1000

- SERVICES KEY**
- - - - - Site boundary
  - - - - - Existing Drainage
  - - - - - Existing Foul Water Sewer
  - - - - - Existing Surface Water Sewer
  - - - - - Existing Watermain (record plans)
  - - - - - Existing Gas (record plans)
  - - - - - Existing Gas Intermediate Pressure (record plans)
  - - - - - Existing Low Voltage (O/H)
  - - - - - Existing Low Voltage (record plans)
  - - - - - Existing Low Voltage (assumed route)
  - - - - - Existing High Voltage (O/H)
  - - - - - Existing High Voltage (U/G)
  - - - - - Existing 33kV (U/G) (record plans)
  - - - - - Existing 33kV (O/H) (record plans)
  - - - - - Existing Extra High Voltage (O/H)
  - - - - - Existing BT Overhead
  - - - - - Existing BT Underground
  - - - - - Existing Cable TV (layo record plans)
  - Area of footway/road widening

|   |            |                |     |     |
|---|------------|----------------|-----|-----|
| C | 14/06/2021 | Layout updated | DAH | RSB |
| B | 13/07/2020 | Layout updated | DAH | RSB |
| A | 27/04/2020 | First issue    | DAH | RSB |

**PROVISIONAL DRAWING**  
NOT TO BE USED FOR CONSTRUCTION PURPOSES

**tds**  
technical & development services  
Technical & Development Services (Southern) Ltd  
Hillreed House, 54 Queen Street  
Horsham, West Sussex, RH13 5AD  
Tel: 01403 276 888

**BO KLOK**

Project: **HOODLAND FARM, HARRY STOKE  
SOUTH GLOUCESTERSHIRE**

Drawn: **EXISTING SERVICES LAYOUT**

|                 |                       |       |    |        |     |           |     |       |           |   |
|-----------------|-----------------------|-------|----|--------|-----|-----------|-----|-------|-----------|---|
| Scale:          | AS SHOWN              | Size: | A0 | Drawn: | DAH | Approved: | RSB | Date: | July 2020 |   |
| Drawing Number: | <b>BLK/U/02/XS/02</b> |       |    |        |     |           |     |       | Rev:      | C |

Technical & Development Services (Southern) Ltd  
Hillreed House,  
54 Queen Street  
Horsham  
West Sussex RH13 5AD

01403 276 888  
southern@t-d-s.com  
www.t-d-s-com



Part of Technical & Development Services Group Ltd. Registered in England & Wales No. 5284938.  
Registered Office: Venture Court, 2 Debdale Road, Wellingborough, Northants NN8 5AA