


Copyright of this drawing is vested in ep_Architects and it must not be copied or reproduced without written consent. Figured dimensions only are to be taken from this drawing.
All contractors must visit the site and be responsible for taking and checking all dimensions relative to their work. ep_Architects are to be advised of any variation between drawings and site conditions.
Electronic data/ drawings issued as 'read only' and should not be interrogated for measurement. All dimensions and levels should be 'read only' from those values stated in text, on the drawings


KEY PLAN:

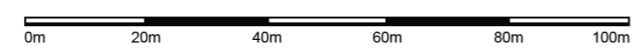

/ 25/11/20 Issued for Planning

REV:	DATE:	DETAILS:

- Legend:
- - - Site Boundary
 - Property Location

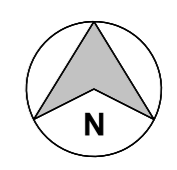

e. eva.plamadeala@gmail.com
m. 07787154328

PROJECT:
53 Hookfield KT19

TITLE:
Location Plan

SCALE: 1:1250@A3 DATE: 02.11.2020 DRAWN: EP CHECKED: EP

STATUS:
Planning

DRAWING NO: 53HF_01_00 REV: /

Architecture | Interiors