


45 Firswood Avenue Driveway and kerb drop

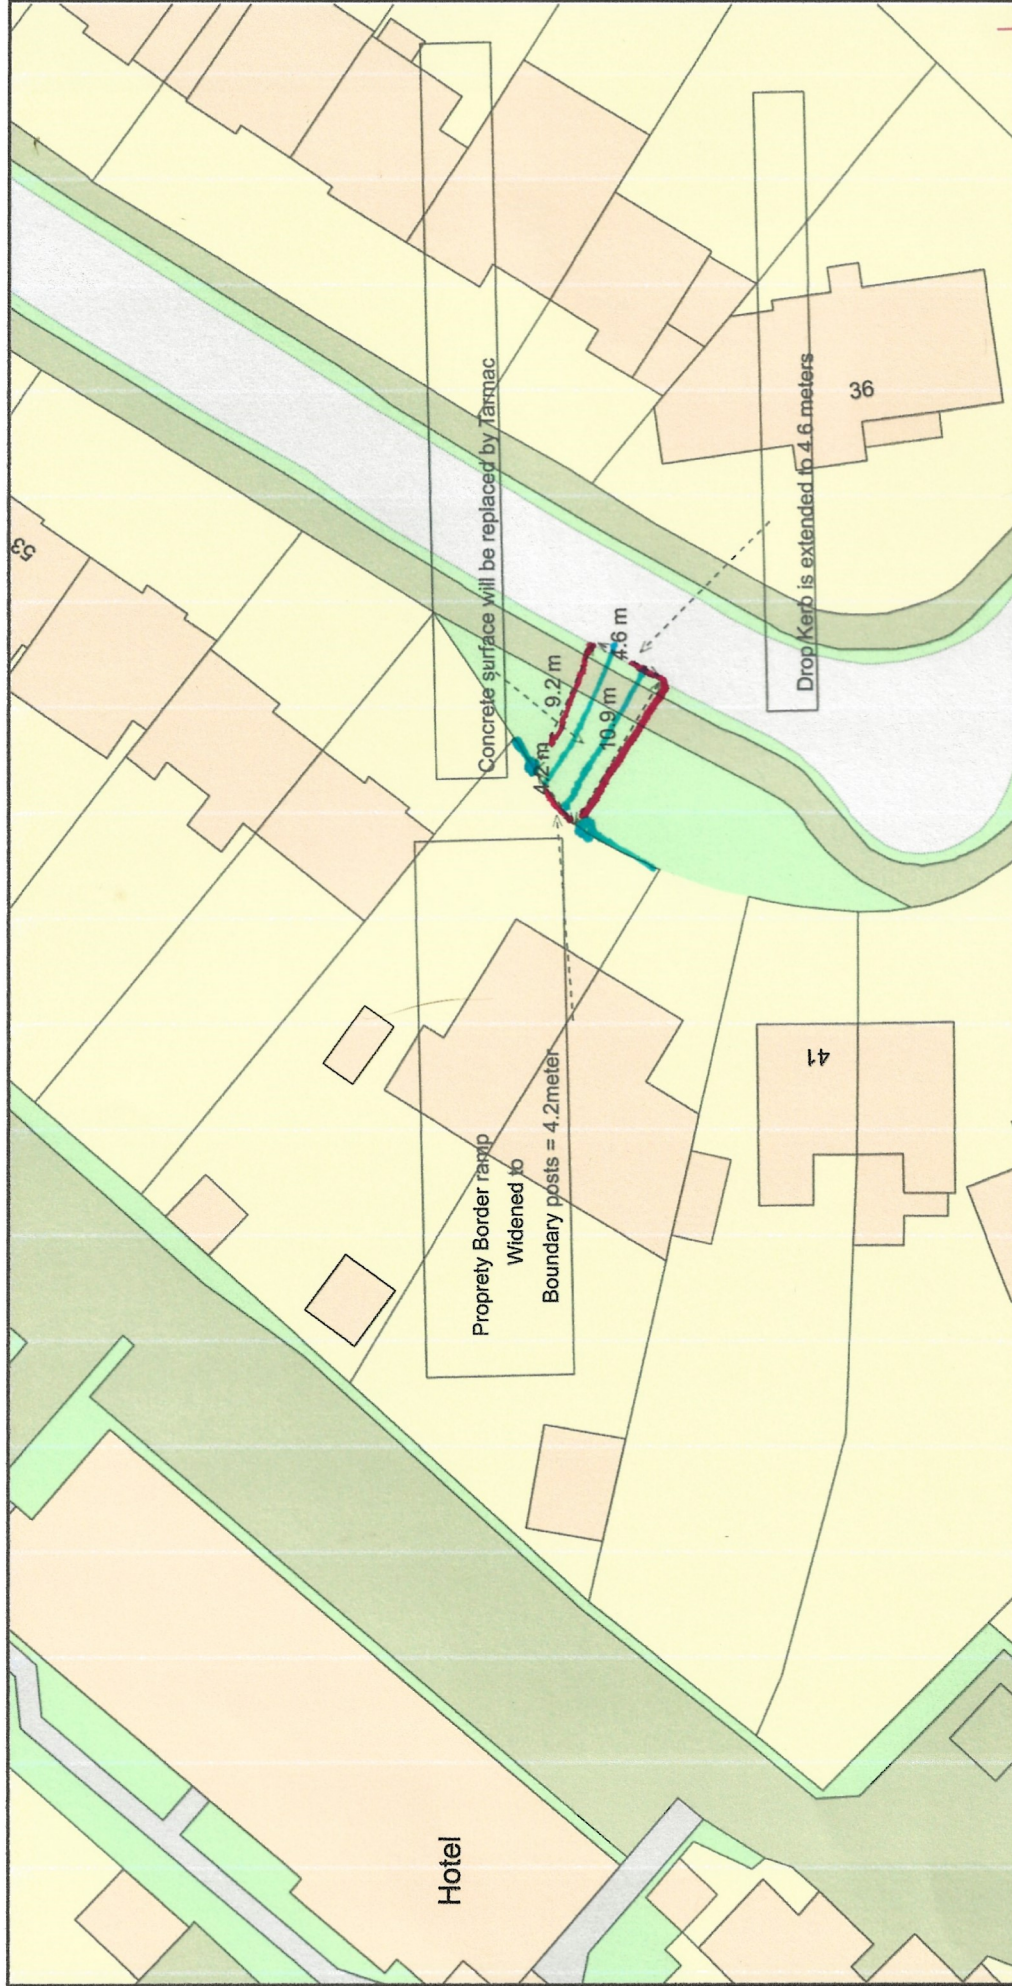

Plan Produced for: Epsom and Ewell county council

Date Produced: 14 Jul 2021
Plan Reference Number: TQRQM21195214740627
Scale: 1:500 @ A4

© Crown copyright and database rights 2021 OS 100042766