
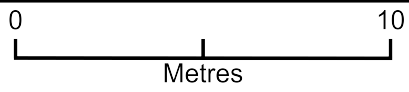


# 35 Riverholme Drive

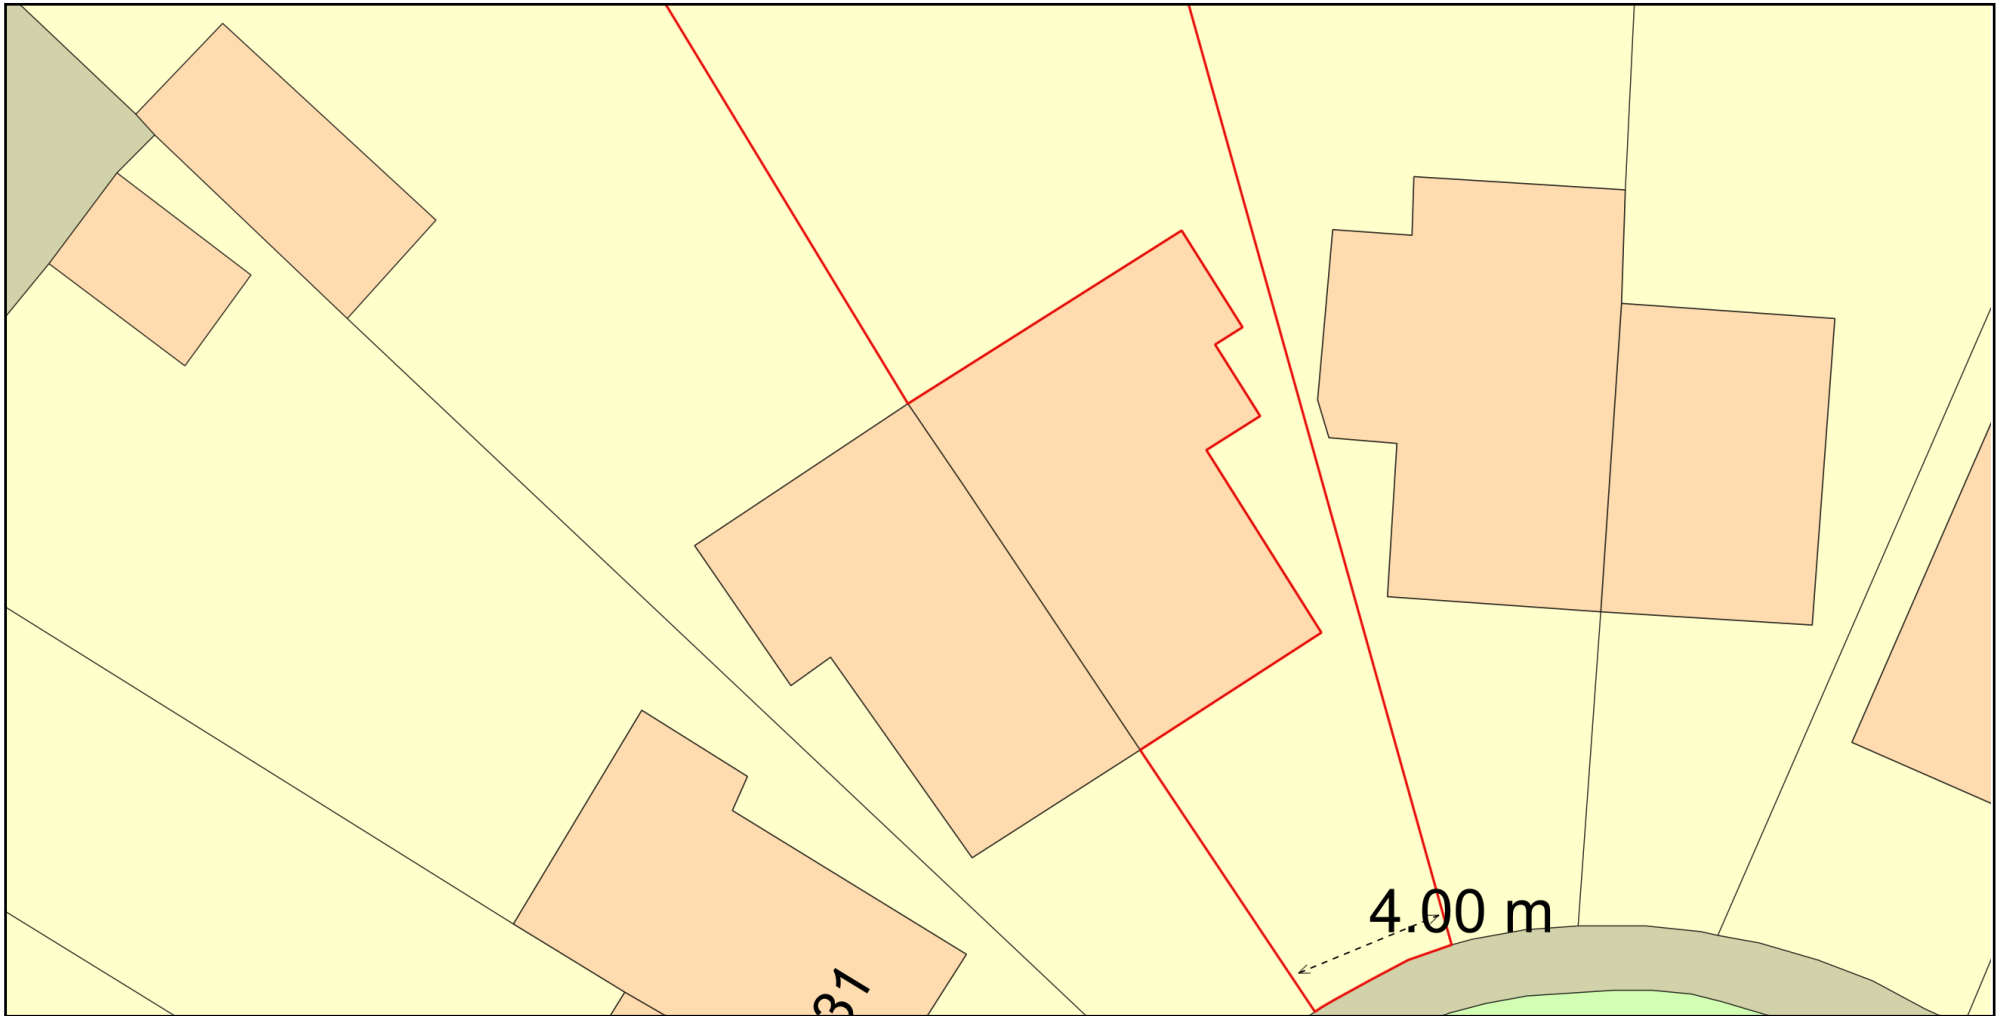

Plan Produced for: Lisa Middleton

Date Produced: 11 Jun 2021

Plan Reference Number: TQRQM21162092954793

Scale: 1:200 @ A4