
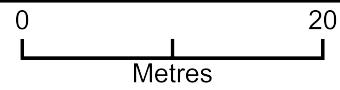


S Mayer

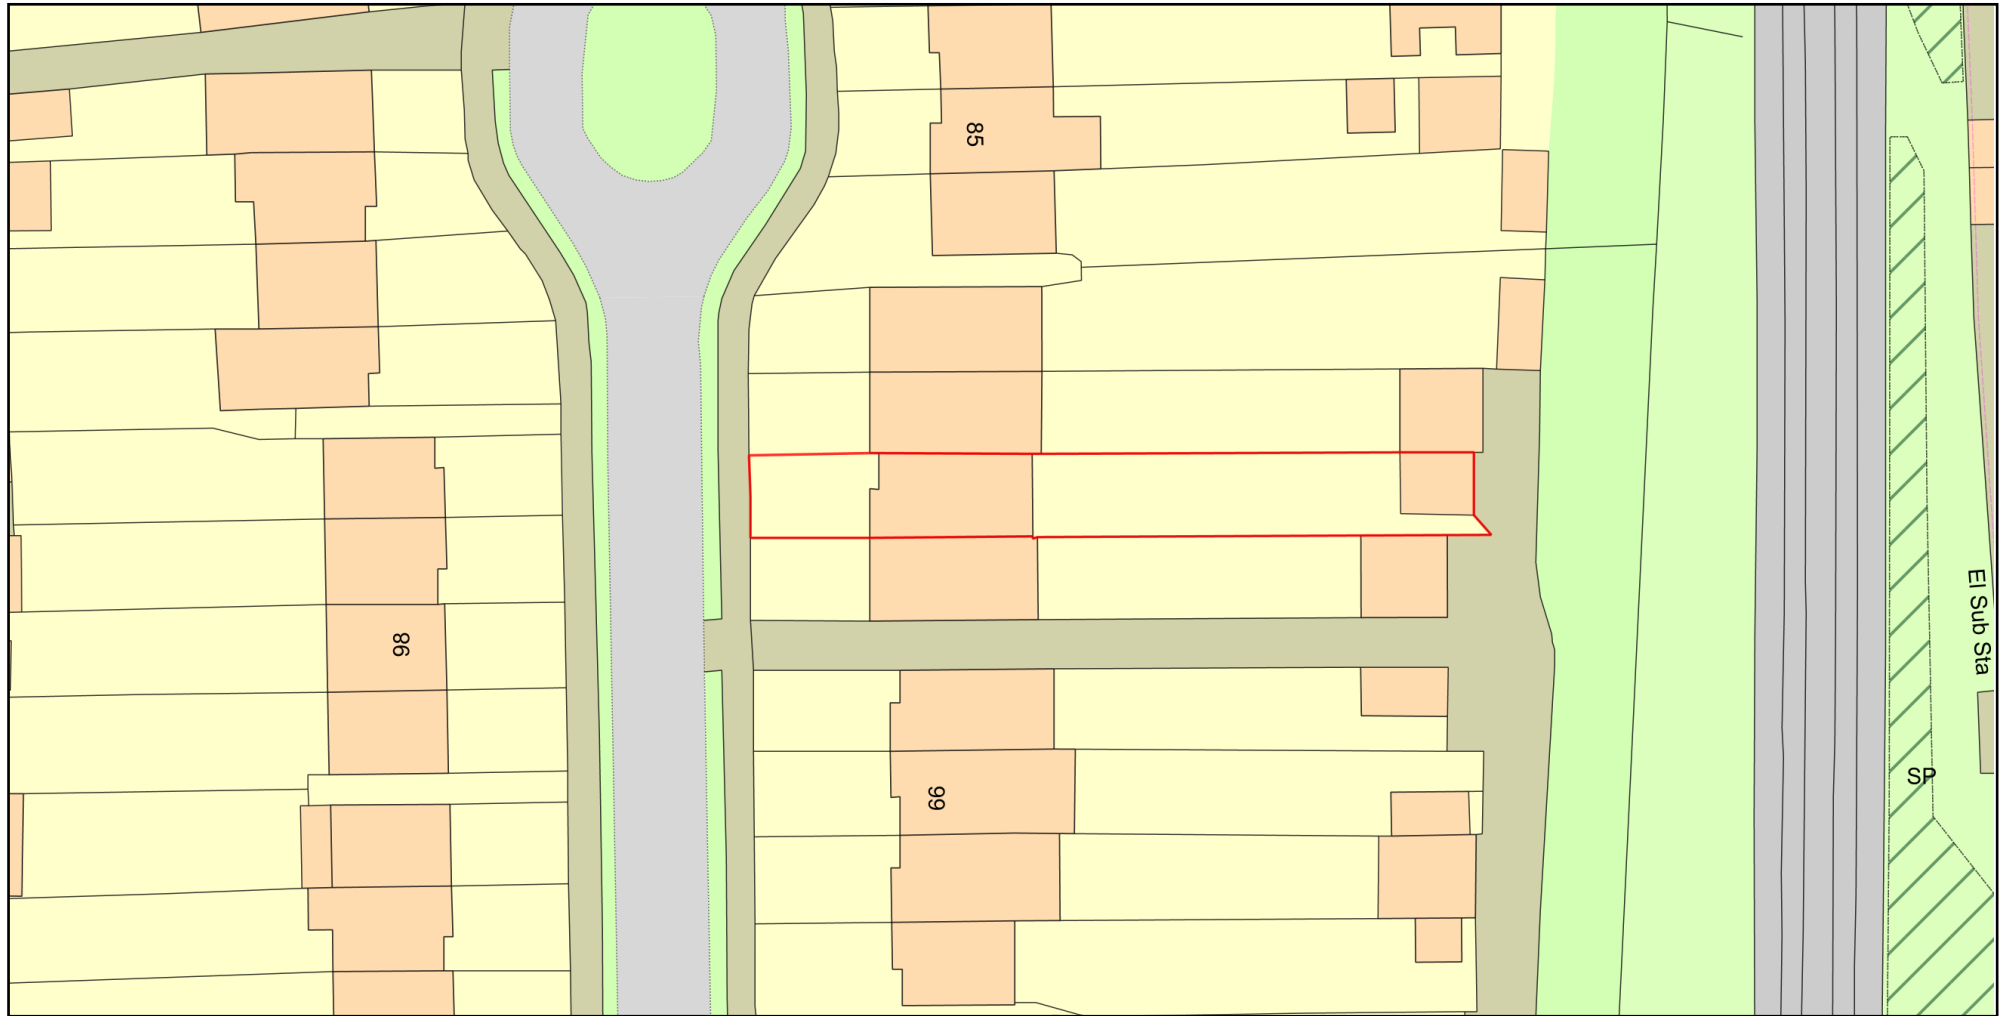

Plan Produced for: Mrs S Mayer

Date Produced: 02 Jul 2021

Plan Reference Number: TQRQM21183133346203

Scale: 1:500 @ A4

© Crown copyright and database rights 2021 OS 100042766

