



AERIAL VIEW FROM SOUTH-WEST

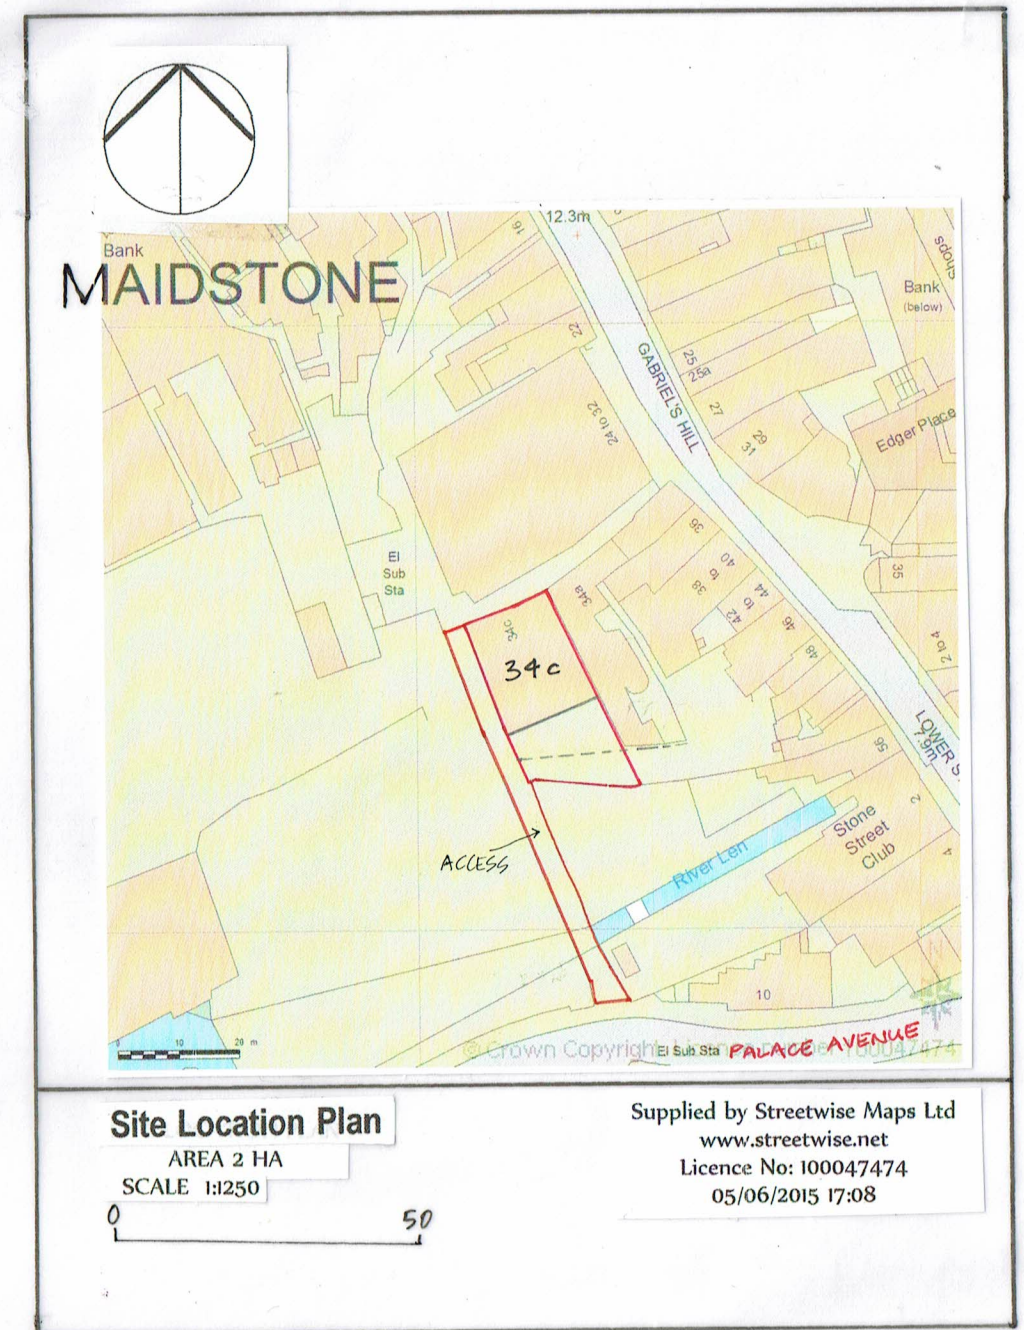

Site Location Plan

AREA 2 HA
SCALE 1:1250

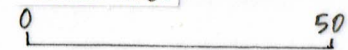

Supplied by Streetwise Maps Ltd
www.streetwise.net
Licence No: 100047474
05/06/2015 17:08

The Old Grain Stores

34c Gabriels Hill Maidstone
New Build Redevelopment Proposal
Site Location Plan

Scale 1:1250 at A3 sheet size
Drawing number

200 - 00^a

Alan Glover Architect
07722 612865

10 October 2016