


DO NOT SCALE FROM THIS DRAWING EXCEPT FOR PLANNING PURPOSES. ANY DISCREPANCIES ARE TO BE REPORTED TO THE ARCHITECT. THE CONTRACTOR IS TO CHECK ALL BUILDING AND SITE DIMENSIONS PRIOR TO ORDERING MATERIALS OR CONSTRUCTION. THIS DRAWING IS TO BE READ IN CONJUNCTION WITH ENGINEERS' AND OTHER SPECIALIST'S DRAWINGS. COPYRIGHT REMAINS WITH THE ARCHITECT.

REVISIONS
 - 30.07.2021 SL PLANNING/LBC



© Crown Copyright Ordnance Survey. Licence no. 100019980

Note: significant viewpoints of Proposed Car Park shown in red - refer to accompanying statement

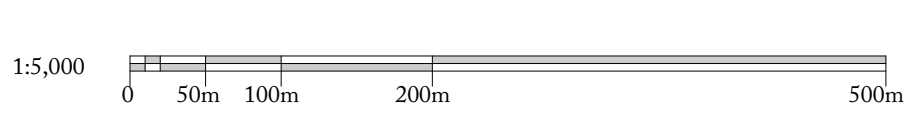

Hoare, Ridge & Morris
 Architects

PROJECT HELMINGHAM HALL
 DRAWING TITLE Existing Ordnance Survey Map showing existing and proposed parking locations, and significant viewpoints
 SCALE 1:5000 at A3
 STATUS PLANNING/LBC
 DRAWING NO. 182.PL03

Hoare, Ridge & Morris LLP
 Building 19
 Snape Maltings
 Snape
 Suffolk IP17 1SP
 Copyright © Hoare, Ridge & Morris LLP
 01728 688747
 hrm@hrma.co.uk
 www.hrma.co.uk