


Plan of Shower + WC

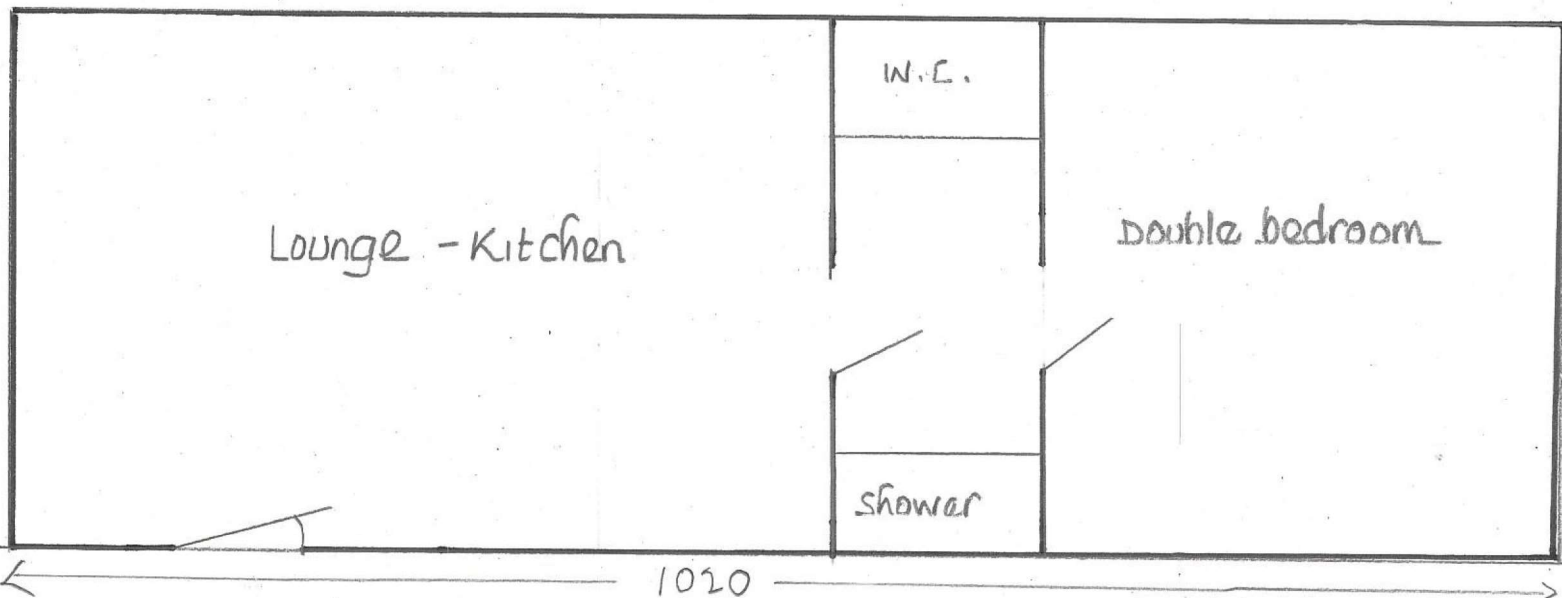

Plan of Residential Caravan

ESCAPE CAMPING, TREFEGLWYS

Scale 1:50

