



UPALONG ELMWAY SIDFORD

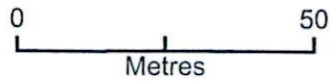

BLUE RIDGE

Plan Produced for: ALAN COOK
 Date Produced: 19 Feb 2020
 Plan Reference Number: TQRQM20050090307850
 Scale: 1:1250 @ A4

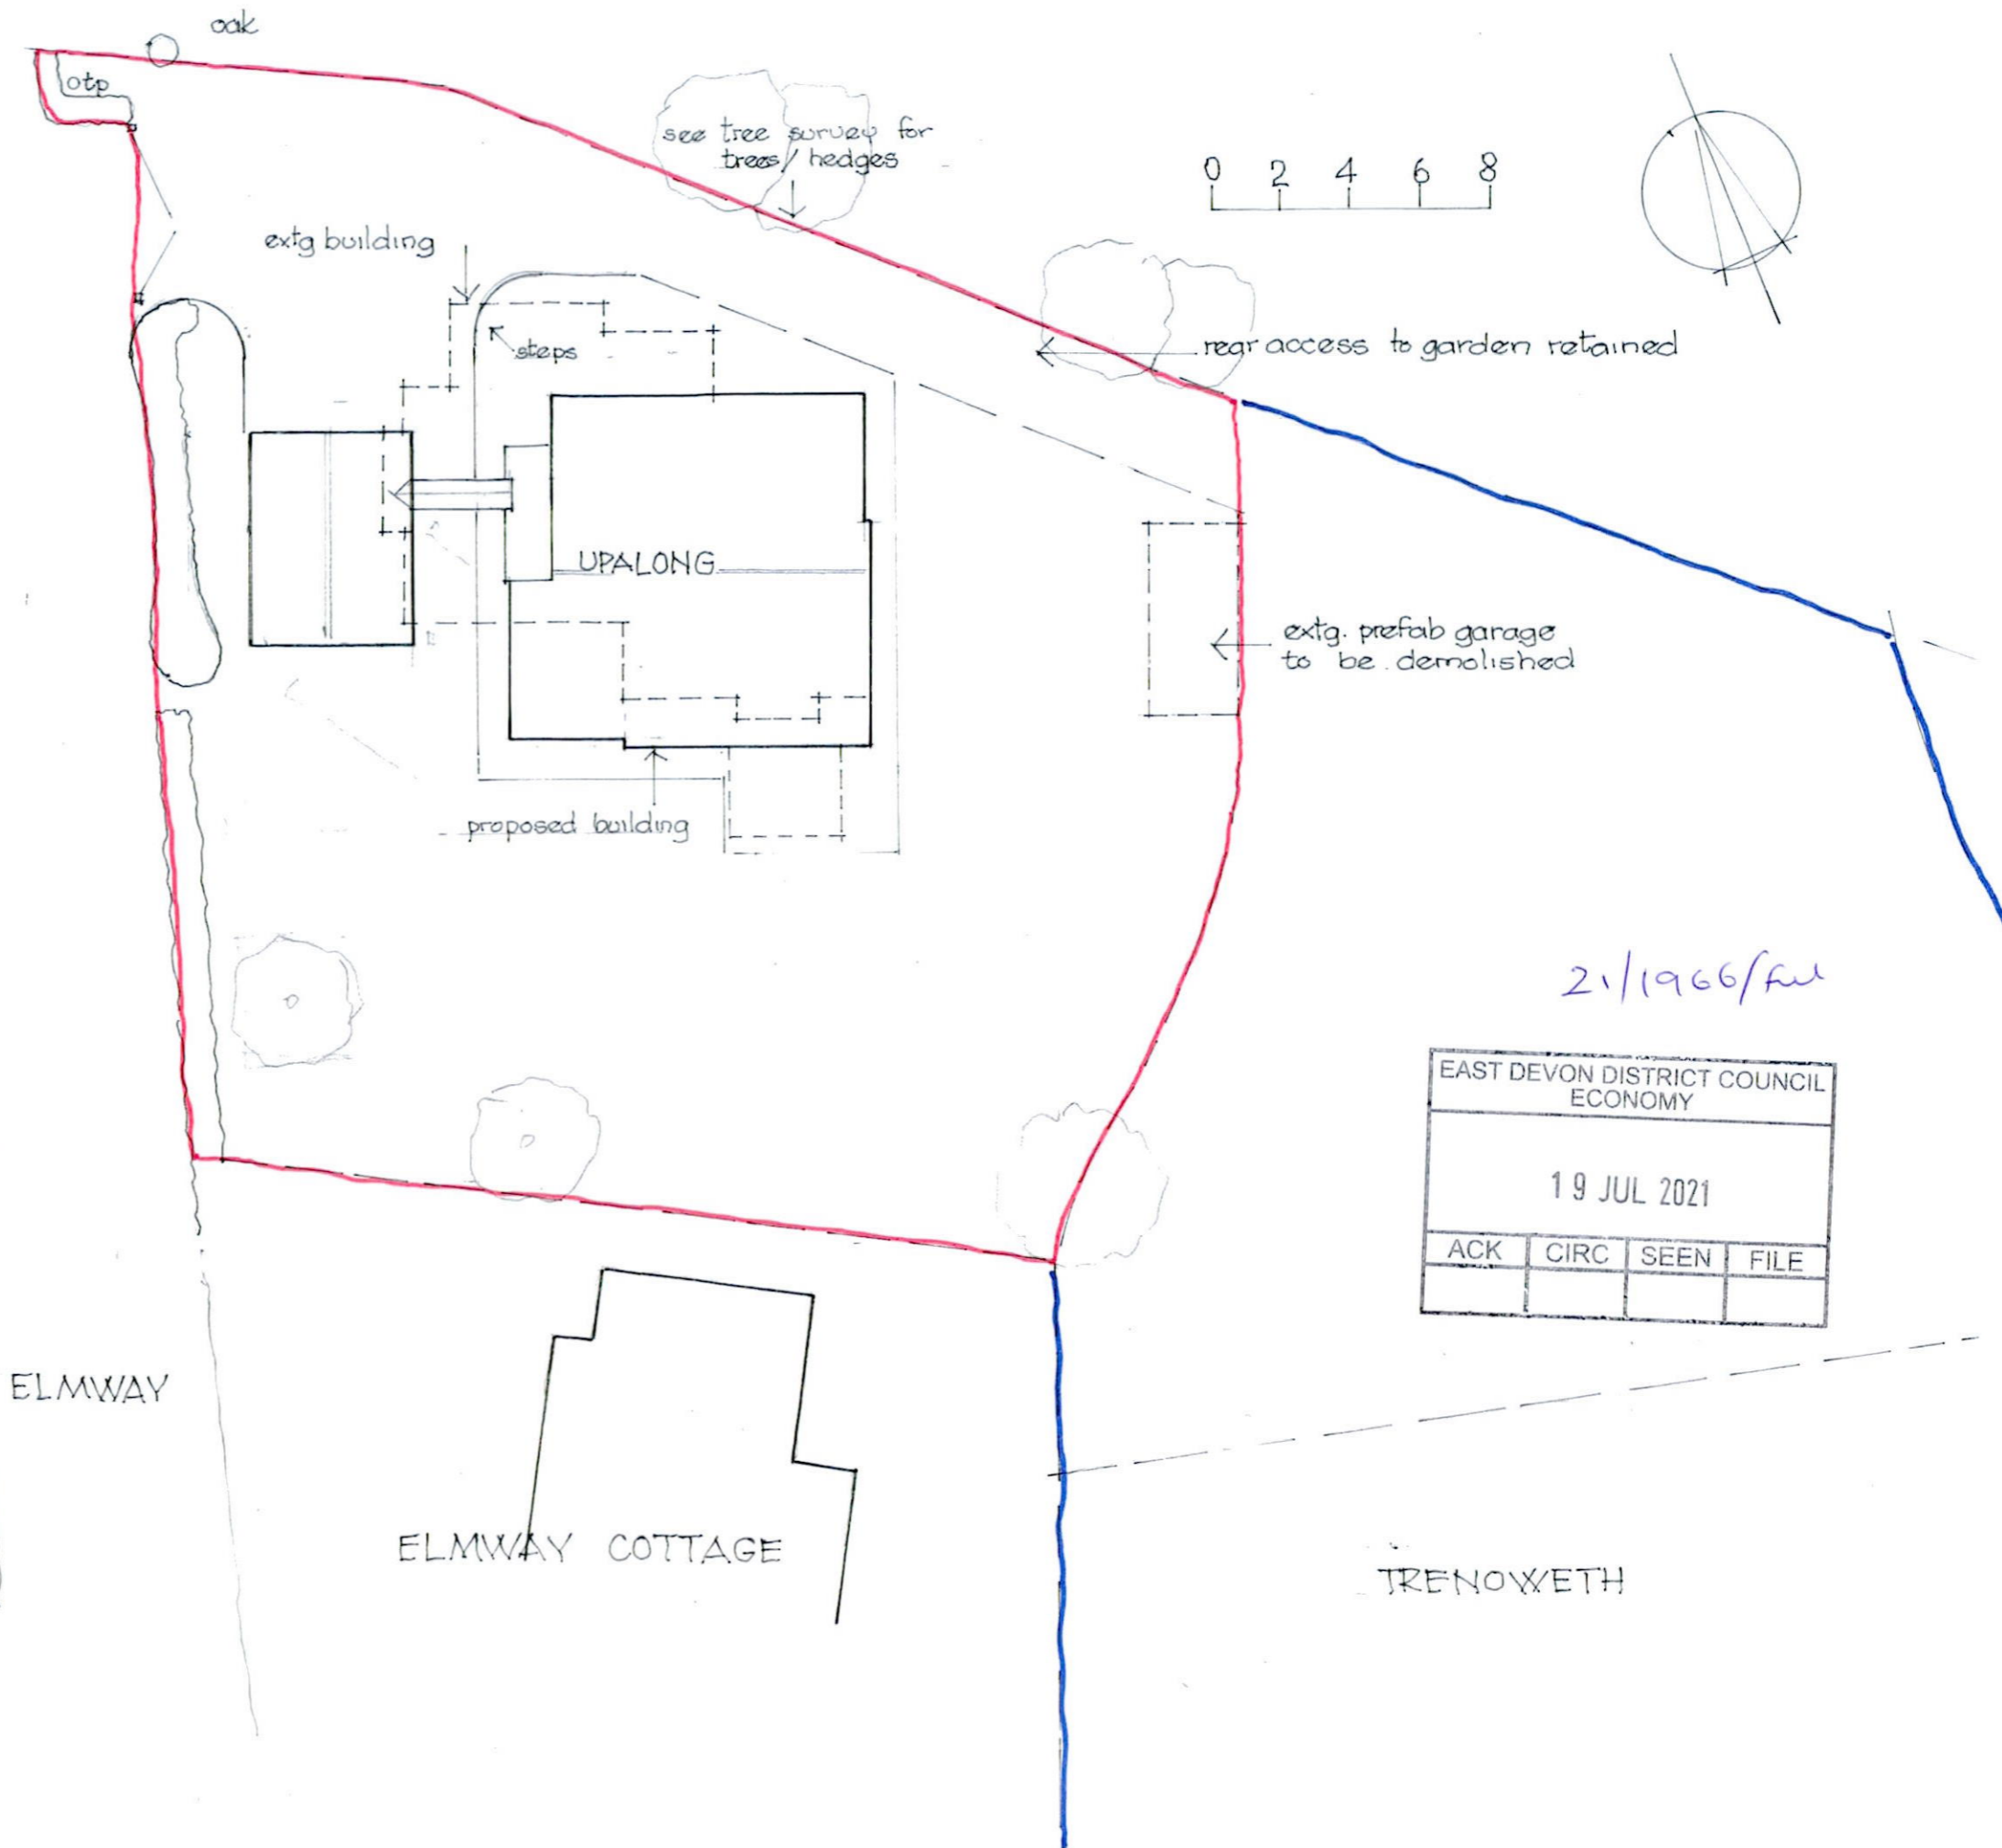

2/1966/aw

EAST DEVON DISTRICT COUNCIL ECONOMY			
19 JUL 2021			
ACK	CIRC	SEEN	FILE

PROPOSED new dwelling at
 UPALONG, ELMWAY, SIDFORD, EX10 9SY

SITE & LOCATION PLANS
 scale 1:200 & 1:1250..... .drg. 127 / 02

ALAN COOK Dip Arch RIBA Pinehayes, Lower Broad Oak,
 West Hill, East Devon EX11 1XH.. tel 01404813675