



21/1966/Full

EAST DEVON DISTRICT COUNCIL ECONOMY			
19 JUL 2021			
ACK	CIRC	SEEN	FILE

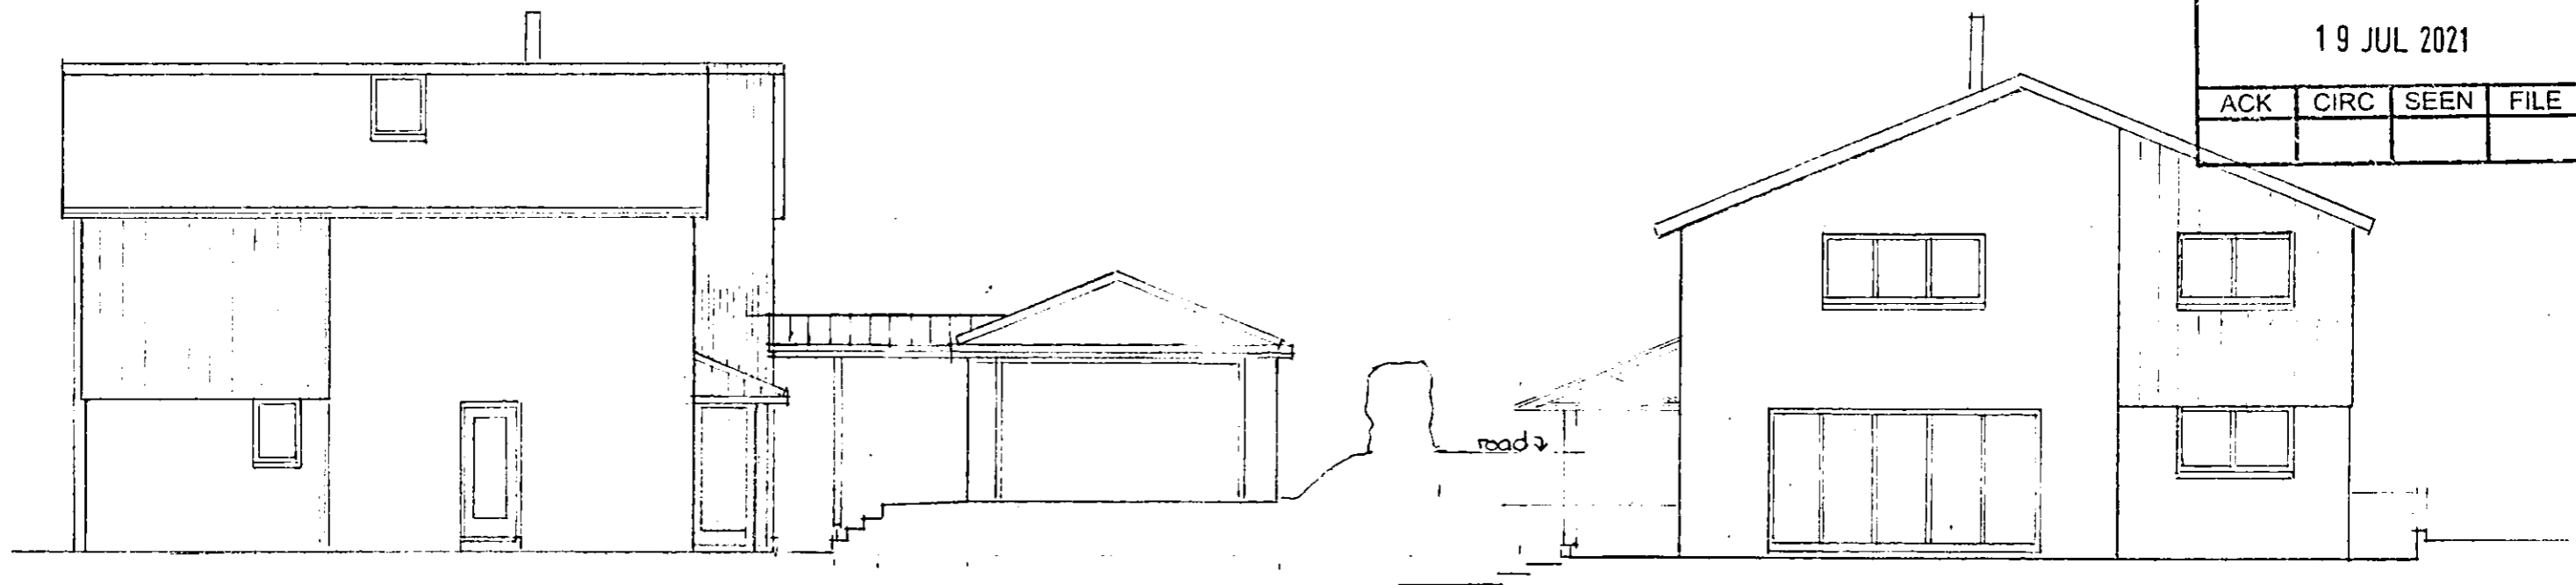

NORTH EAST

SOUTH EAST

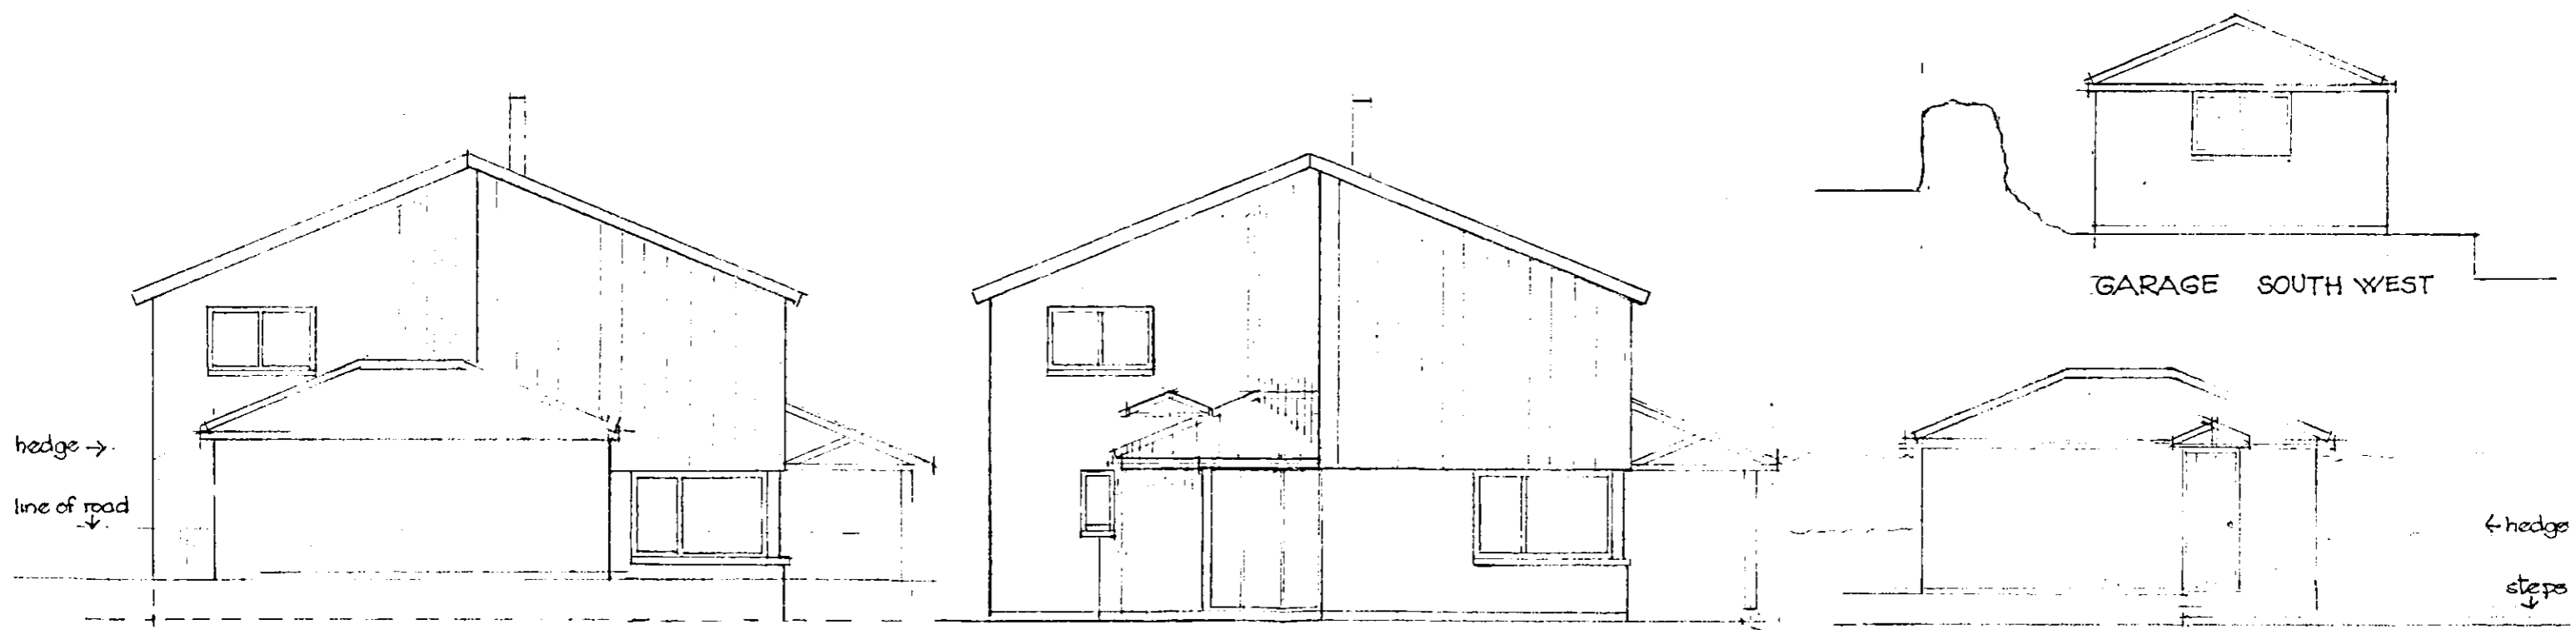


NORTH WEST from road

NORTH WEST from garage

GARAGE SOUTH WEST

GARAGE SOUTH EAST

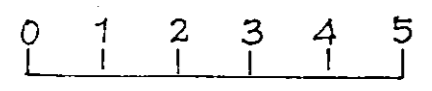

PROPOSED new dwelling at UPALONG, ELMWAY, SIDFORD, EX10 9SY

PROPOSED ELEVATIONS .....scale 1 : 100 .....drg. 127 / 05

ALAN COOK Dip Arch RIBA Pinehayes, Lower Broad Oak, West Hill, East Devon EX11 1XH..tel 01404813675e-mail alan.b.cook@btinternet.com