


Heath Hill 3 Aerial

Scale 1:150

Floor space 287.6 m²

Existing
silage
clamp

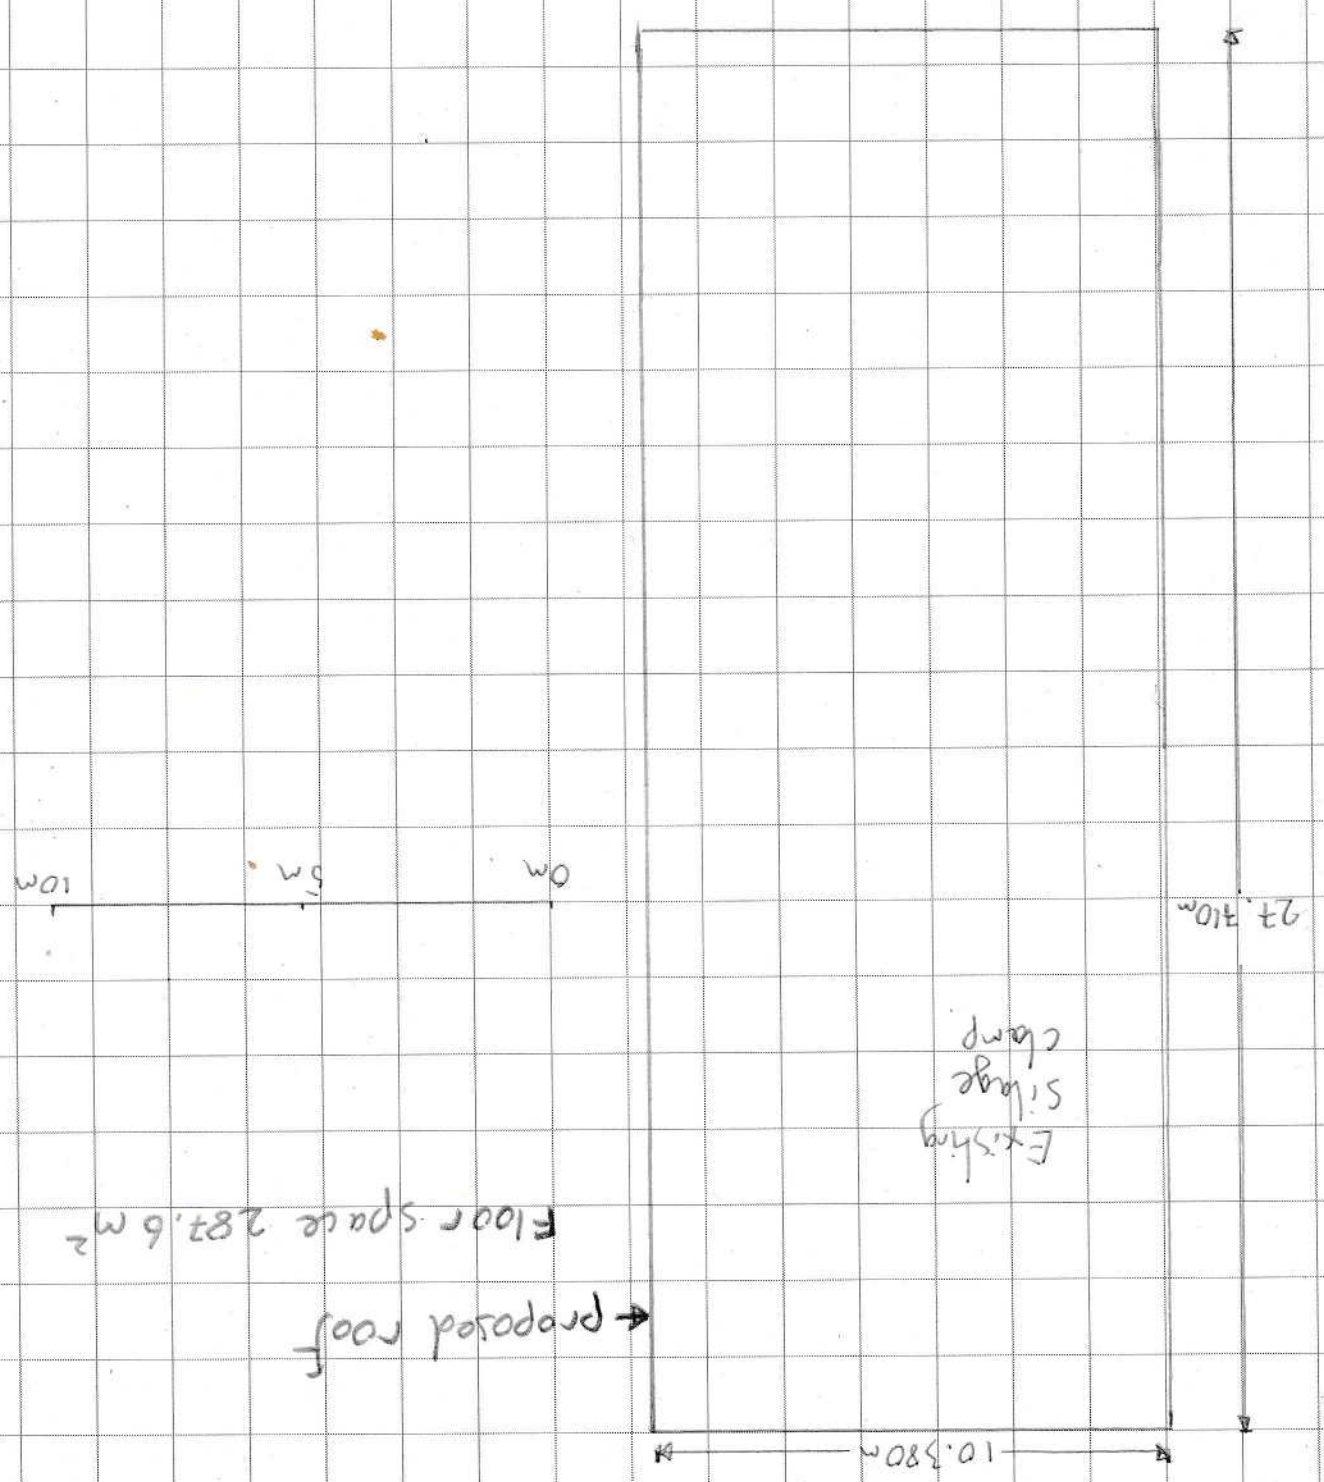

→ proposed roof

10m

5m

0m

27.410m

10.380m