

NORTHBOURNE RD 7, SW4 7DW

Planning application documents 23/06/2021

Table of contents:

- Existing site photographs - page 2
- Location plan - page 3
- Existing plan - page 4
- Proposed layout and proposed Pergola - page 5
- Existing and proposed plan - page 6
- Proposed rendered Pergola - page 7
- Existing Elevation and plan - page 8
- Proposed Pergola Elevation and plan - page 8

NORTHBOURNE RD 7, SW4 7DW
Planning application documents 2
Existing Site Photographs





June 2021

2

NORTHBOURNE RD 7, SW4 7DW
Planning application documents 2
Location plan


7 NORTHBOURNE RD - SW4 7DW

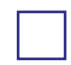 Location Plan

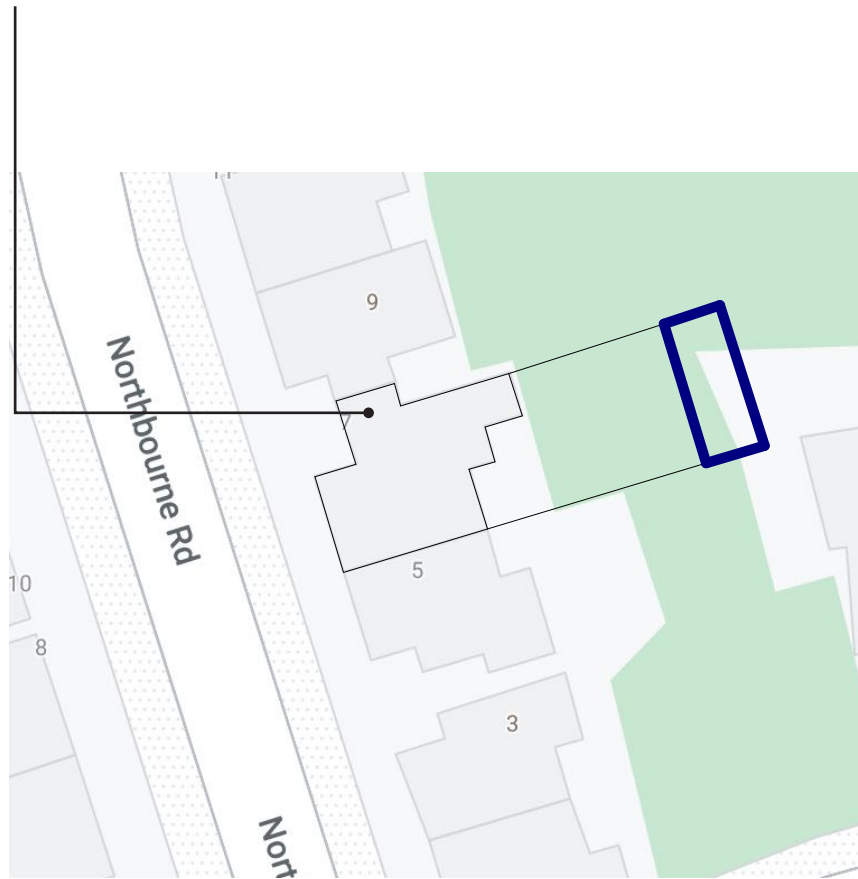

1:1250

NORTHBOURNE RD 7, SW4 7DW
 Planning application documents
 Existing Plan

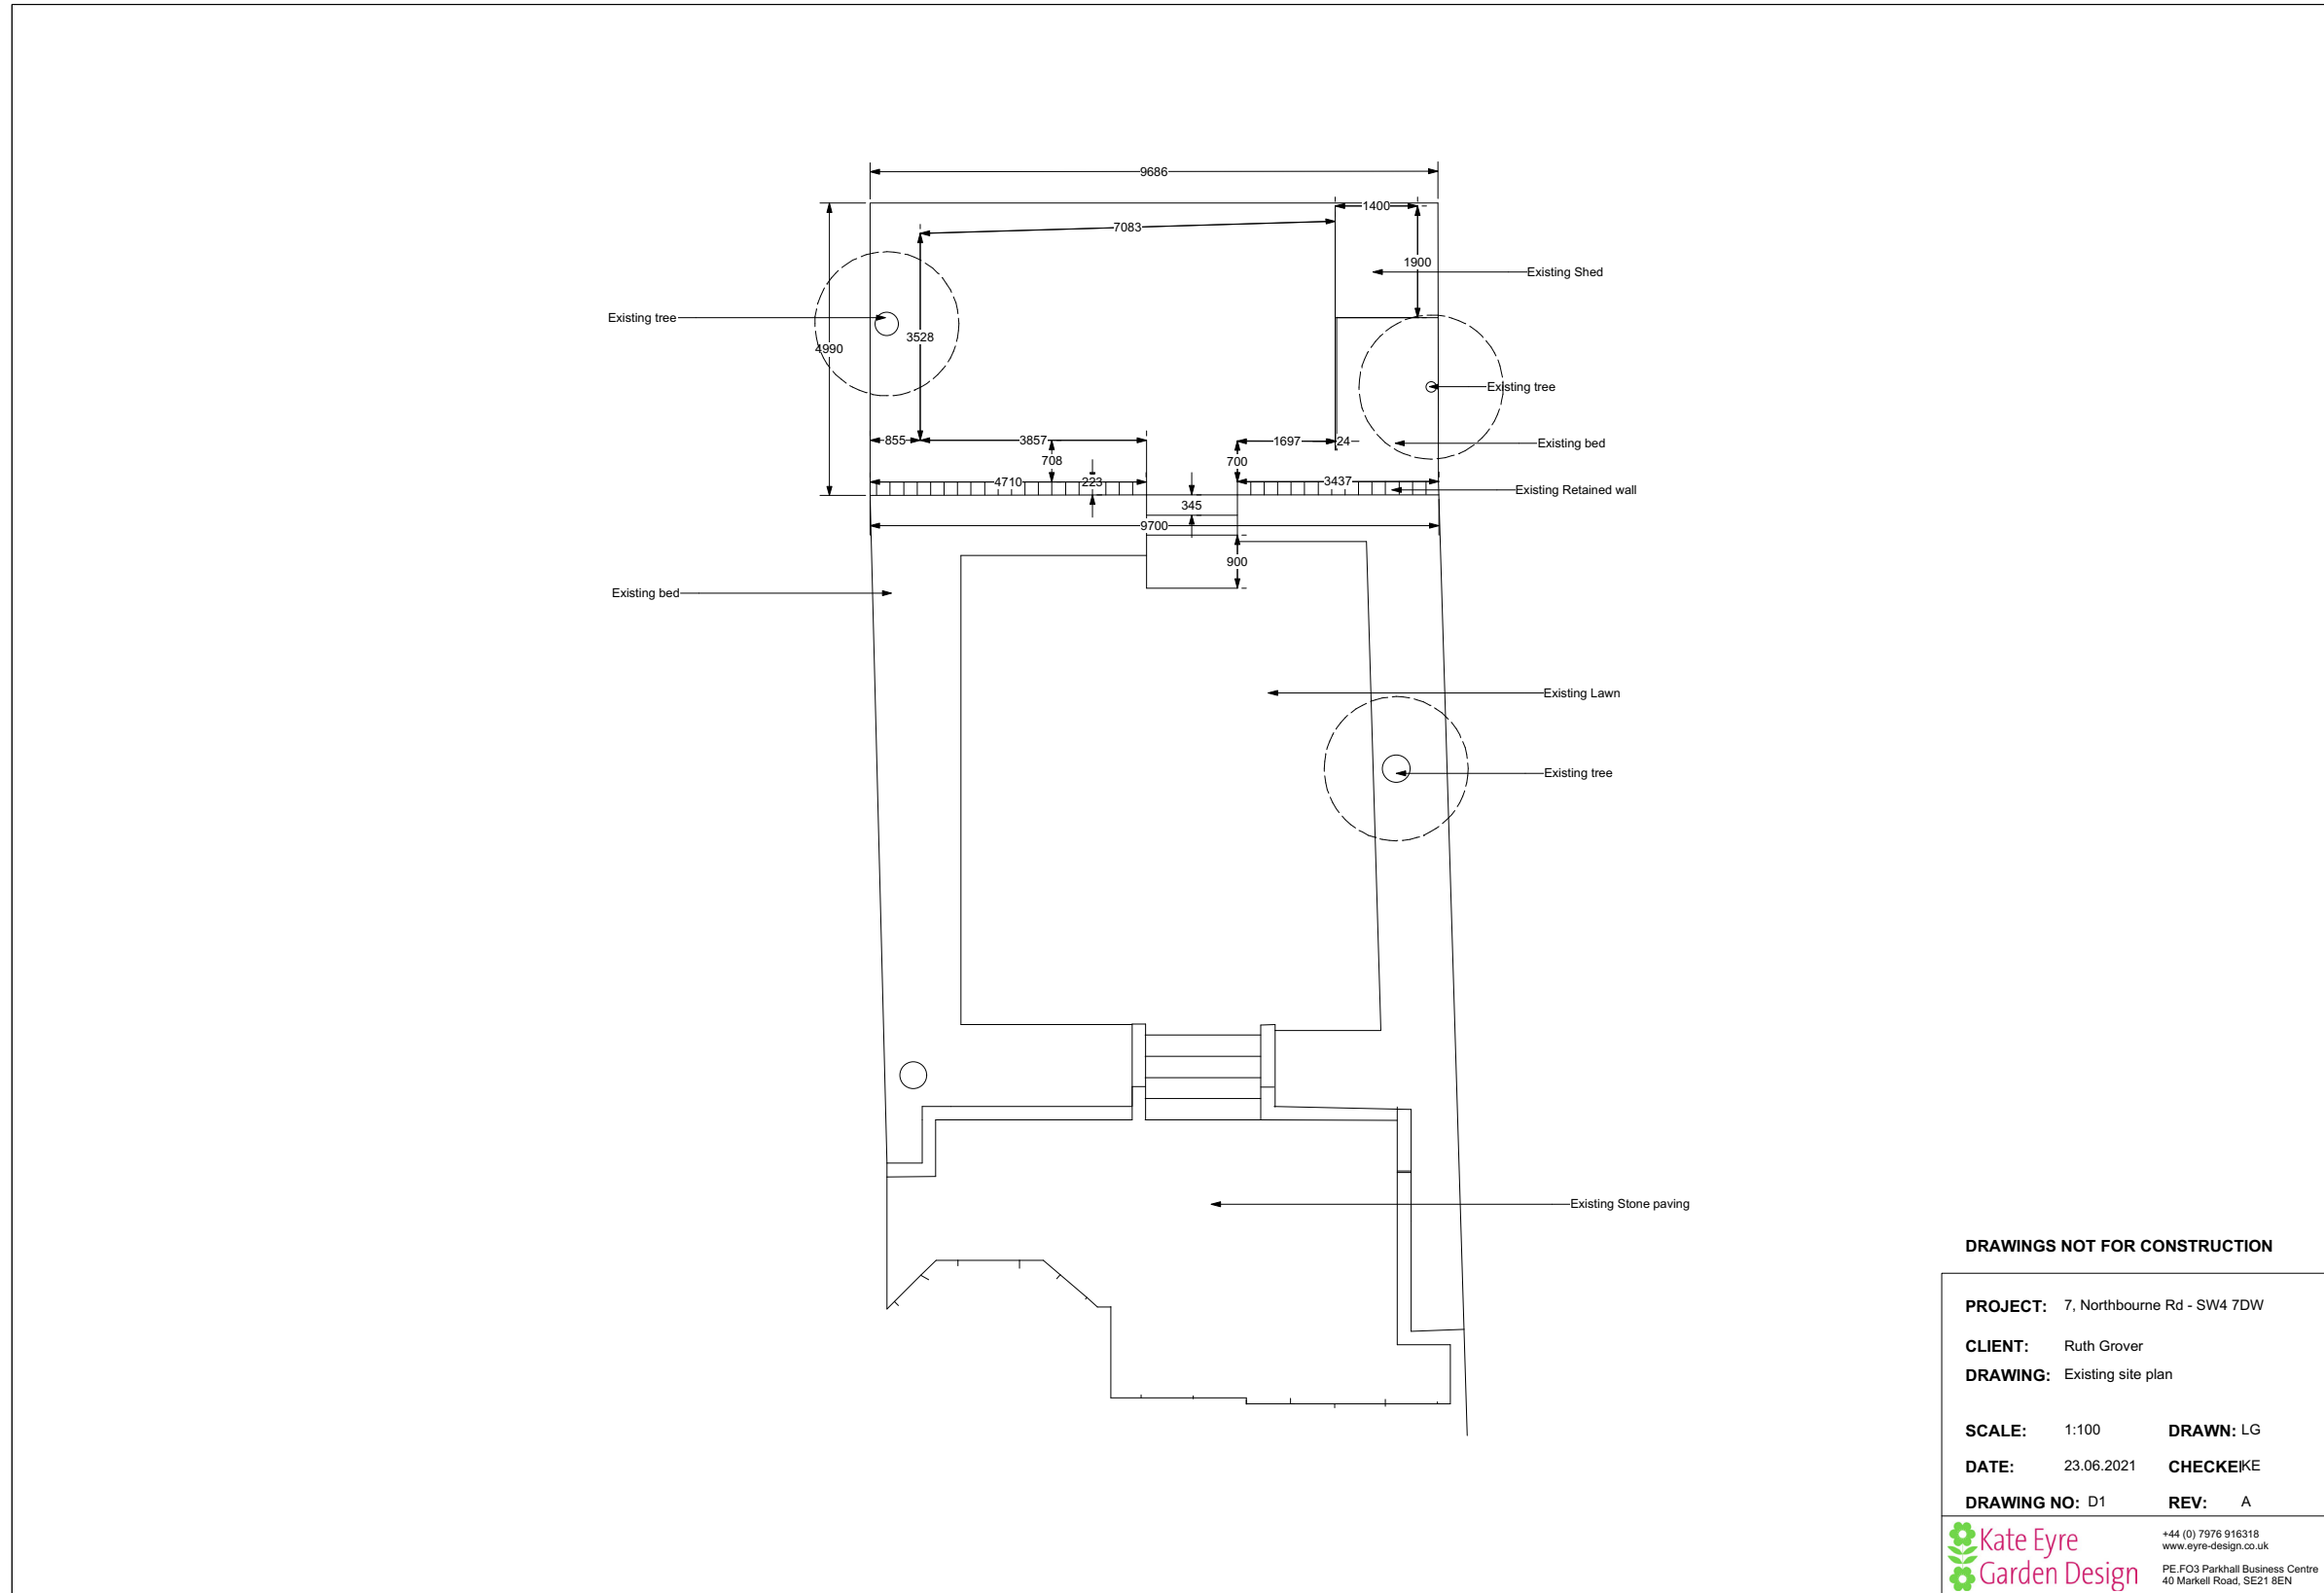

DRAWINGS NOT FOR CONSTRUCTION

PROJECT: 7, Northbourne Rd - SW4 7DW

CLIENT: Ruth Grover

DRAWING: Existing site plan

SCALE: 1:100 **DRAWN:** LG


DATE: 23.06.2021 **CHECKED:** KE

DRAWING NO: D1 **REV:** A


 **Kate Eyre
Garden Design**

+44 (0) 7976 916318
 www.eyre-design.co.uk
 PE_F03 Parkhall Business Centre
 40 Markell Road, SE21 8EN

NORTHBOURNE RD 7, SW4 7DW
 Planning application documents
 Proposed Layout

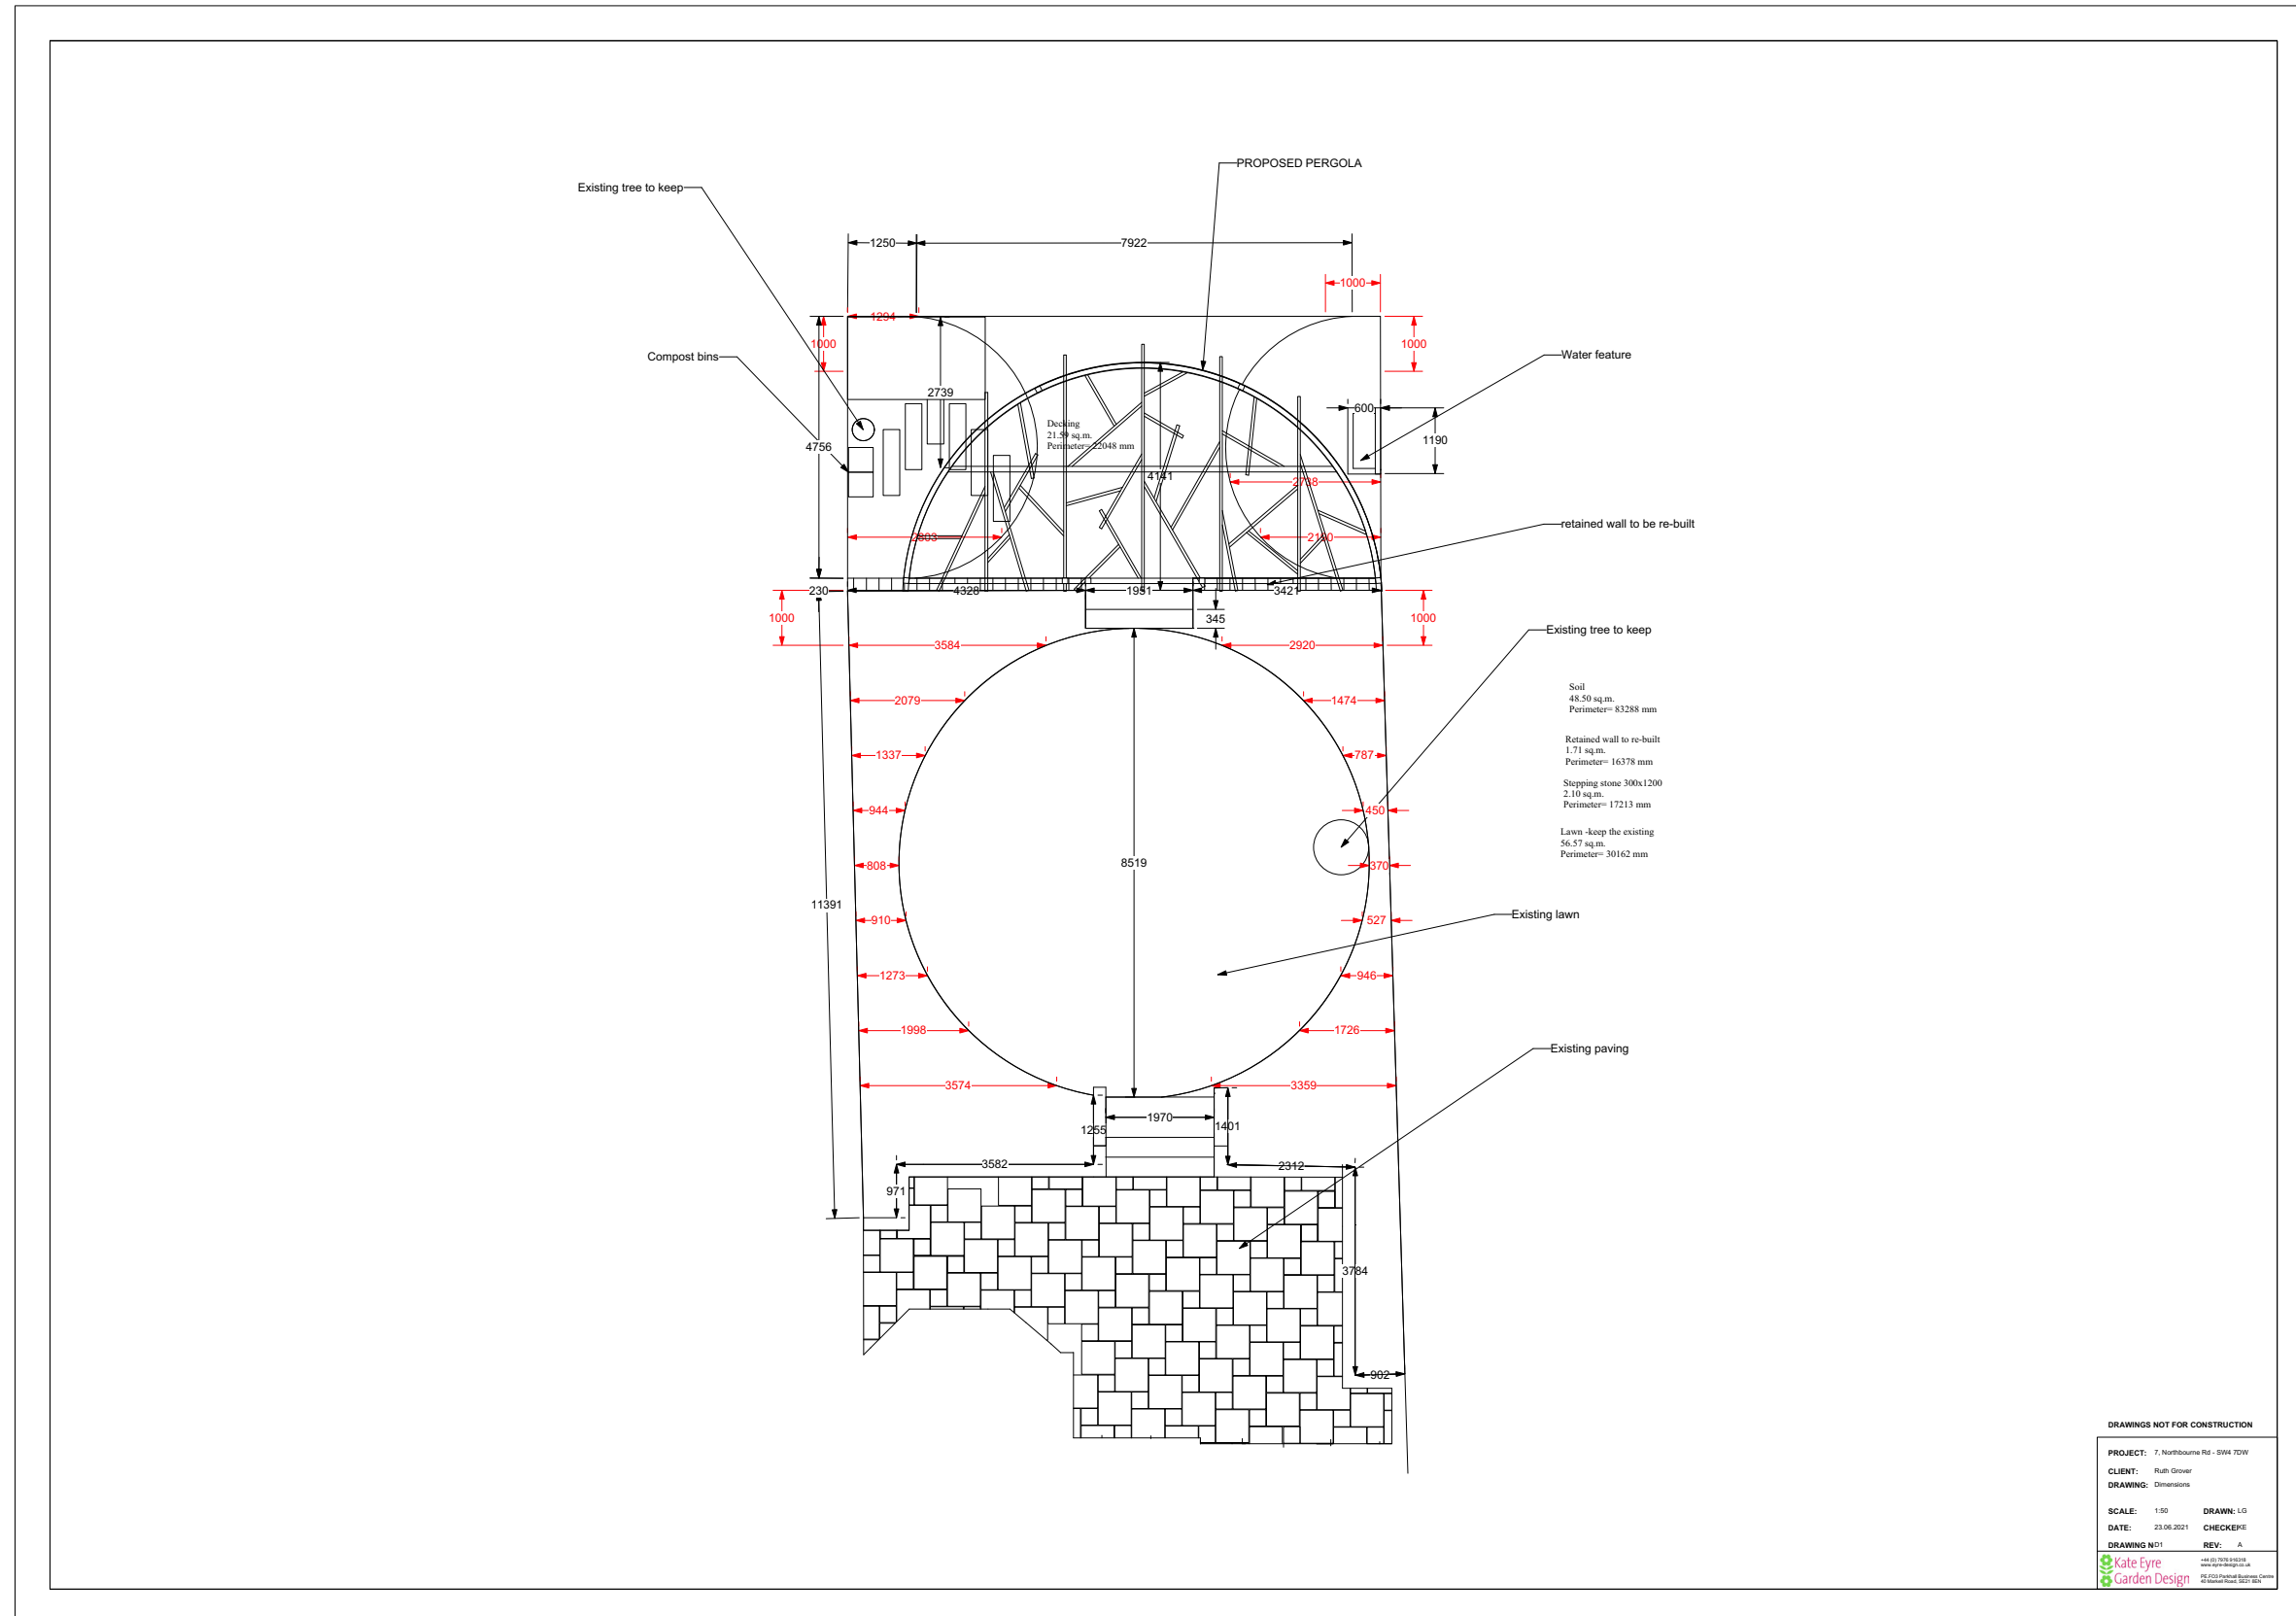


NORTHBOURNE RD 7, SW4 7DW
Planning application documents
Existing and Proposed Layout

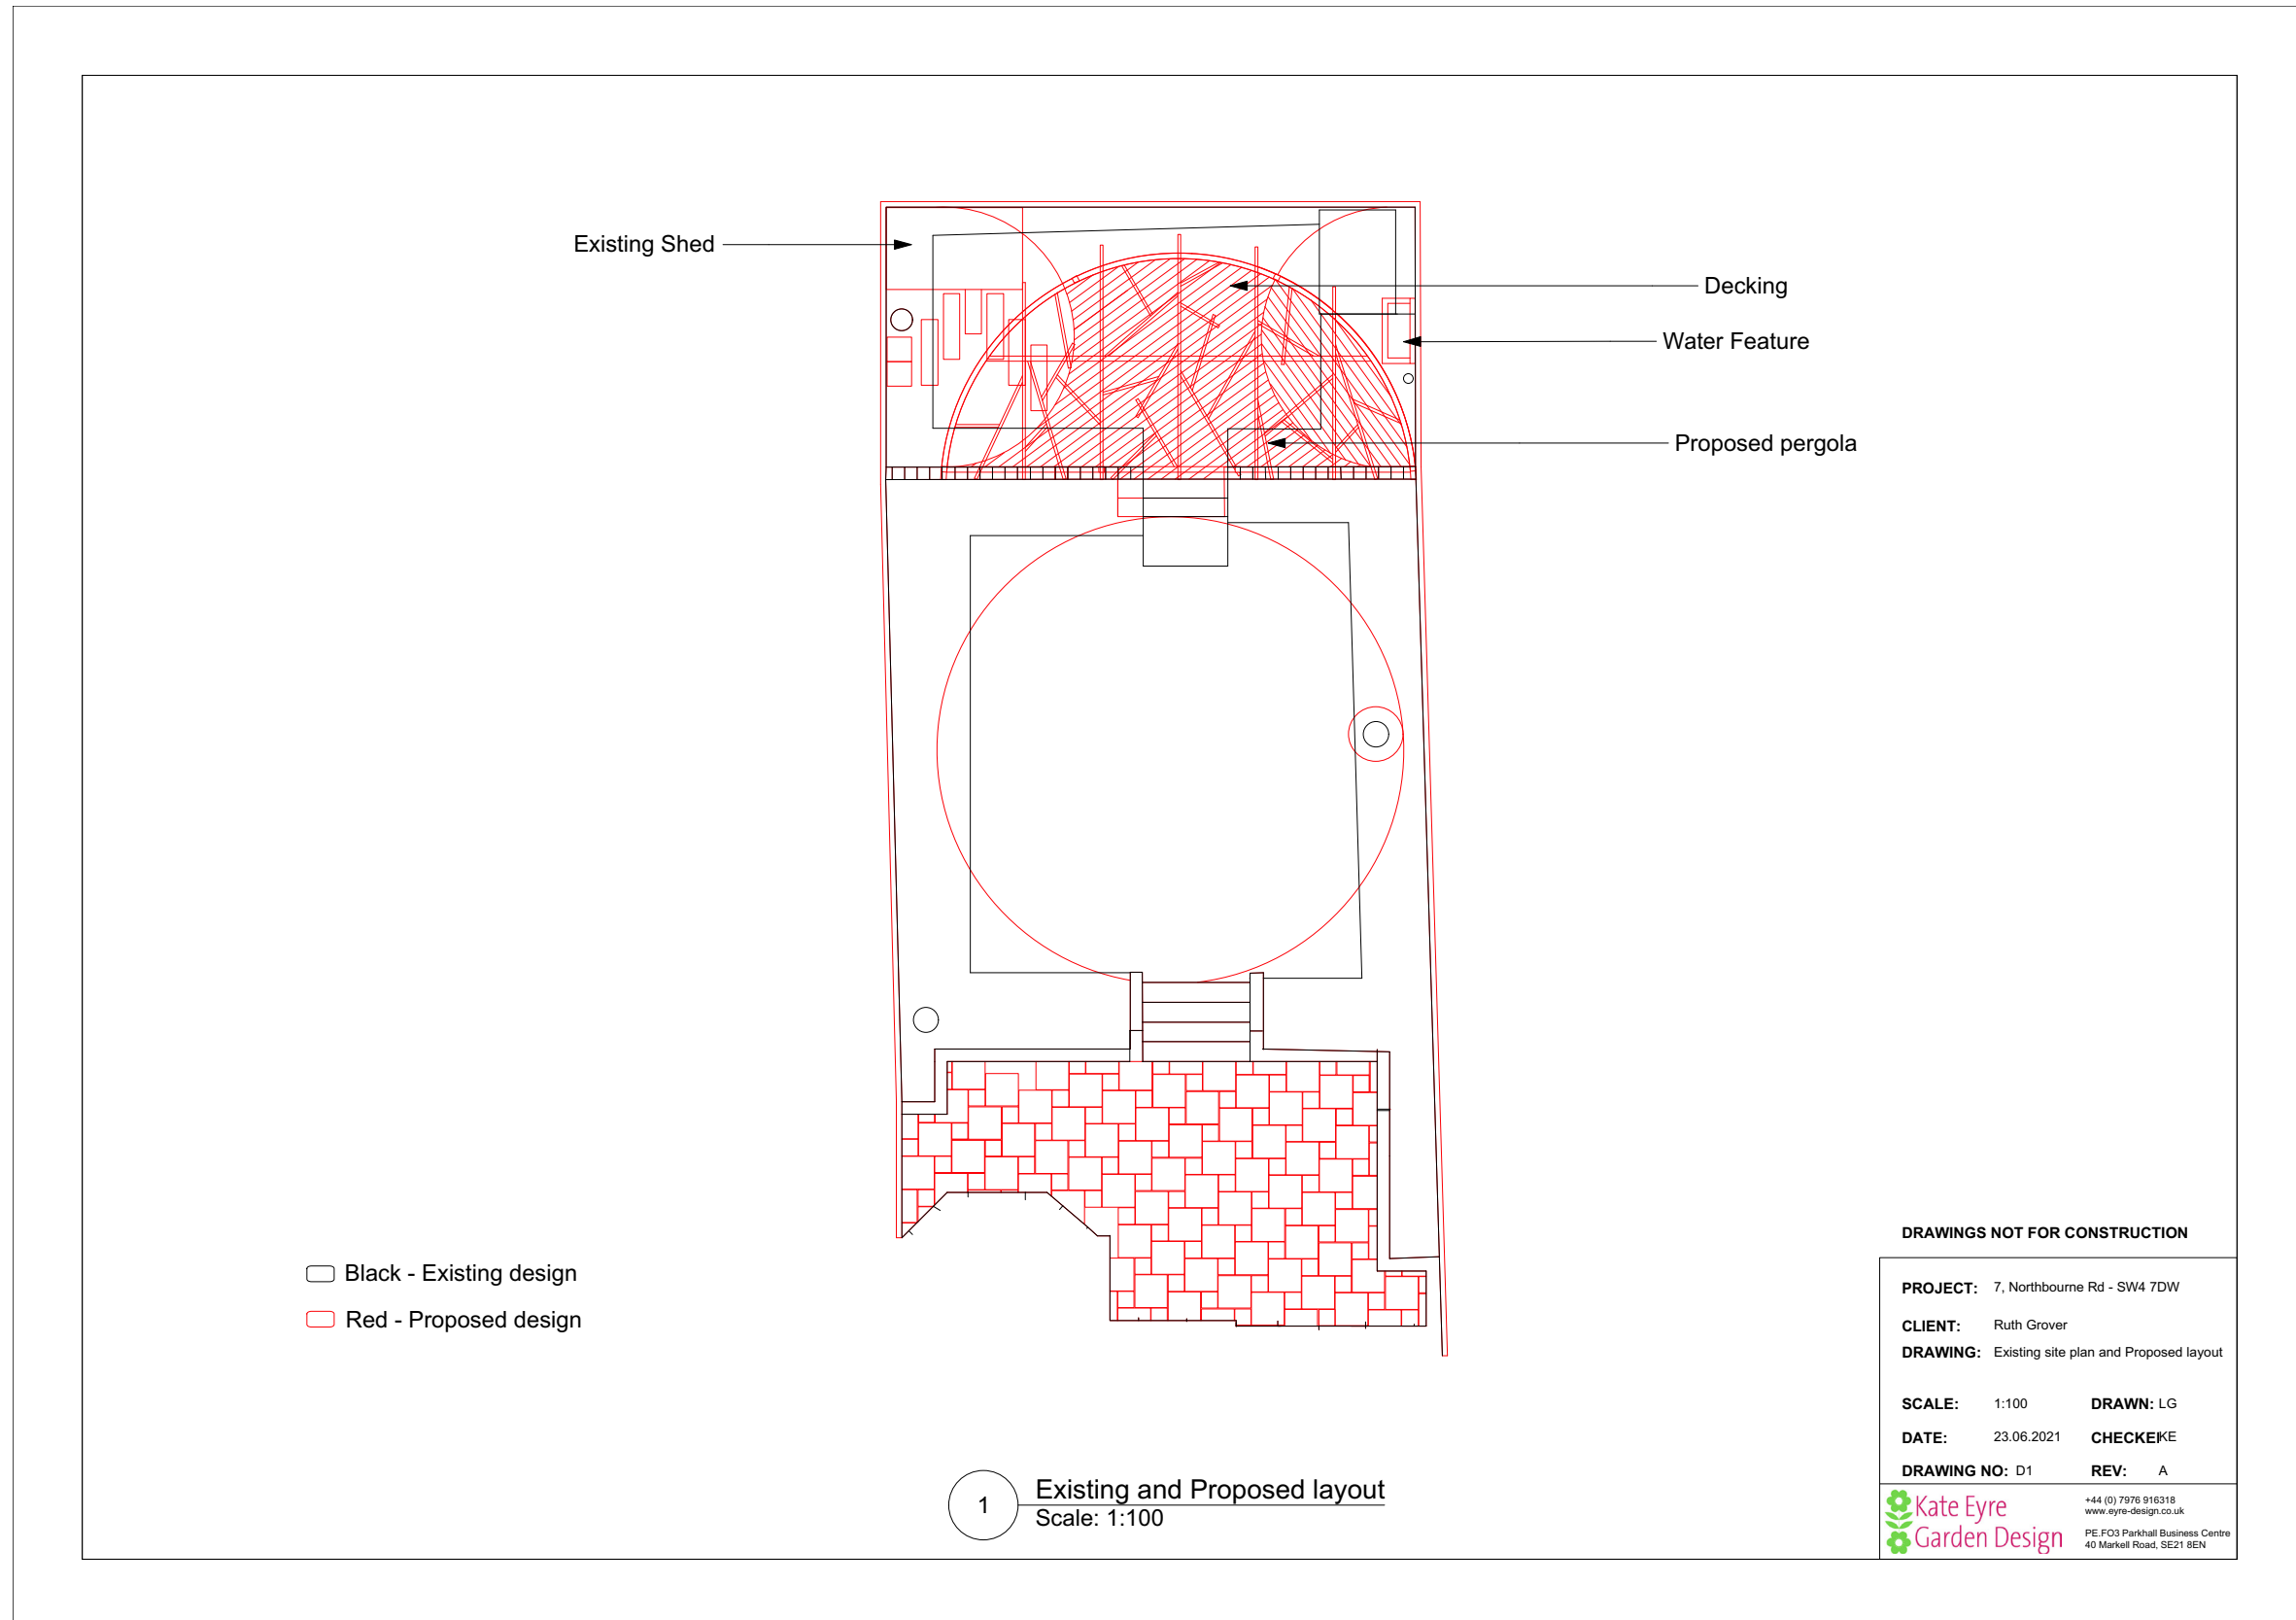

NORTHBOURNE RD 7, SW4 7DW

Planning application documents

Proposed Rendered Pergola

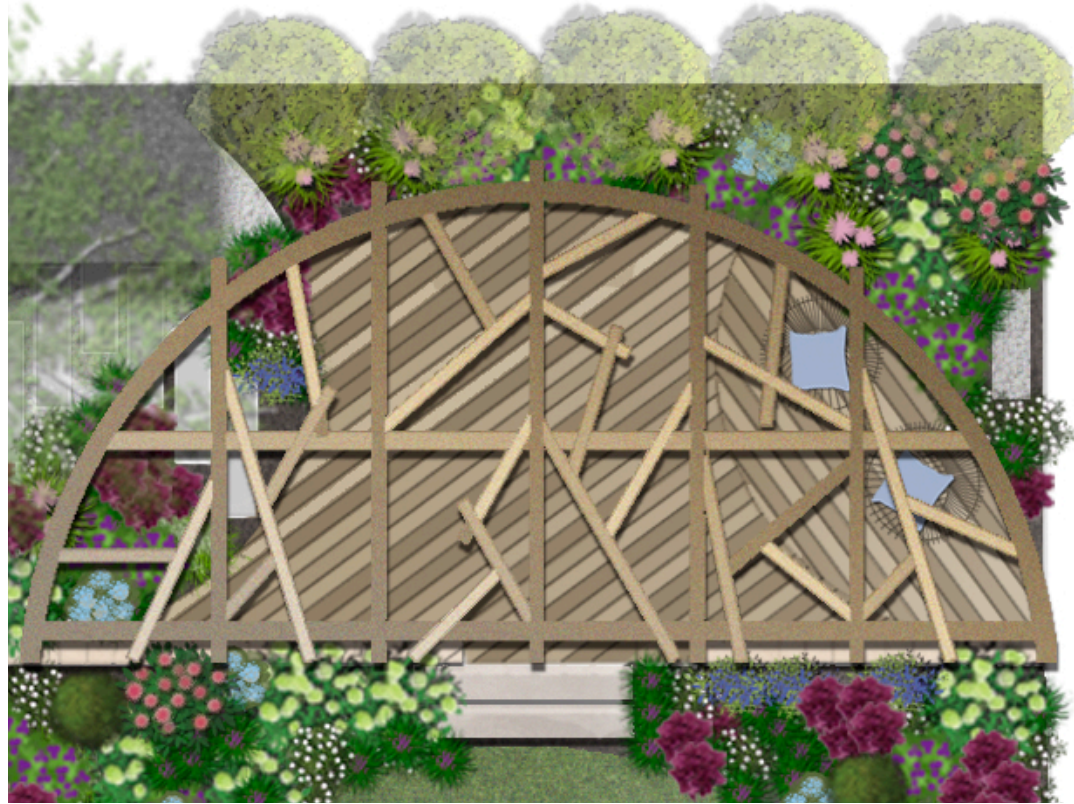


The proposed Pergola design for the rear garden of the property situated at Northbourne Rd 7, SW4 7DW is part of a vast improvement of the entire garden.



The idea is to build the Pergola on top of a new decking that will be designated as sitting area.

This and other features will enhance the amount and quality of vegetation in the garden.


The pergola will be 2550 mm high, made of wood and composed of 6 posts, a curved outer rim, and 2 cross beams.

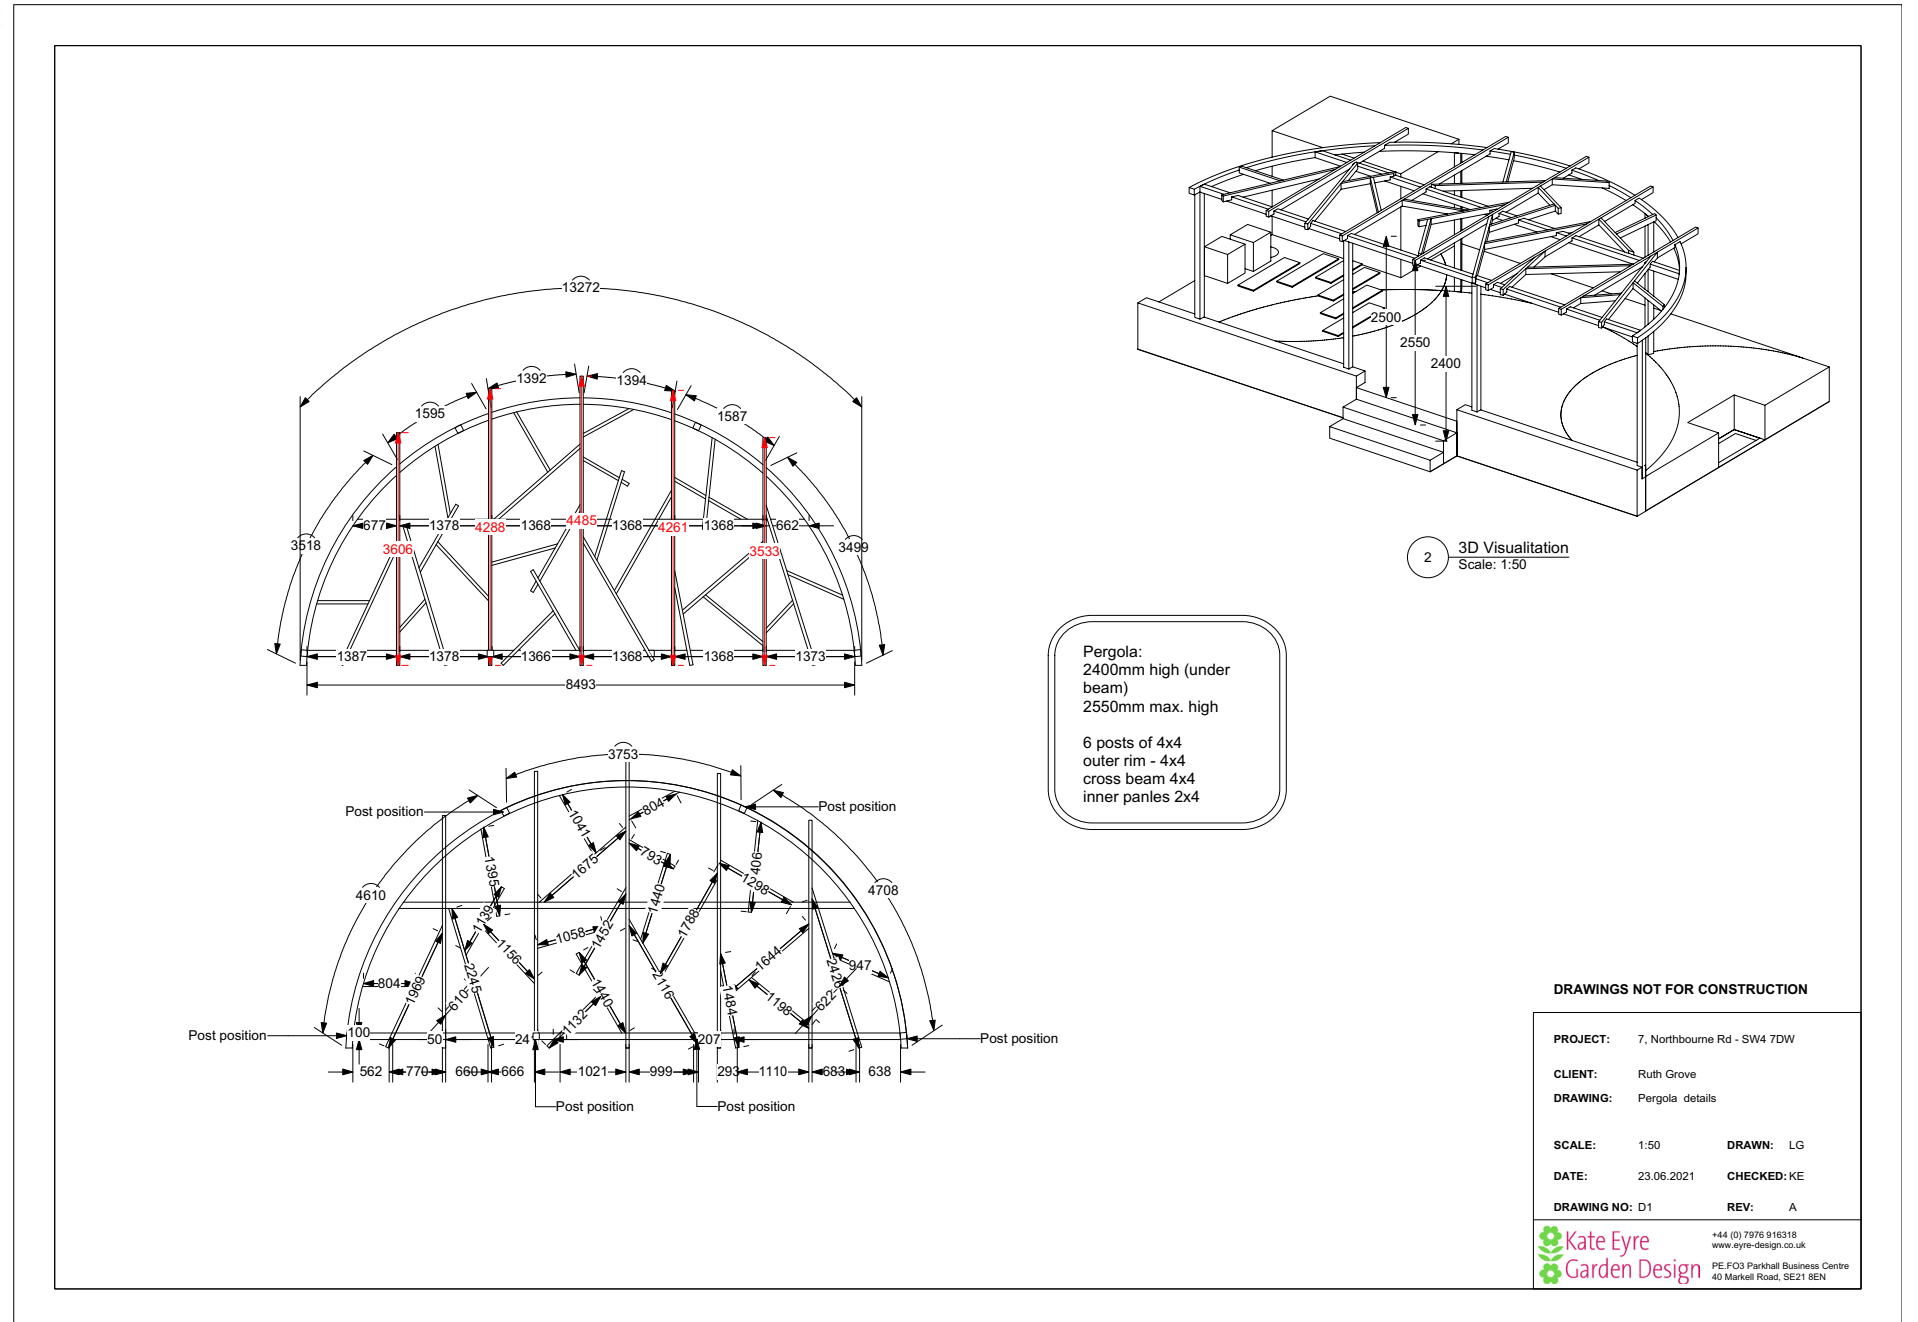

NORTHBOURNE RD 7, SW4 7DW
 Planning application documents
 Existing Elevation and Plan

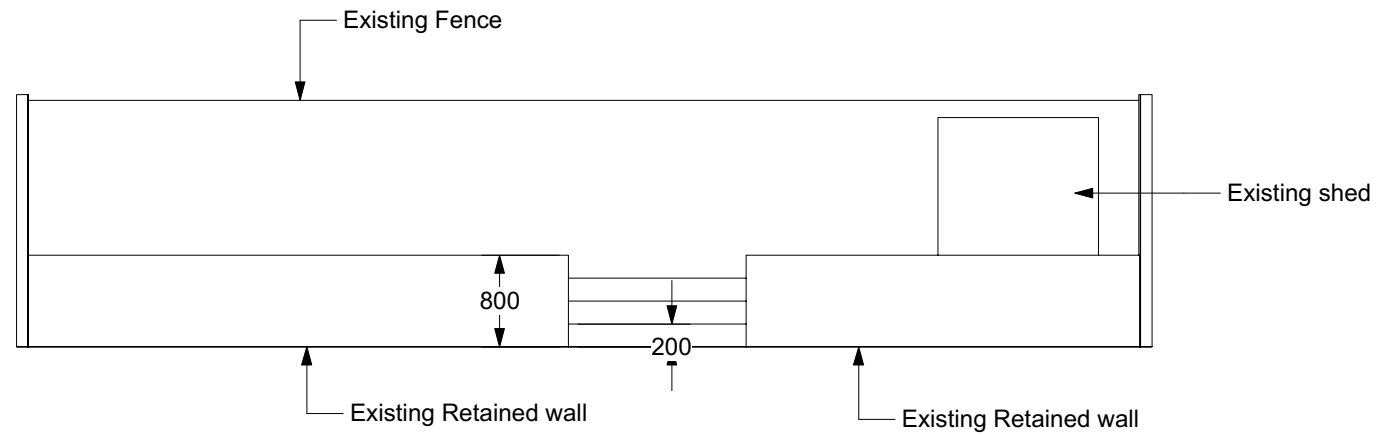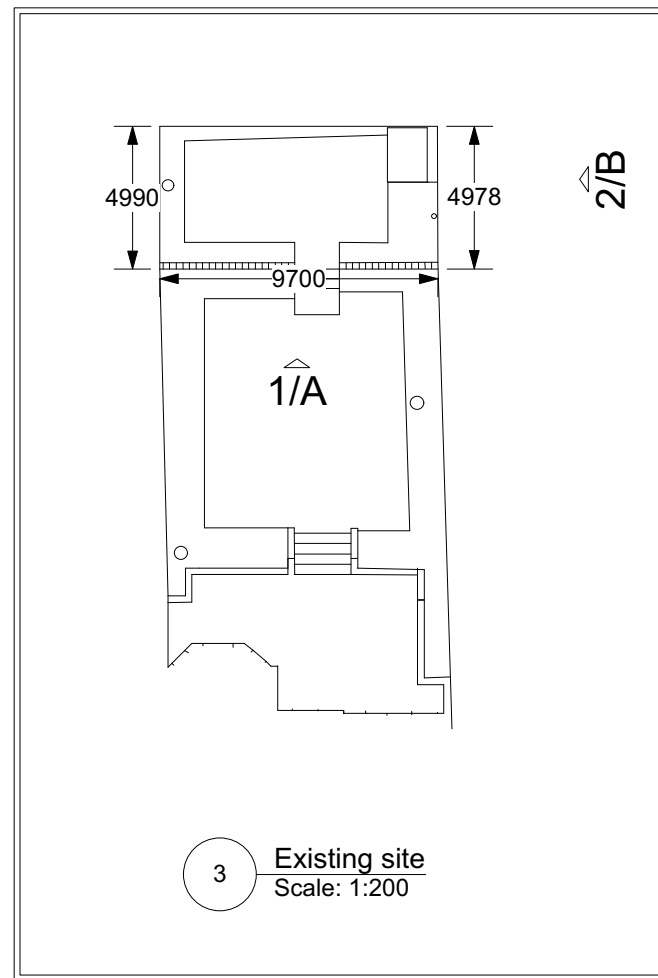

EXISTING FRONT REAR ELEVATION 1/A

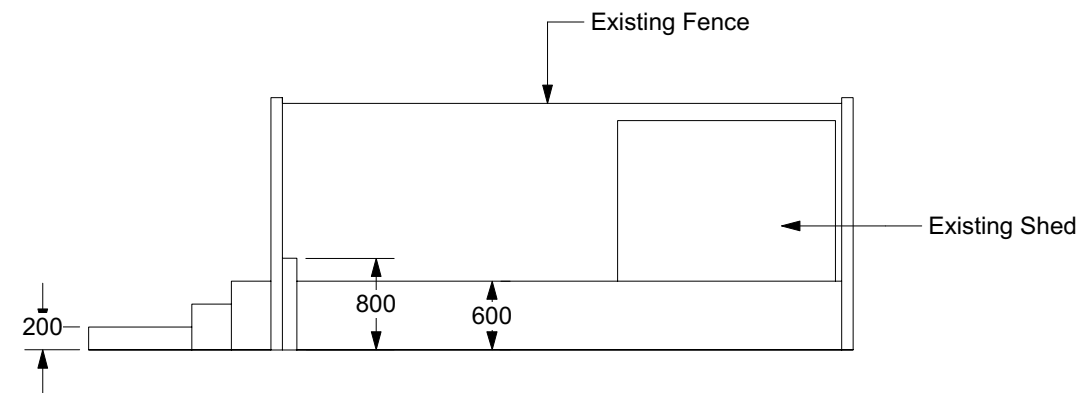

EXISTING SIDE REAR ELEVATION 2/B

DRAWINGS NOT FOR CONSTRUCTION

PROJECT: 7, Northbourne Rd - SW4 7DW

CLIENT: Ruth Grover

DRAWING: Existing site plan and elevations

SCALE: 1:50

DRAWN: LG

DATE: 23.06.2021

CHECKED: KE


DRAWING NO: D1

REV: A


**Kate Eyre
 Garden Design**

+44 (0) 7976 916318
 www.eyre-design.co.uk
 PE F03 Parkhall Business Centre
 40 Markell Road, SE21 8EN


NORTHBOURNE RD 7, SW4 7DW
 Planning application documents
 Proposed Pergola Elevation and plan

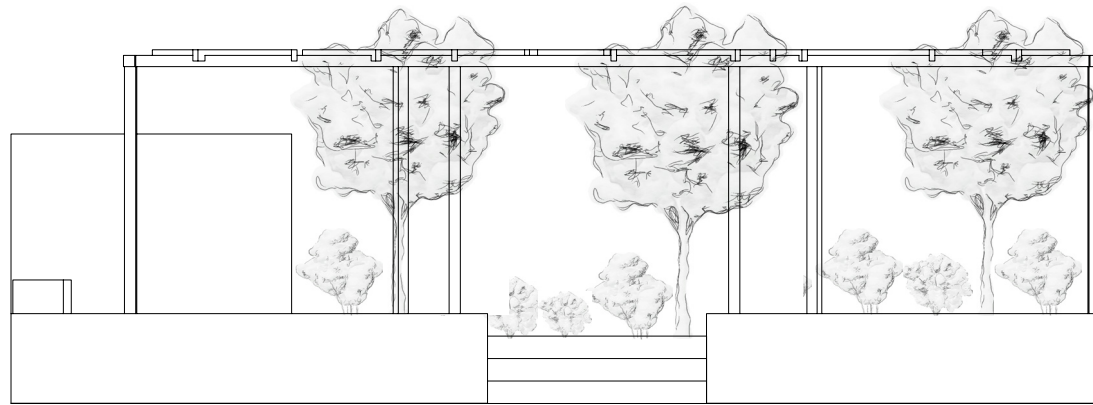

PROPOSED FRONT REAR ELEVATION 1/A

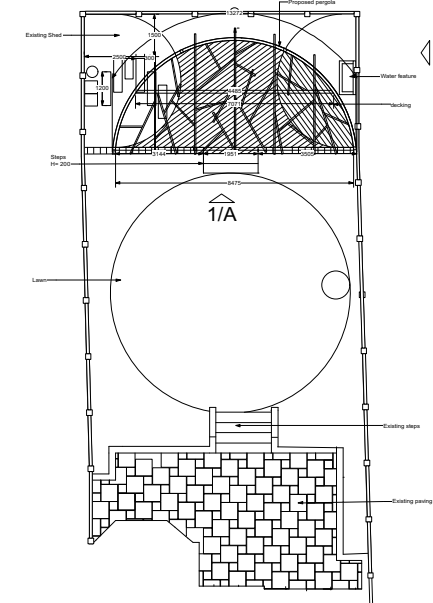

3 Proposed Pergola plan
 Scale: 1:200

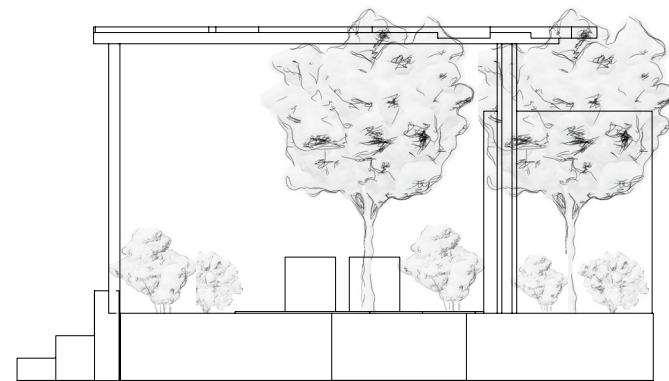

PROPOSED SIDE REAR ELEVATION 2/B

DRAWINGS NOT FOR CONSTRUCTION

PROJECT: 7, Northbourne Rd - SW4 7DW
CLIENT: Ruth Grover
DRAWING: Proposed Pergola elevations
SCALE: 1:50 **DRAWN:** LG
DATE: 23.06.2021 **CHECKED:** KE
DRAWING NO: 1 **REV:** A

Kate Eyre Garden Design
 +44 (0) 7976 916318
 www.eyre-design.co.uk
 PE FO3 Parkhall Business Centre
 40 Markell Road, SE21 8EN