


2 3D Visualisation  
Scale: 1:50

Pergola:  
2400mm high (under beam)  
2550mm max. high

6 posts of 4x4  
outer rim - 4x4  
cross beam 4x4  
inner panles 2x4

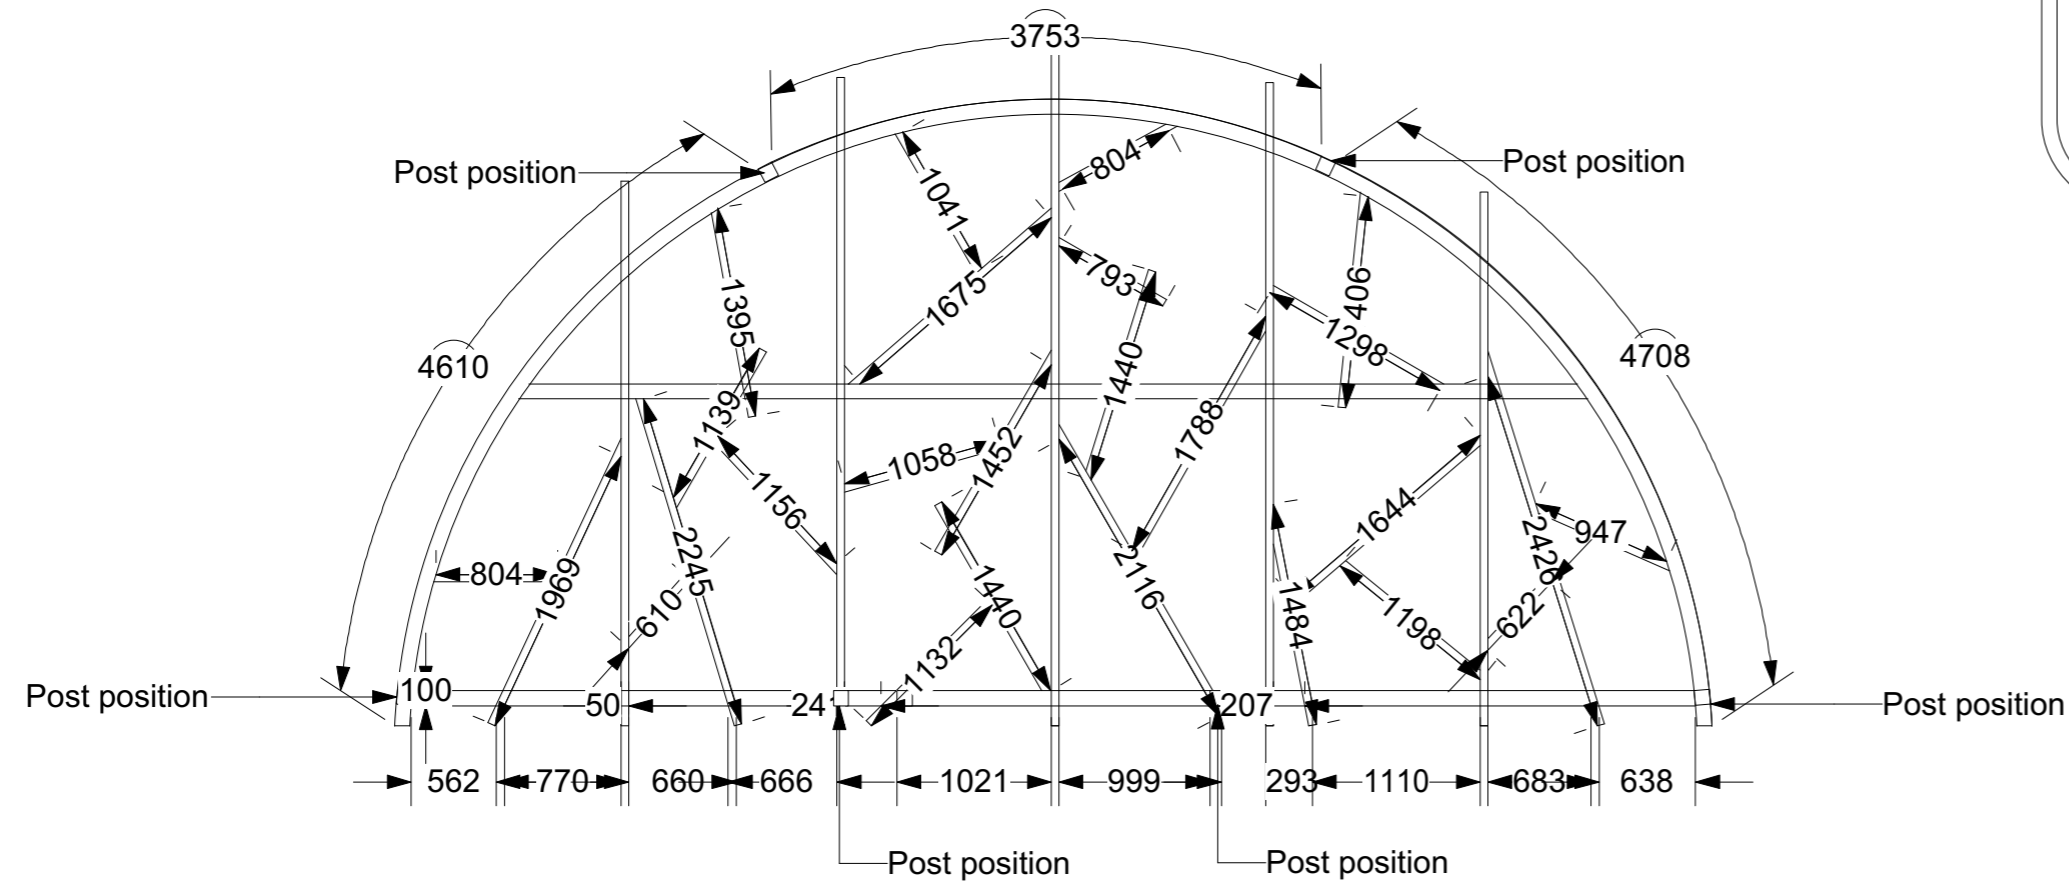

**DRAWINGS NOT FOR CONSTRUCTION**

**PROJECT:** 7, Northbourne Rd - SW4 7DW  
**CLIENT:** Ruth Grove  
**DRAWING:** Pergola details

**SCALE:** 1:50      **DRAWN:** LG  
**DATE:** 23.06.2021      **CHECKED:** KE  
**DRAWING NO:** D1      **REV:** A