


SOUTH WEST

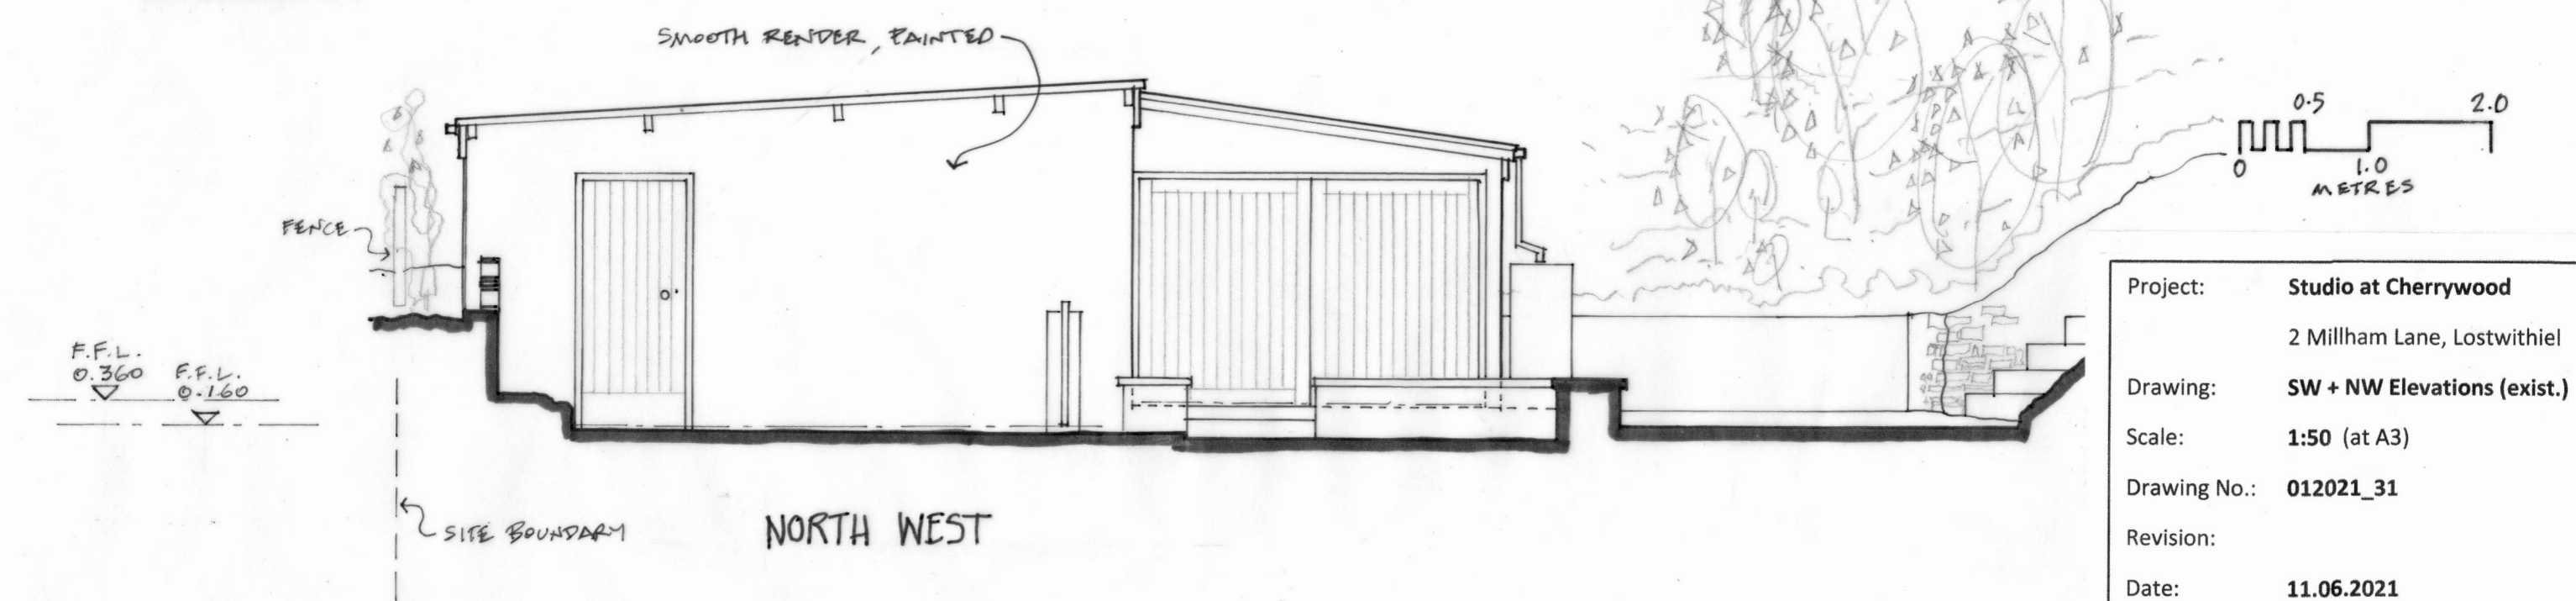

NORTH WEST

Project: **Studio at Cherrywood**  
 2 Millham Lane, Lostwithiel  
 Drawing: **SW + NW Elevations (exist.)**  
 Scale: **1:50 (at A3)**  
 Drawing No.: **012021\_31**  
 Revision:  
 Date: **11.06.2021**  
 Status: **Planning**

PEARSON LUBBOCK ARCHITECTS  
 26 Grenville Road Lostwithiel Cornwall PL22 0EP  
 01208 871436