



SOUTH WEST

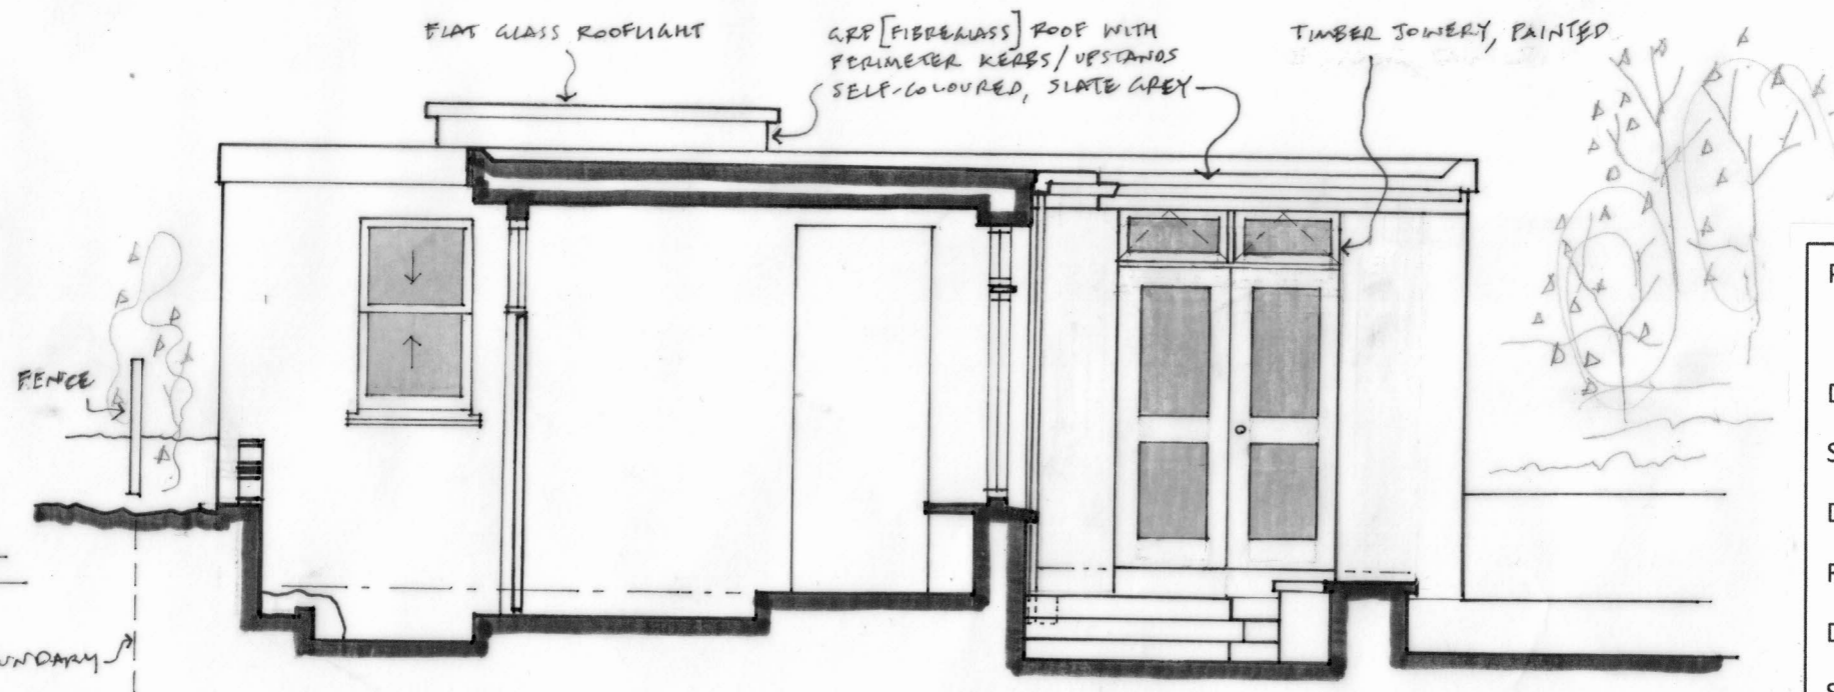

NORTH WEST [SECTION THROUGH LINK]

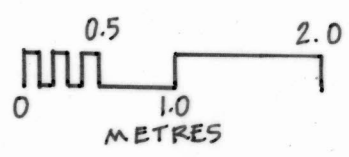

Project:	Studio at Cherrywood
	2 Millham Lane, Lostwithiel
Drawing:	SW + NW Elevations (prop.)
Scale:	1:50 (at A3)
Drawing No.:	012021_41
Revision:	
Date:	11.06.2021
Status:	Planning
PEARSON LUBBOCK ARCHITECTS 26 Grenville Road Lostwithiel Cornwall PL22 0EP 01208 871436	