



1 IF IN DOUBT - ASK  
 2 DO NOT SCALE OFF THIS DRAWING  
 3 ALL DIMENSIONS ARE TO BE VERIFIED ON SITE BY THE CONTRACTOR AND ANY DISCREPANCIES REPORTED TO THE ARCHITECT BEFORE CONSTRUCTION  
 4 THIS DRAWING IS TO REPLACE THE PREVIOUSLY ISSUED DRAWING  
 5 COPYRIGHT OF THIS DRAWING REMAINS WITH THE ARCHITECT

No.	Date	Revision
-	-	-

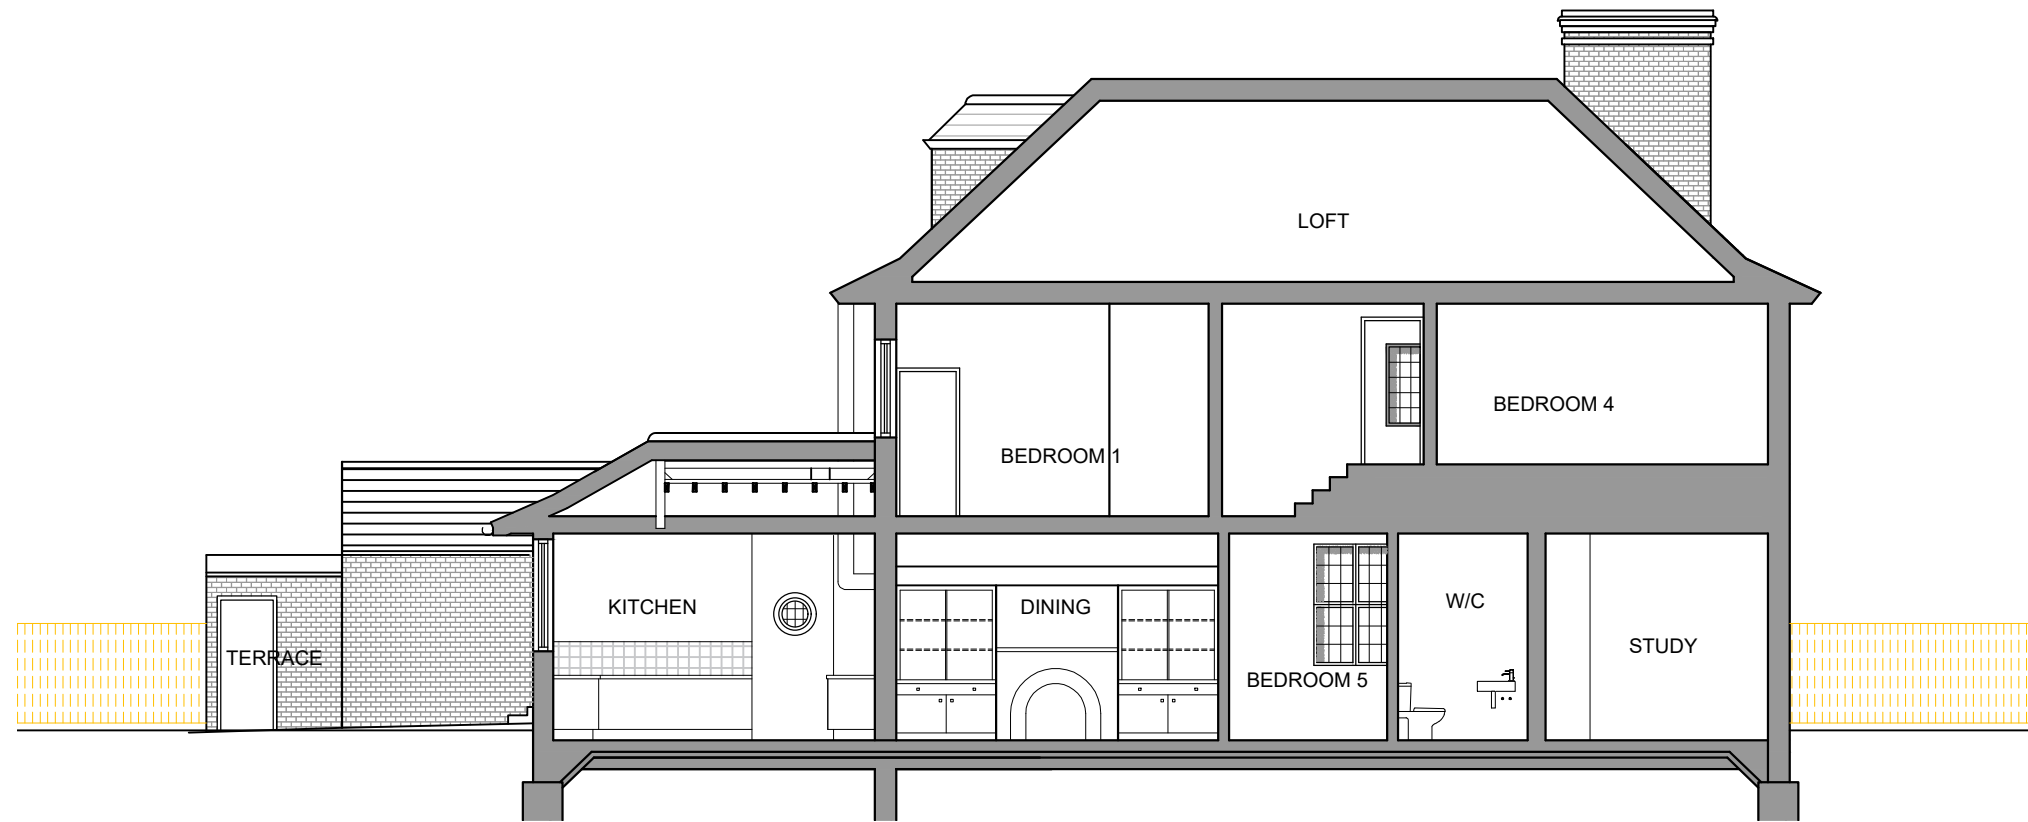

**EXISTING SECTION A**

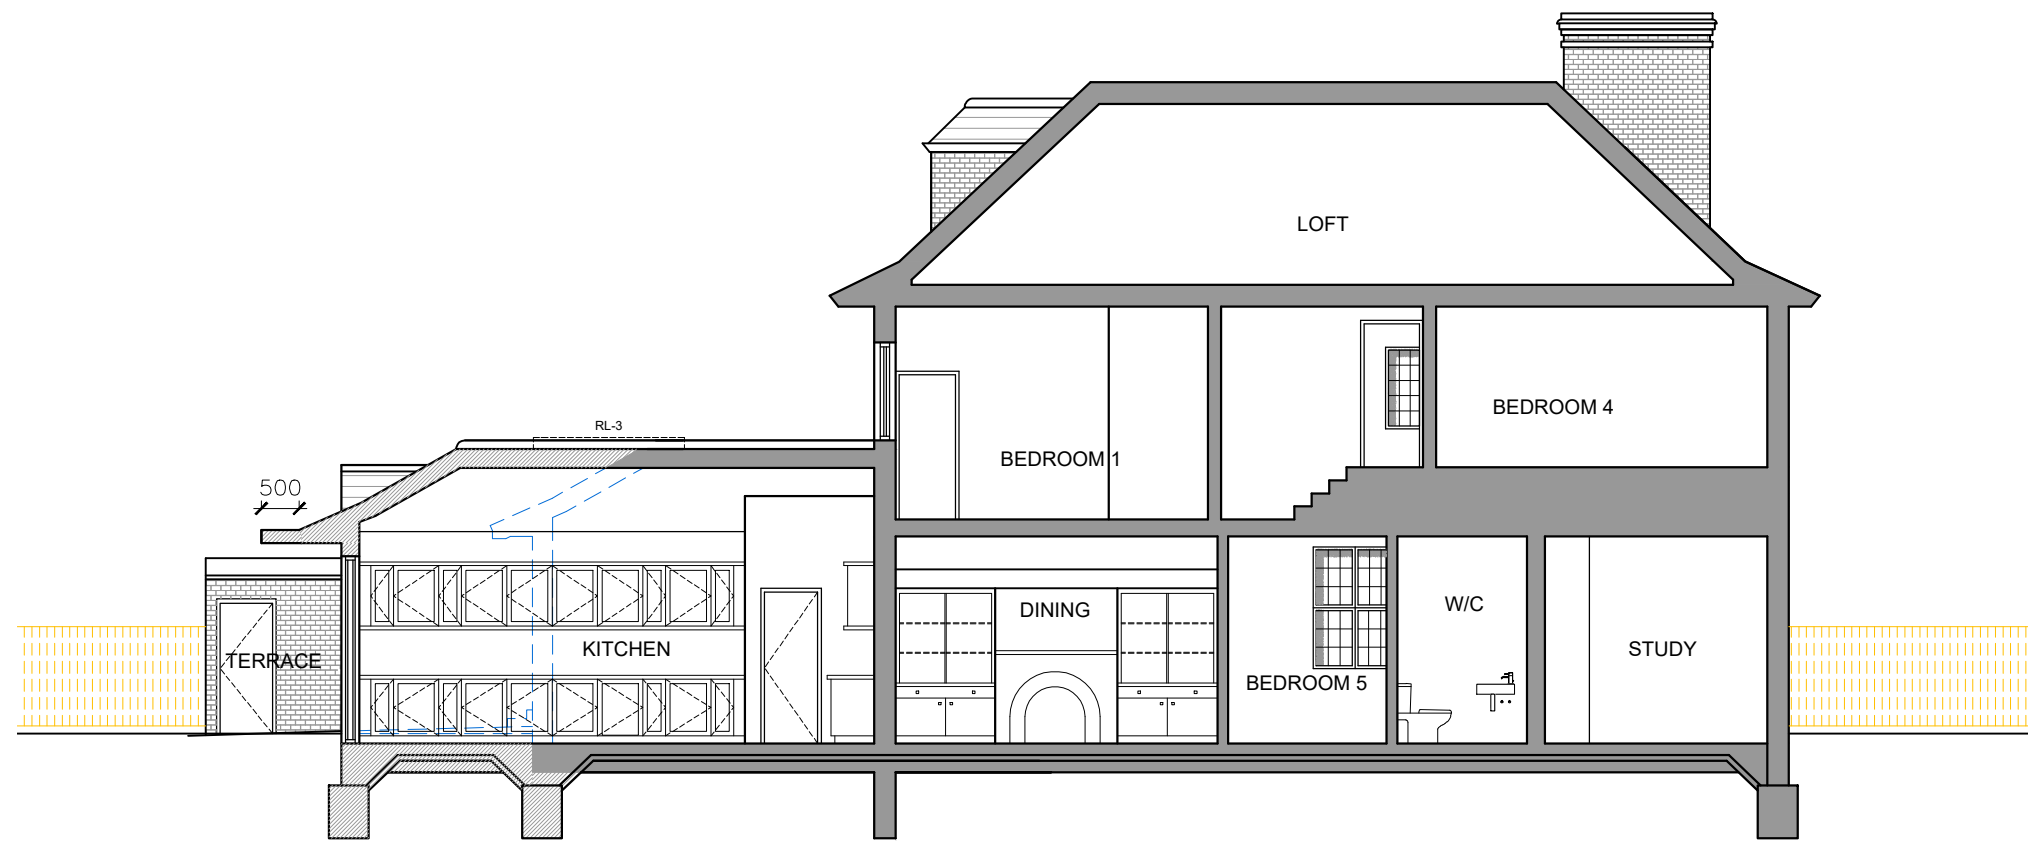

**PROPOSED SECTION A**

**EXISTING VS. PROPOSED SECTION A**

METERS SCALE 1:100

<b>MITTELMAN ASSOCIATES LLP</b> C22A PARKHALL ESTATE 40 MARTELL ROAD LONDON SE21 8EN TEL 020 8766 6400 FAX 020 8655 7043 e-mail: info@mittelman.co.uk ARCHITECTURE		
Stage: <b>PLANNING</b>		
Project: <b>121 ALLEYN PARK, SE21 8AA</b>		
Client: <b>MR &amp; MRS JATIN DESAI</b>		
Drawing Title: <b>EXIST. VS. PROP. SECTION A</b>		
Scale: <b>1:100 @ A3</b>	Project No.: <b>2020- 770</b>	
Date: <b>JULY 2021</b>	Drawing No.: <b>PL-09</b>	Rev.: <b>-</b>