


Horizontal Section 1:2 @ A1

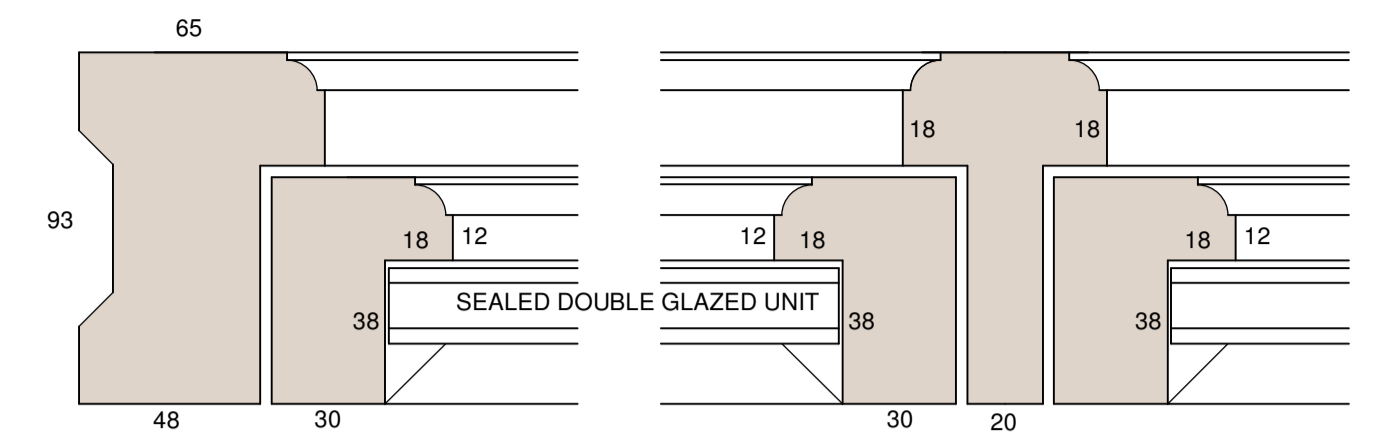


Horizontal Section 1:2 @ A1

Door Sections




Timber doors. All openings to be weatherstripped and fitted with 'old fashioned' fittings. Vision Panels to be glazed with 22mm thick (4+14+4) sealed unit double-glazing. Sealed units to have 'low E' glass inner pane and Argon-filled airspace.

Window Sections


Timber casement windows. All opening windows to be weatherstripped and fitted with 'old fashioned' fittings. Windows to be glazed with 22mm thick (4+14+4) sealed unit double-glazing. Sealed units to have 'low E' glass inner pane and Argon-filled airspace.

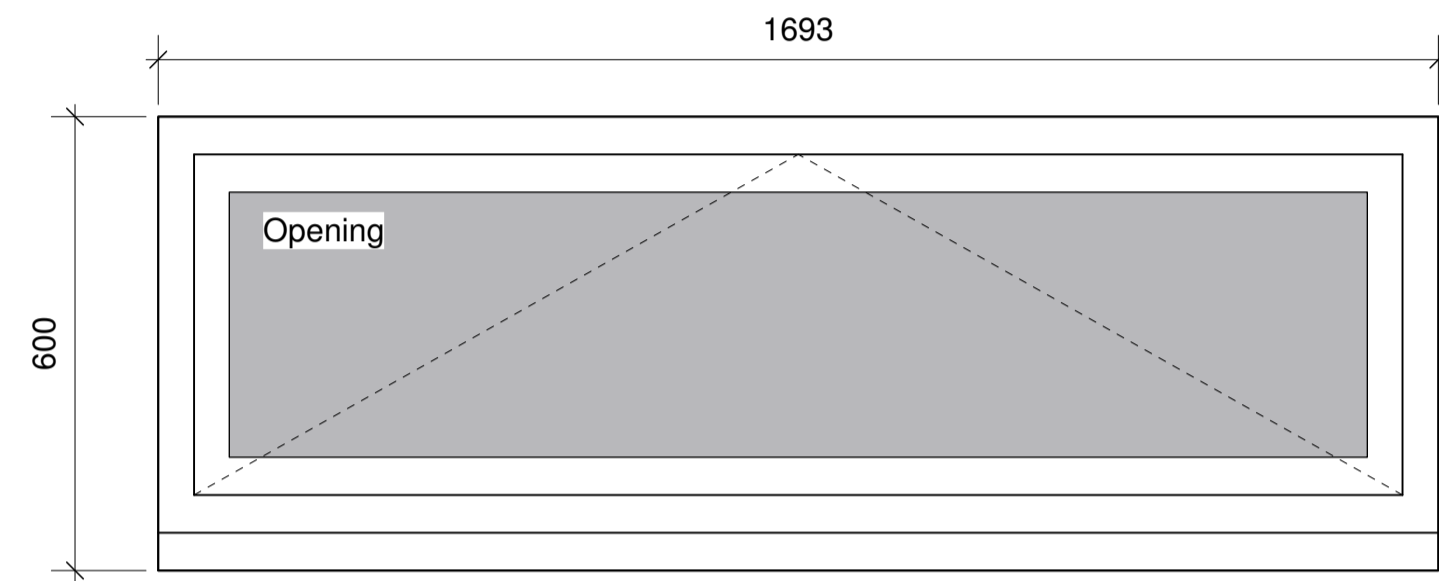

Proposed Windows & Doors for Ward's Farmhouse Annex 1:10 @ A1

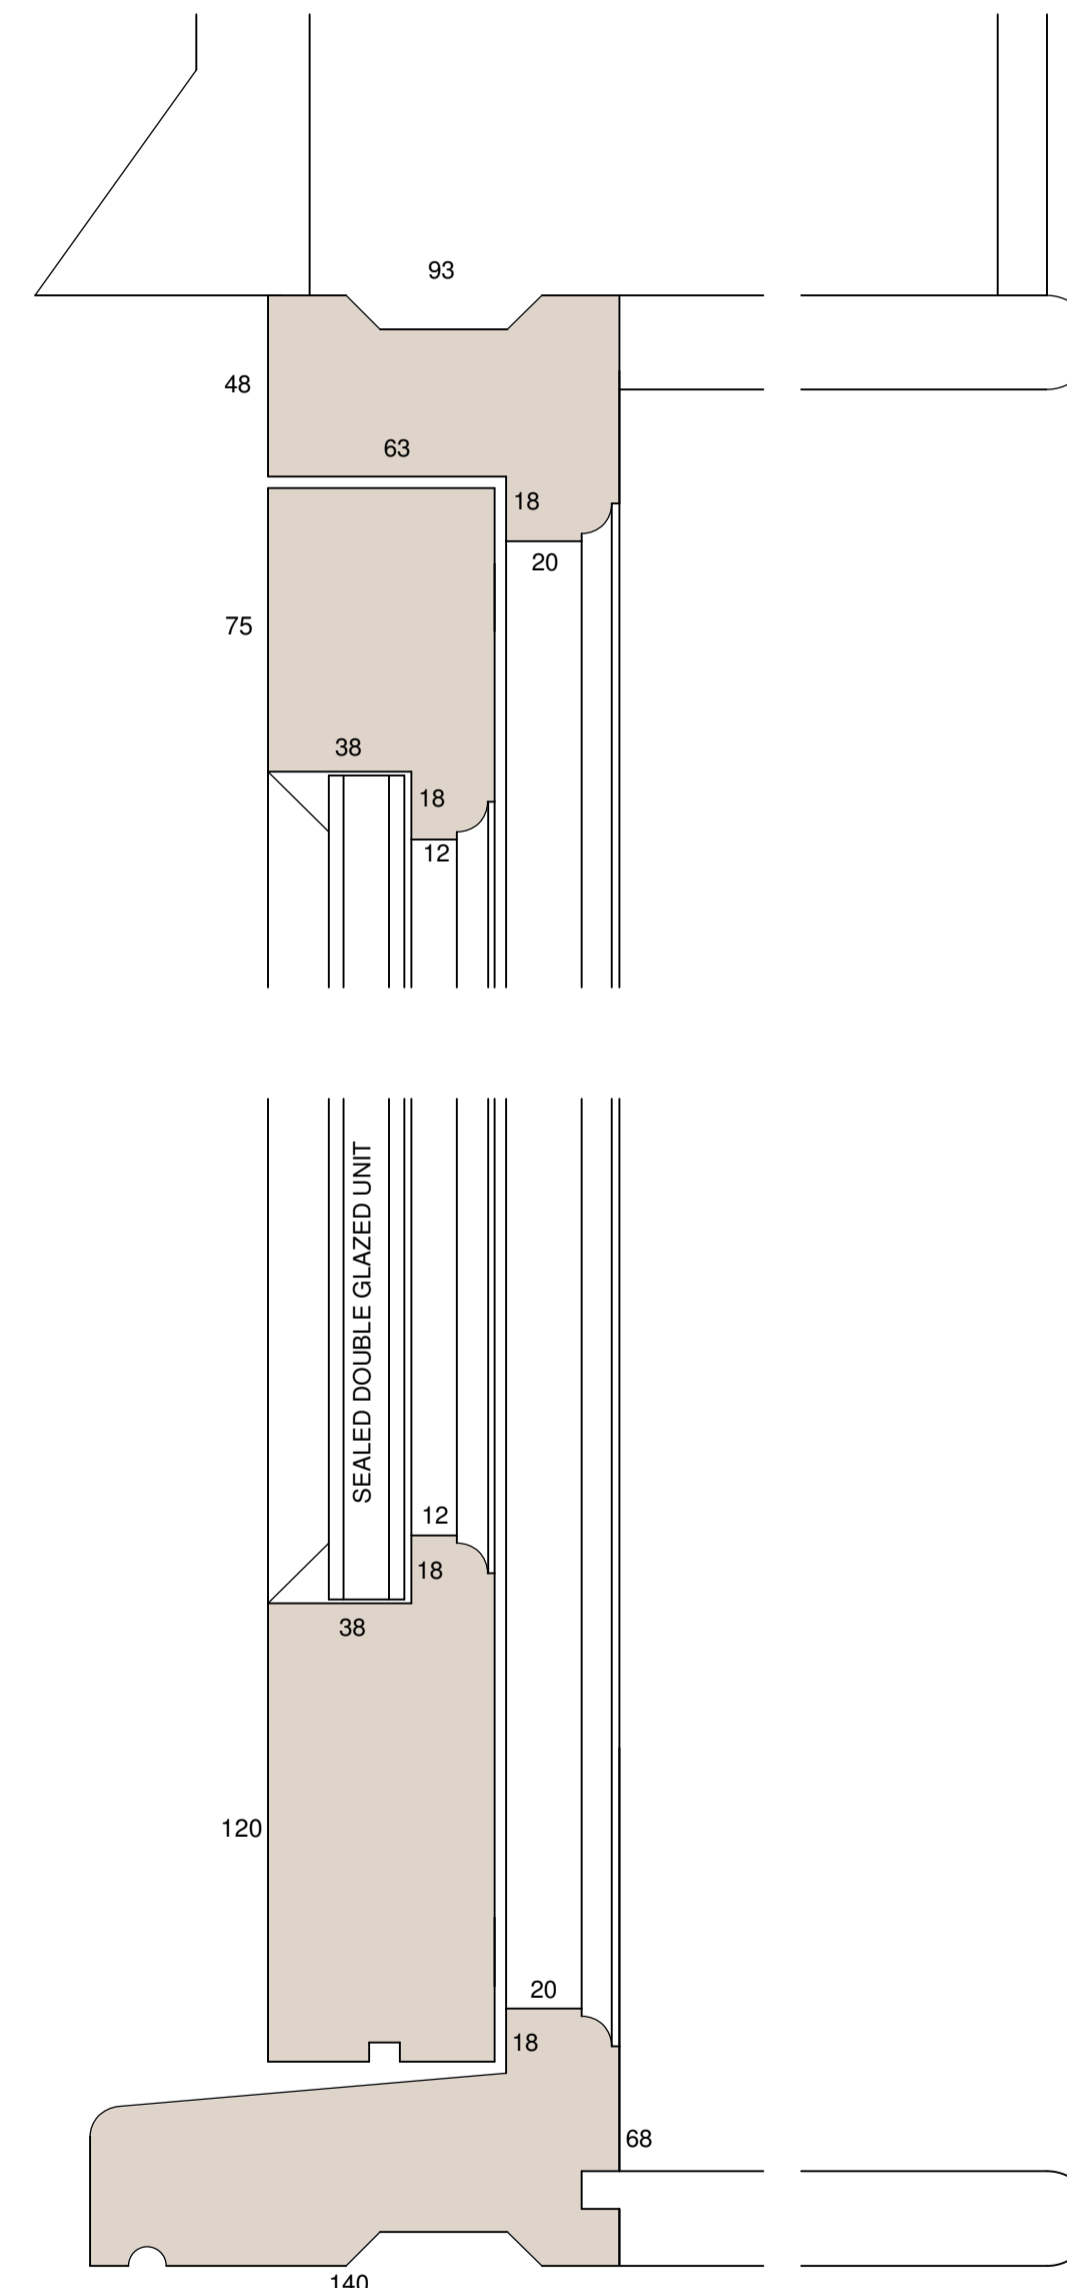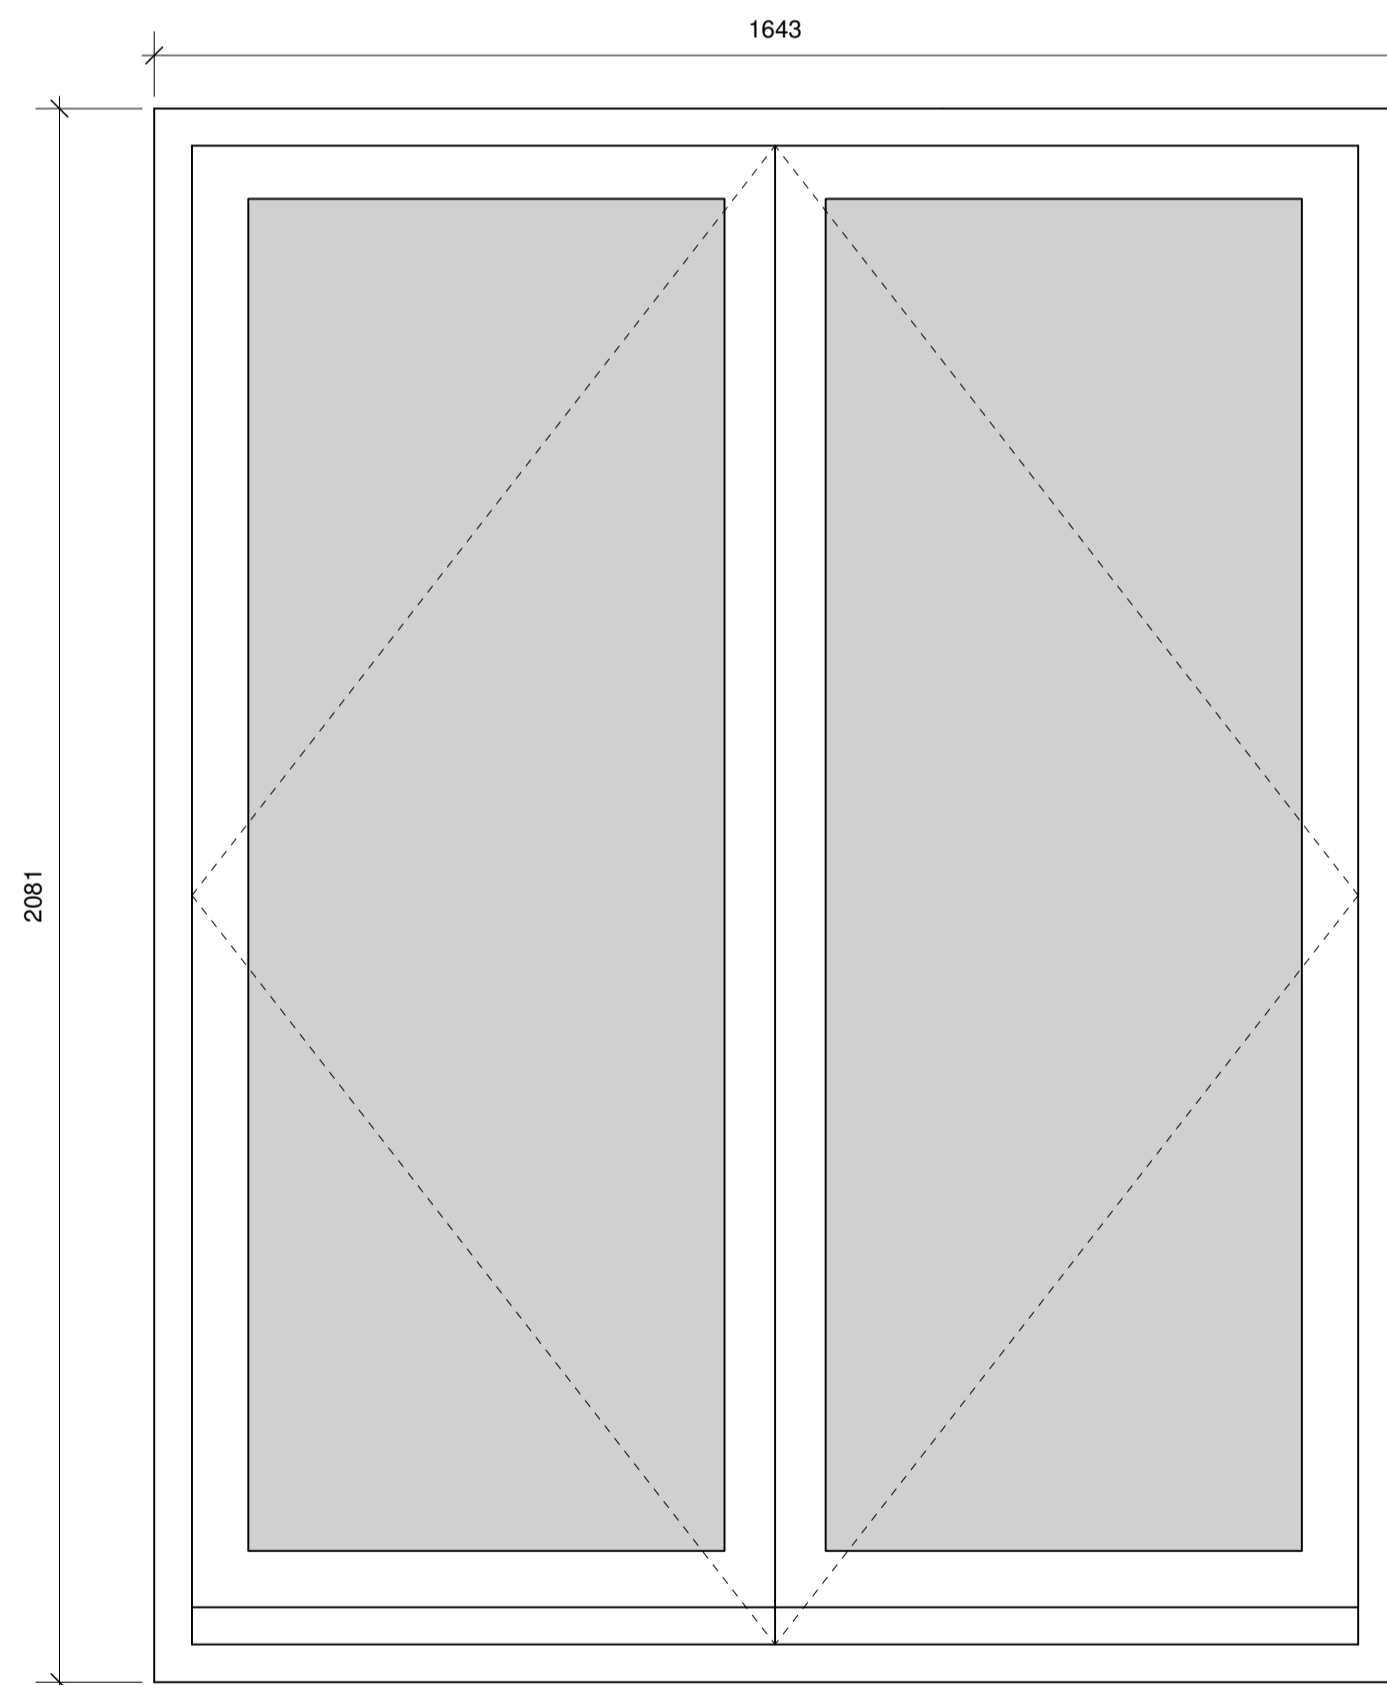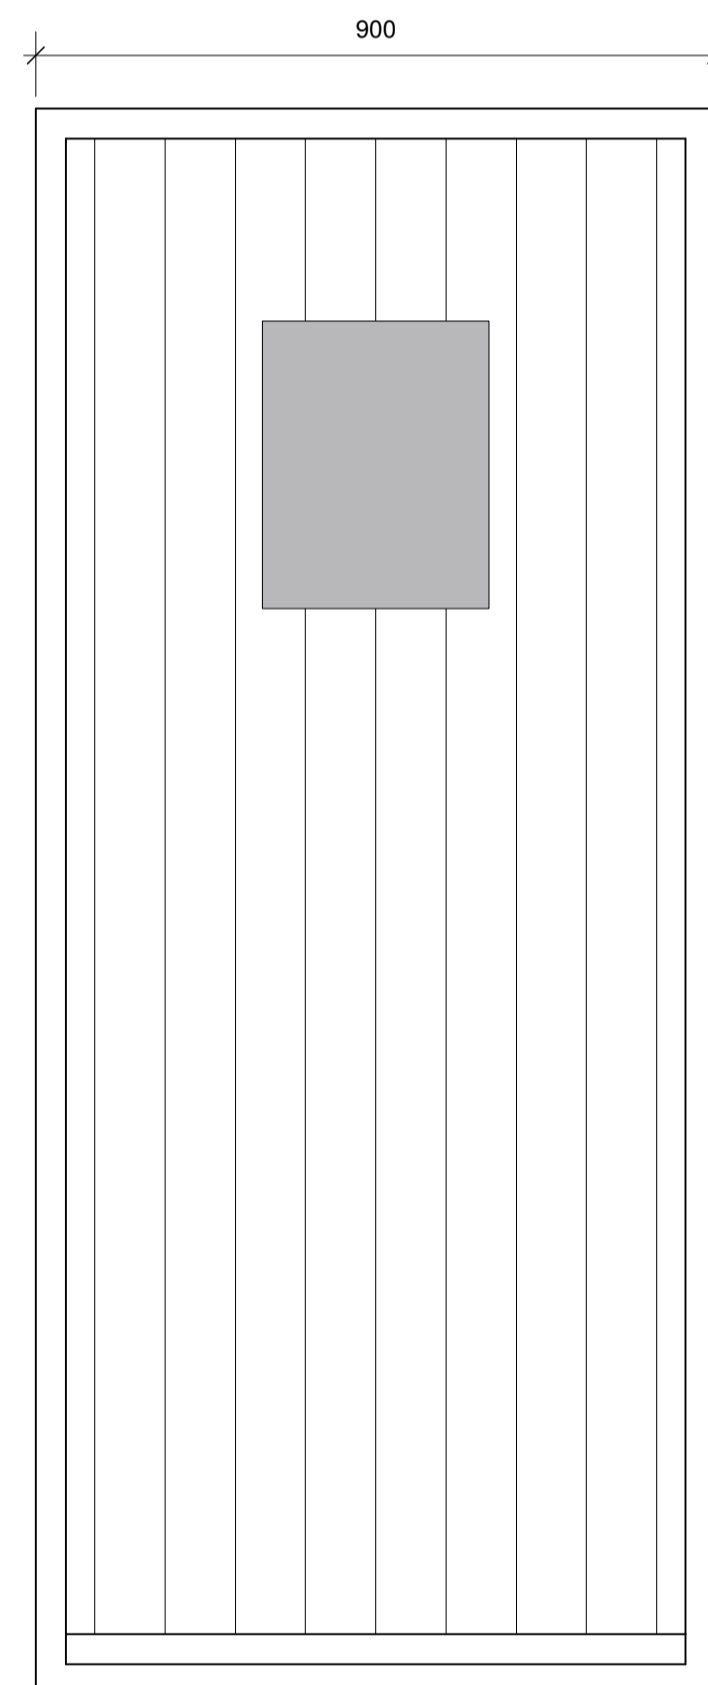

Vertical Section 1:2 @ A1

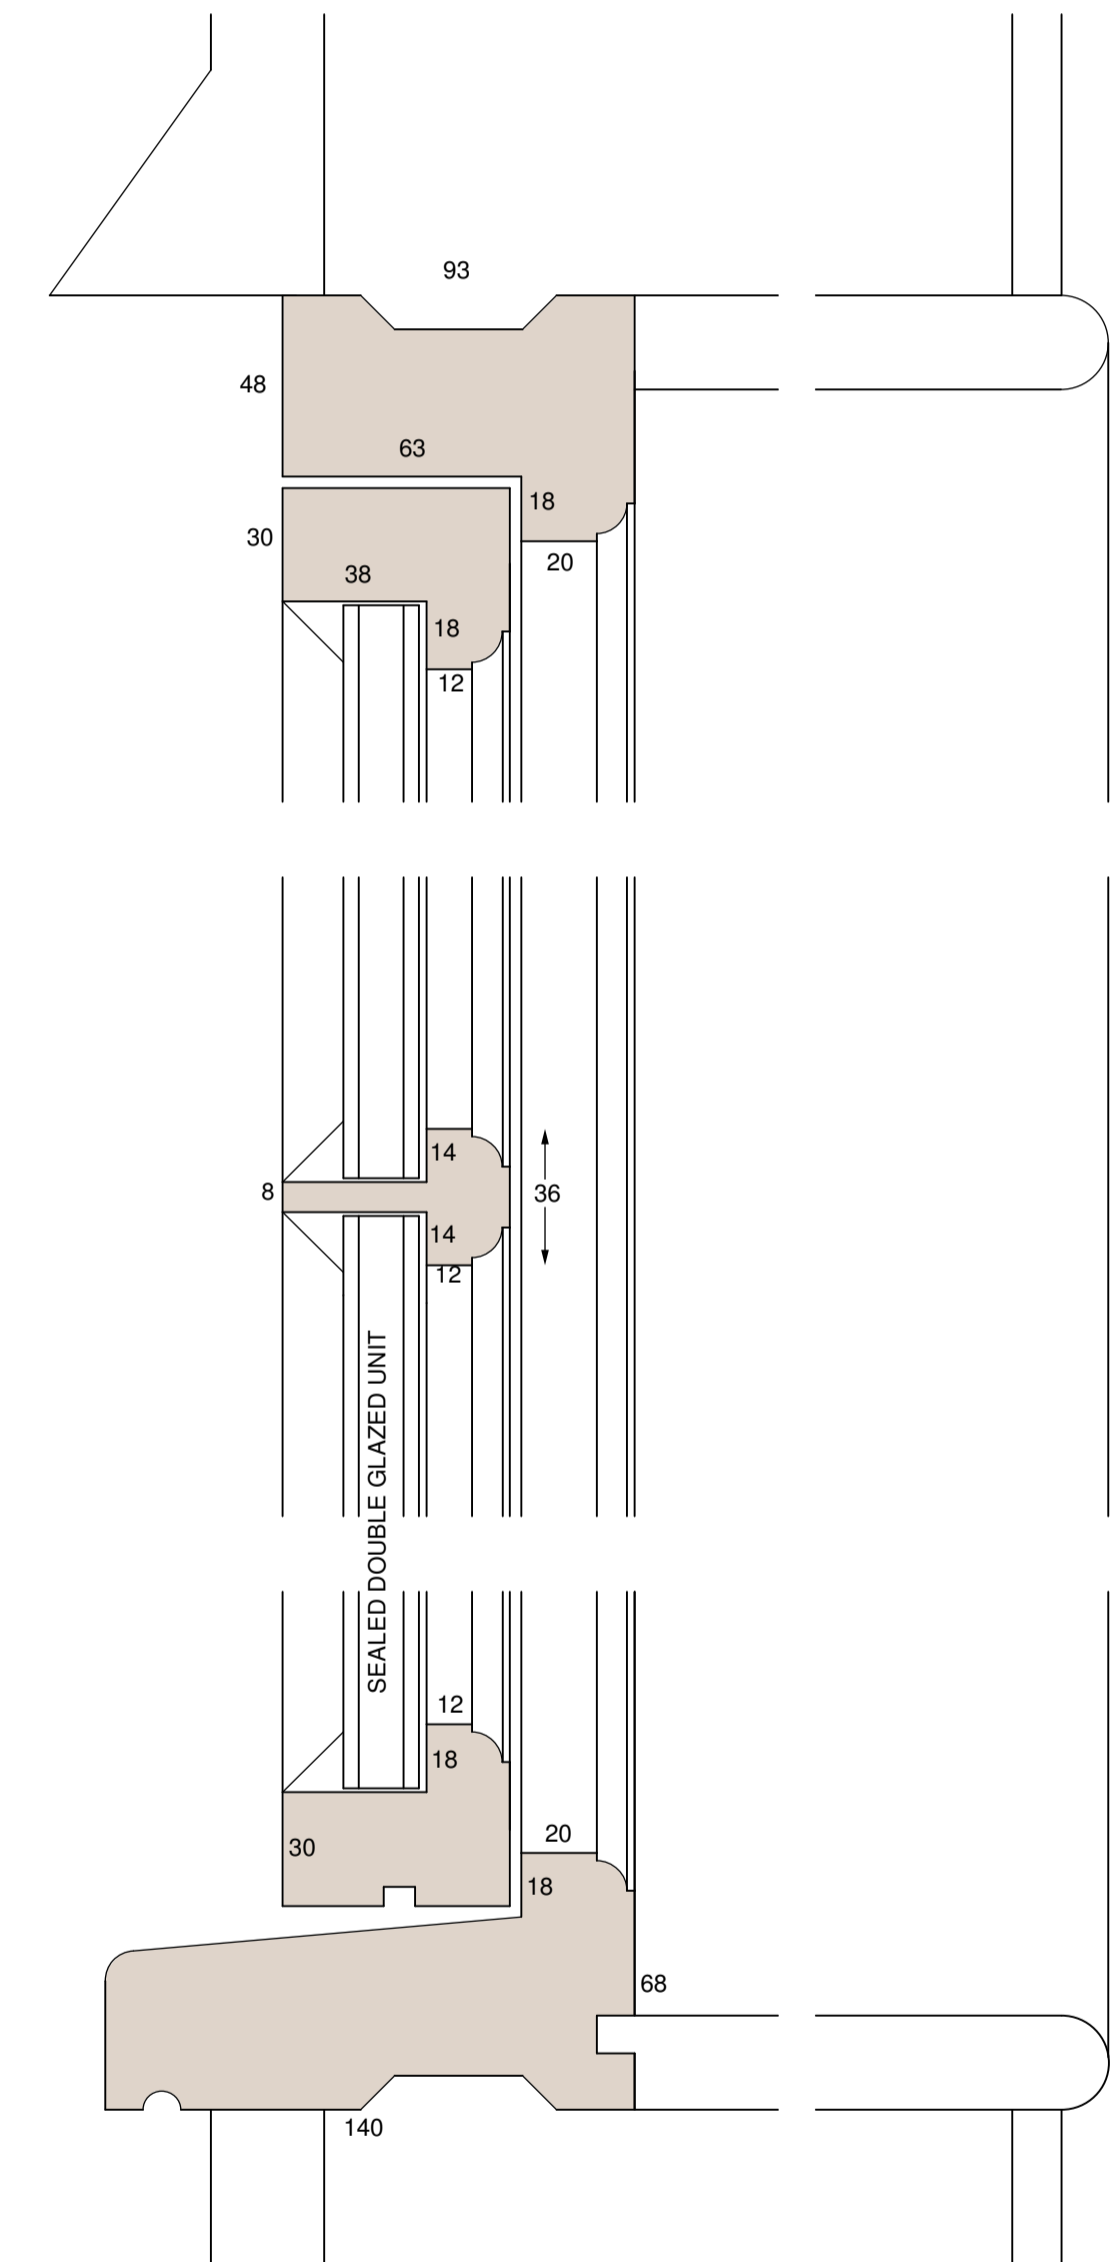

Vertical Section 1:2 @ A1

Anglia Design
architects . surveyors

mail@angliadesign.co.uk www.angliadesign.co.uk

London Office: 30 Robin House, Newcourt Street, St Johns Wood, London NW8 7AD
tel: 020 7722 9558 fax: 0870 131 3804

Norwich Office: 11 Charing Cross, Norwich, Norfolk, NR2 4AX
tel: 01603 666576 fax: 01603 746335

WARDS FARMHOUSE, MARKET WESTON ROAD, THELNETHAM, SUFFOLK.
WINDOW & DOOR DETAILS

Proposed Annex Alterations at
Wards Farmhouse, Market Weston Road
Thelnetham, Diss, IP22 1JJ.
For Mr. & Mrs. R. Burger
Date: July 2021 Scale: 1:10, 1:2 Dwg No. TL-4595-21-3
Window & Door Details