



LEGAL BOUNDARY SUBJECT TO CLIENT
CONFIRMATION

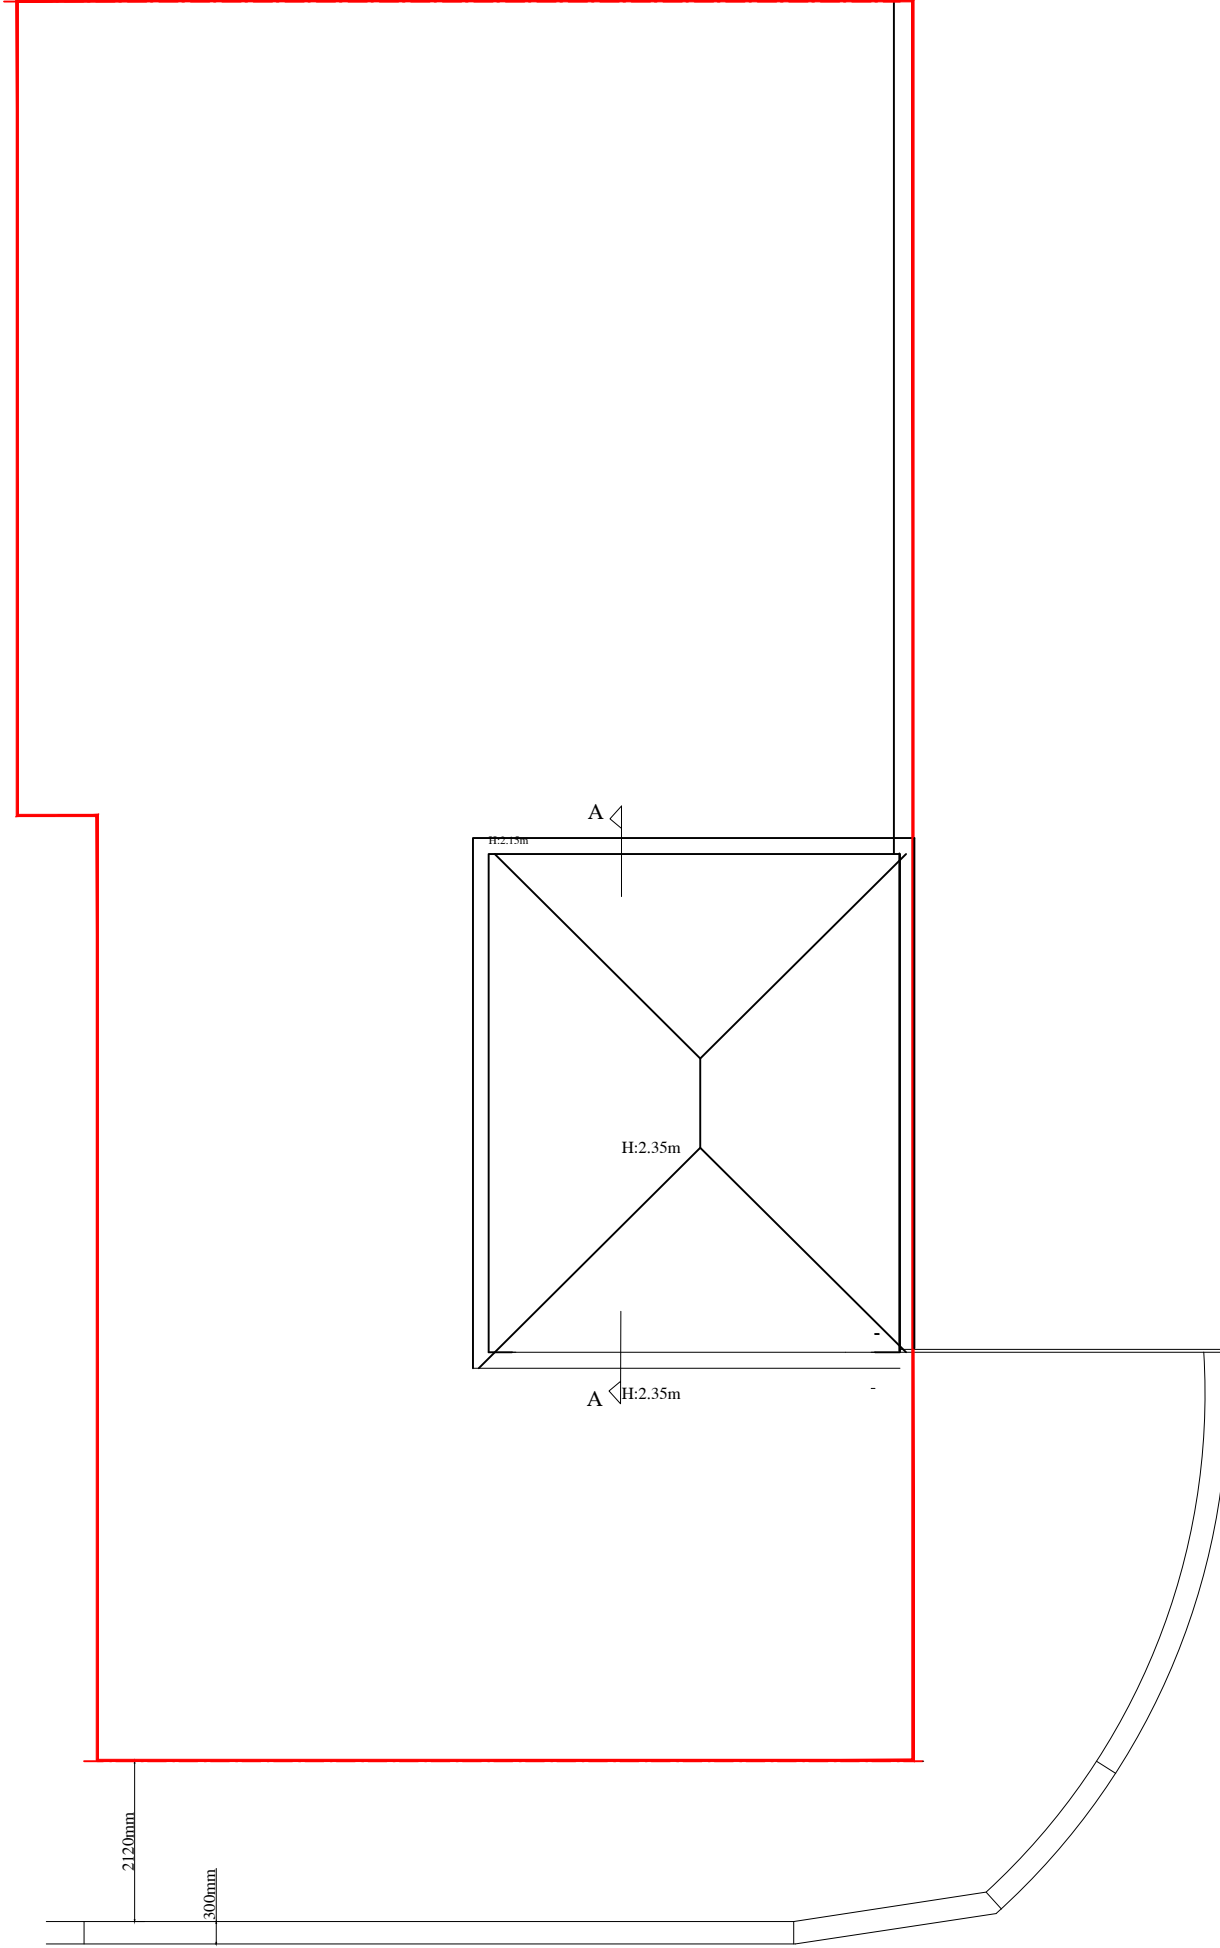

2A OAKTHORPE ROAD

PRE EXISTING BLOCK PLAN

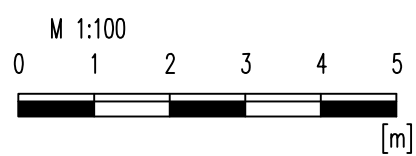

FULL PLANNING APPLICATION			
no	revision	date	control
project	2A OAKTHORPE ROAD LONDON N13 5UQ		
drawing title	PRE EXISTING BLOCK PLAN		
scale	1/100/A3		
date	JULY 2021		
draw.no	LEON-07-PL03A		