



PROPOSED ELEVATIONS

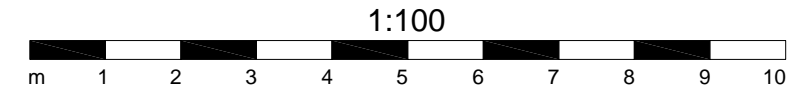

NOTES.
 THIS DRAWING IS COPYRIGHT.
 THE DRAWING IS NOT TO BE USED FOR CONSTRUCTION UNLESS MARKED 'FOR CONSTRUCTION'
 THE CONTRACTOR IS RESPONSIBLE FOR ALL DIMENSIONS AND THE CORRECT SETTING OUT ON SITE. ONLY FIGURED DIMENSIONS ARE TO BE USED, IF IN DOUBT ASK.
 ALL MATERIALS AND WORKMANSHIP TO COMPLY WITH THE CURRENT BRITISH STANDARDS AND CODES OF PRACTICE.



NORTH (REAR) ELEVATION

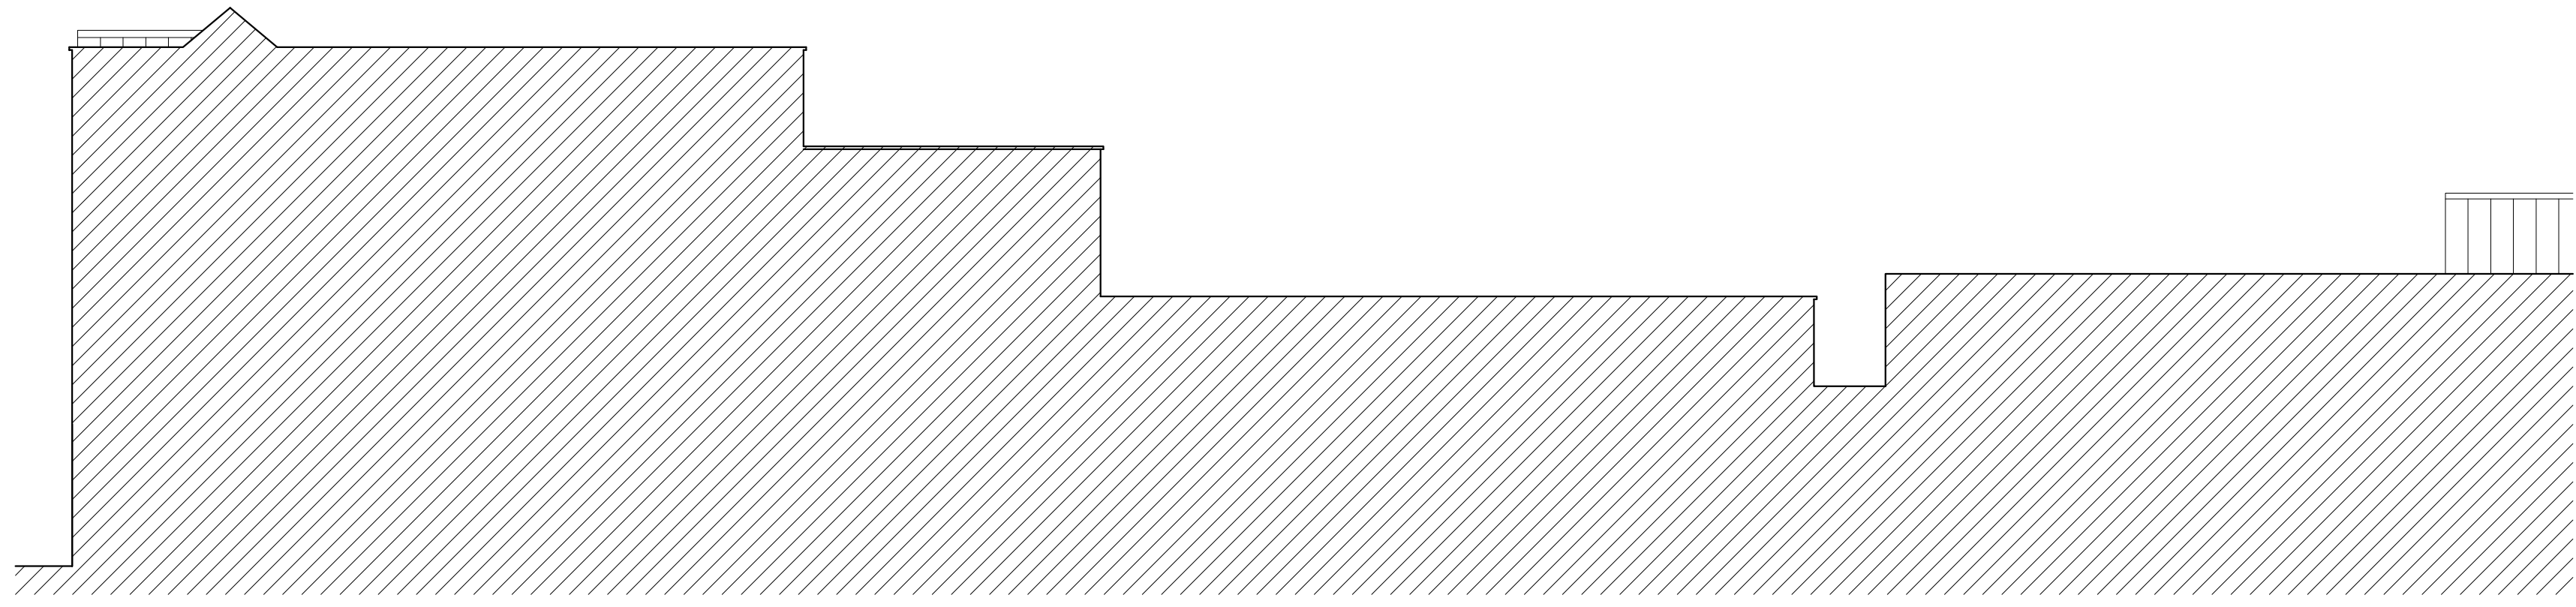

EAST (SECTIONAL SIDE) ELEVATION, THROUGH BOUNDARY WALL

Rev	Date	Description
<p>P.J.Orchard B Arch RIBA Chartered Architect 9 West Hill Gardens Portishead North Somerset BS20 6LJ Tel /Fax: 01275 847 190</p> 		
<p>Project 138 EAST STREET BEDMINSTER BRISTOL BS3 4ET</p>		
<p>Drawing Title CHANGE OF USE OF REAR STORAGE TO 1 NO FLAT WITH 2 NO OVER ARCADE PROPOSED ELEVATIONS</p>		
<p>Scale 1:100@A2</p>		<p>Job Number .</p>
<p>Date 02.06.2021</p>		<p>Drawing Number PL12</p>
<p>Drawn PB</p>	<p>Checked PJO</p>	